

Congress Pkwy
2 LEFT LANES

EB-01-BM

WEST Kennedy Expy
Wisconsin

EB-02-BM

EAST Ryan Expy
Indiana
EXIT ONLY

EB-04-BM

Peoria St
900 W

WB-04-TS

MORGAN STREET

SANGAMON STREET


PEORIA STREET

GREEN STREET

HALSTED STREET

I-290 EXPRESSWAY

I-290 EXPRESSWAY

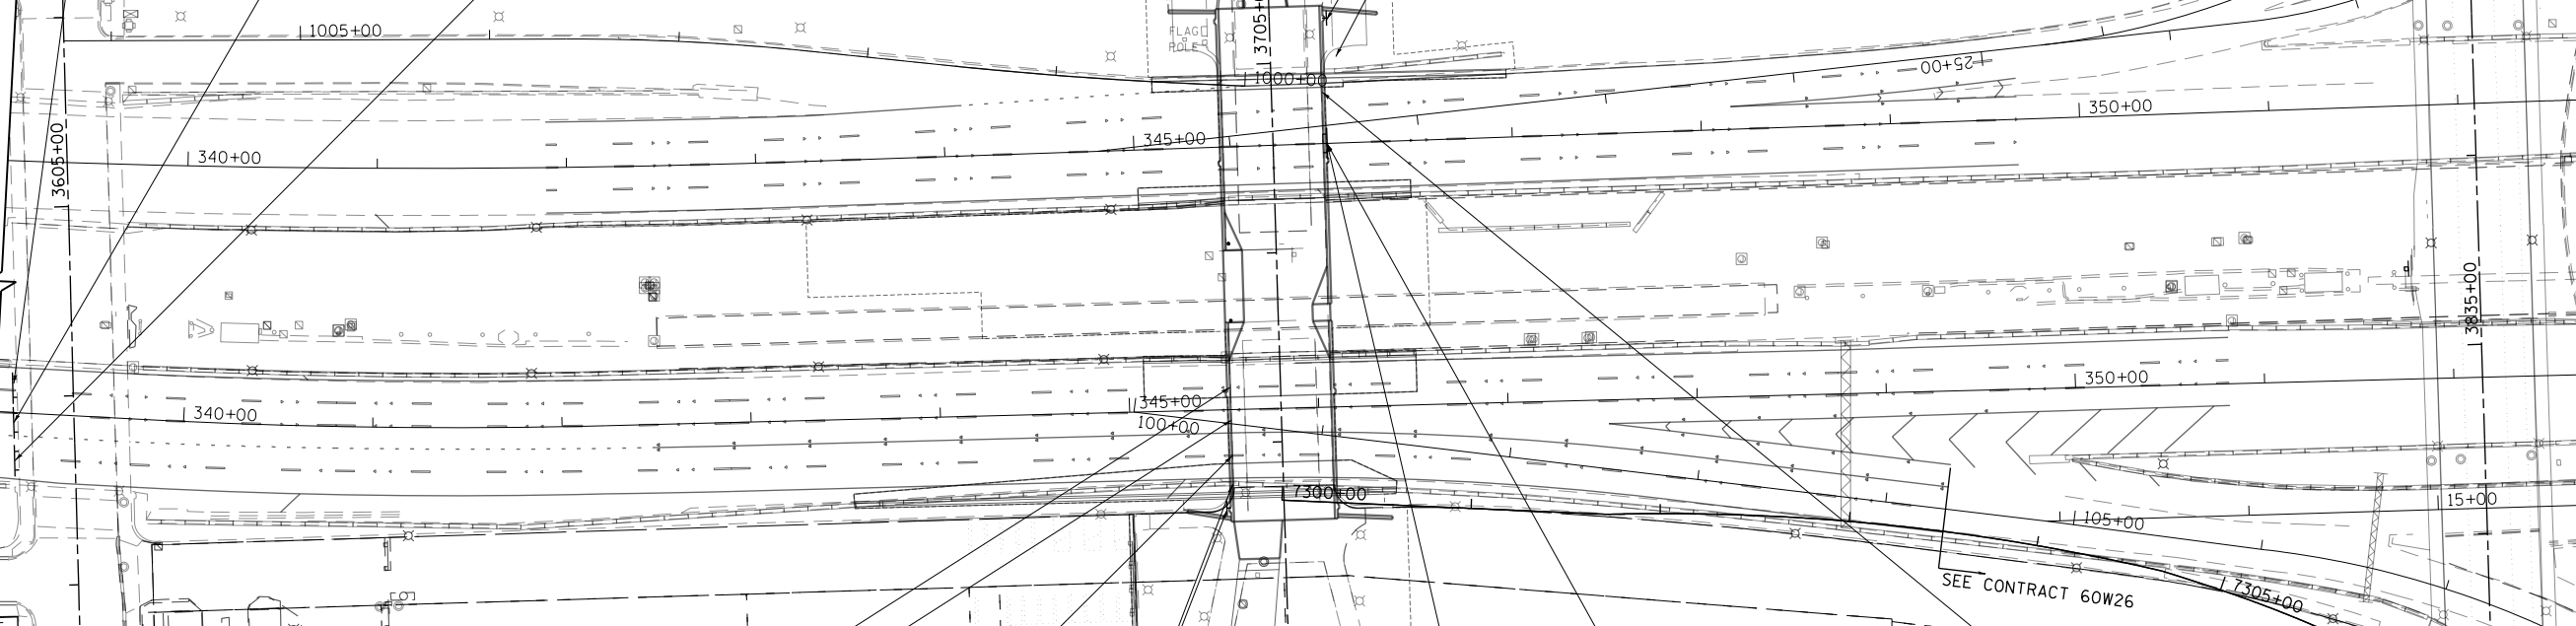

MORGAN STREET

PEORIA STREET

HALSTED STREET

(EXISTING) EB-06-BM
WEST Kennedy Expy
Wisconsin

(EXISTING) EB-07-BM
EAST Ryan Expy
Indiana

EB-08-BM
Peoria St
900 W


WB-01-BM (EXISTING)
Exit 28B
Ashland Ave
Paulina St
3/4 MILE

WB-03-BM
EXIT 29B
MORGAN ST
RAMP CLOSED

TEMP INFORMATION SIGN 8 SHALL BE PLACED OVER PROPOSED MORGAN STREET SIGN ONCE THE BRIDGE MOUNT IS PLACED ON BRIDGE AND SHALL REMAIN AFTER CONSTRUCTION OF PEORIA STREET BRIDGE IS COMPLETE.

SIGN NUMBERING CODE EXAMPLE

DIRECTION OF TRAFFIC	MOUNTING TYPE
PEO - PEORIA STREET	ST - STEEL POST
EB - EASTBOUND EISENHOWER EXPY	LP - LIGHT POLE BANDING
WB - WESTBOUND EISENHOWER EXPY	BM - BRIDGE MOUNTED
	TS - TELESCOPING STEEL

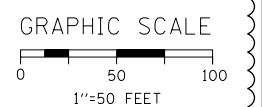

FILE PATH = c:\pwworking\userman\ad204539\0160w29-Sht-Sign-03.dgn



D160W29-Sht-Sign-03.dgn	DESIGNED - JDT	REVISED - A 01/20/2014
USER NAME = mnboldwin	DRAWN - JTR	REVISED -
PLOT SCALE = 100.0000' / in.	CHECKED - JMG	REVISED -
PLOT DATE = 1/21/2014	DATE - 10/30/2013	REVISED -

STATE OF ILLINOIS
DEPARTMENT OF TRANSPORTATION

SIGNING PLAN	
I-290	
SCALE: 1"=50'	SHEET 4 OF 4 SHEETS
STA. 339+00	TO STA. 353+00

F.A.I. RTE.	SECTION	COUNTY	TOTAL SHEETS	SHEET NO.
90/94/290	2013-011R	COOK	356	102
CONTRACT NO. 60W29				
ILLINOIS FED. AID PROJECT				