


ANCHOR BOLT LAYOUT


TOP OF SEAT ELEVATIONS

Girder No.	Seat Elevation
1	592.31
2	592.41
3	592.50
4	592.60
5	592.69
6	592.60
7	592.50
8	592.41
9	592.31

Notes:
 For Sections A-A and B-B, Details A and B, Drilled Shaft Details and Bill of Material, see Sheet 39 of 55.
 For Section C-C and Details C and E, see Sheet 40 of 55.
 Siphon and drilled shaft locations at the Southeast wingwall shall be verified in the field and approved by the Engineer prior to drilled shaft construction.

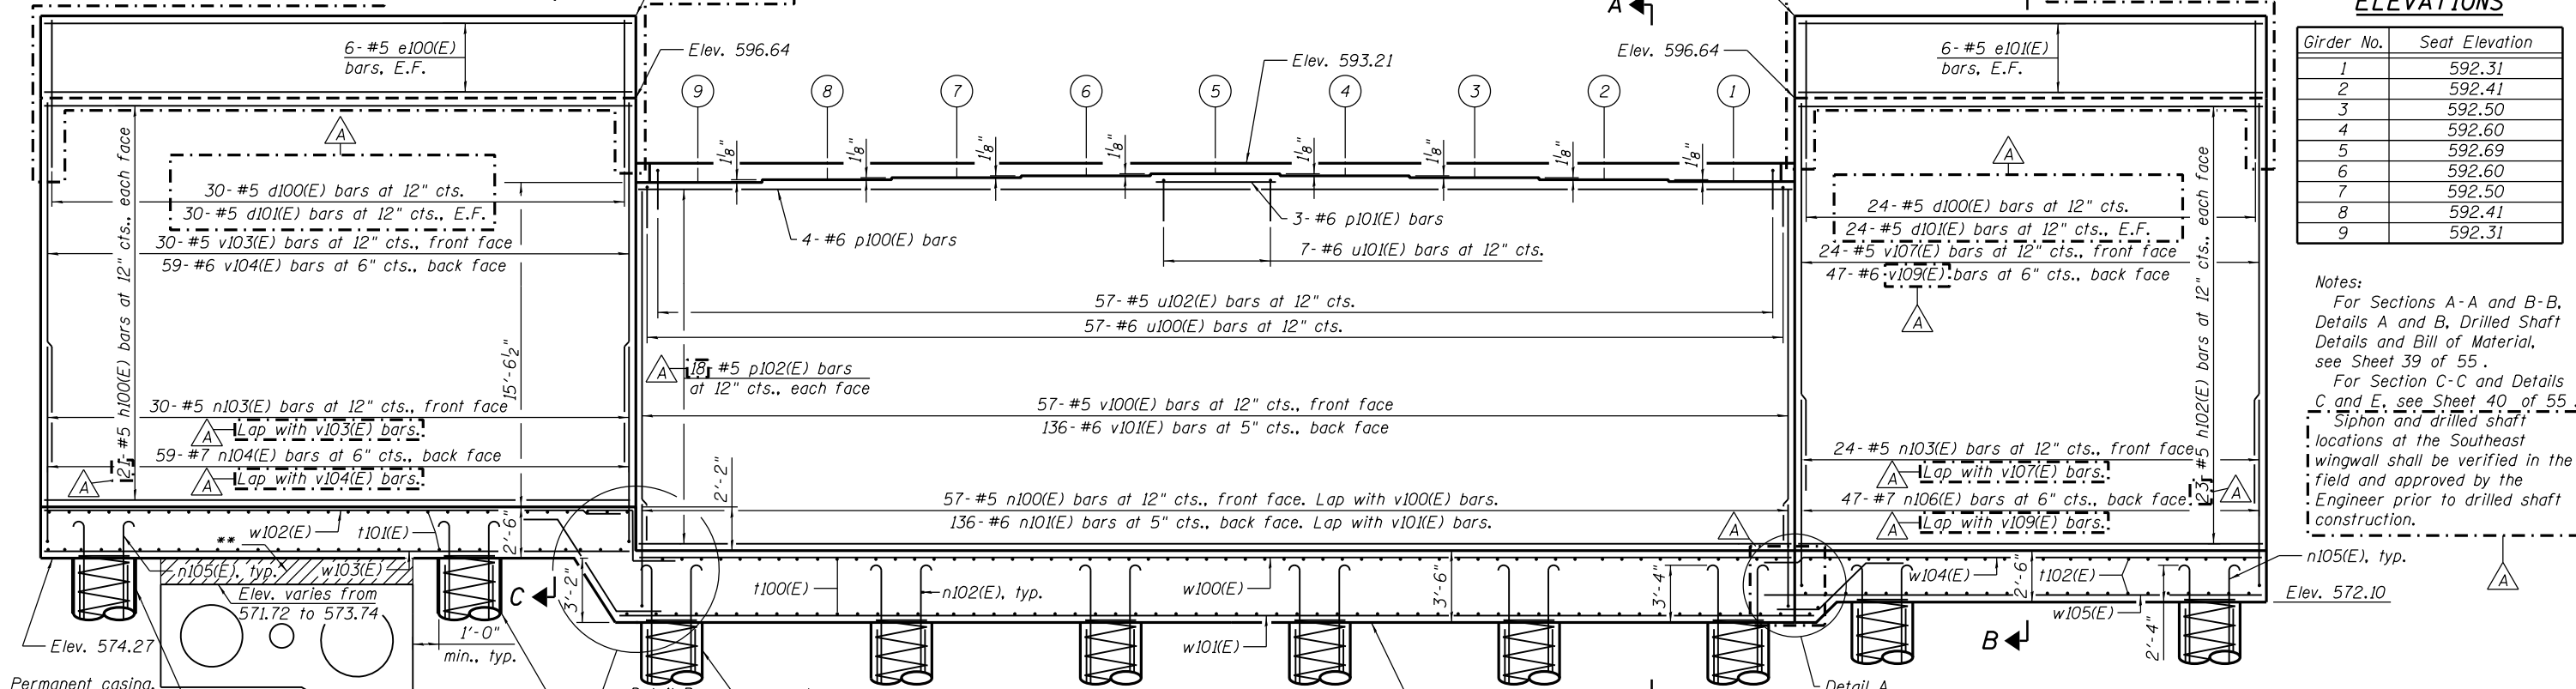

ELEVATION
(Looking South)

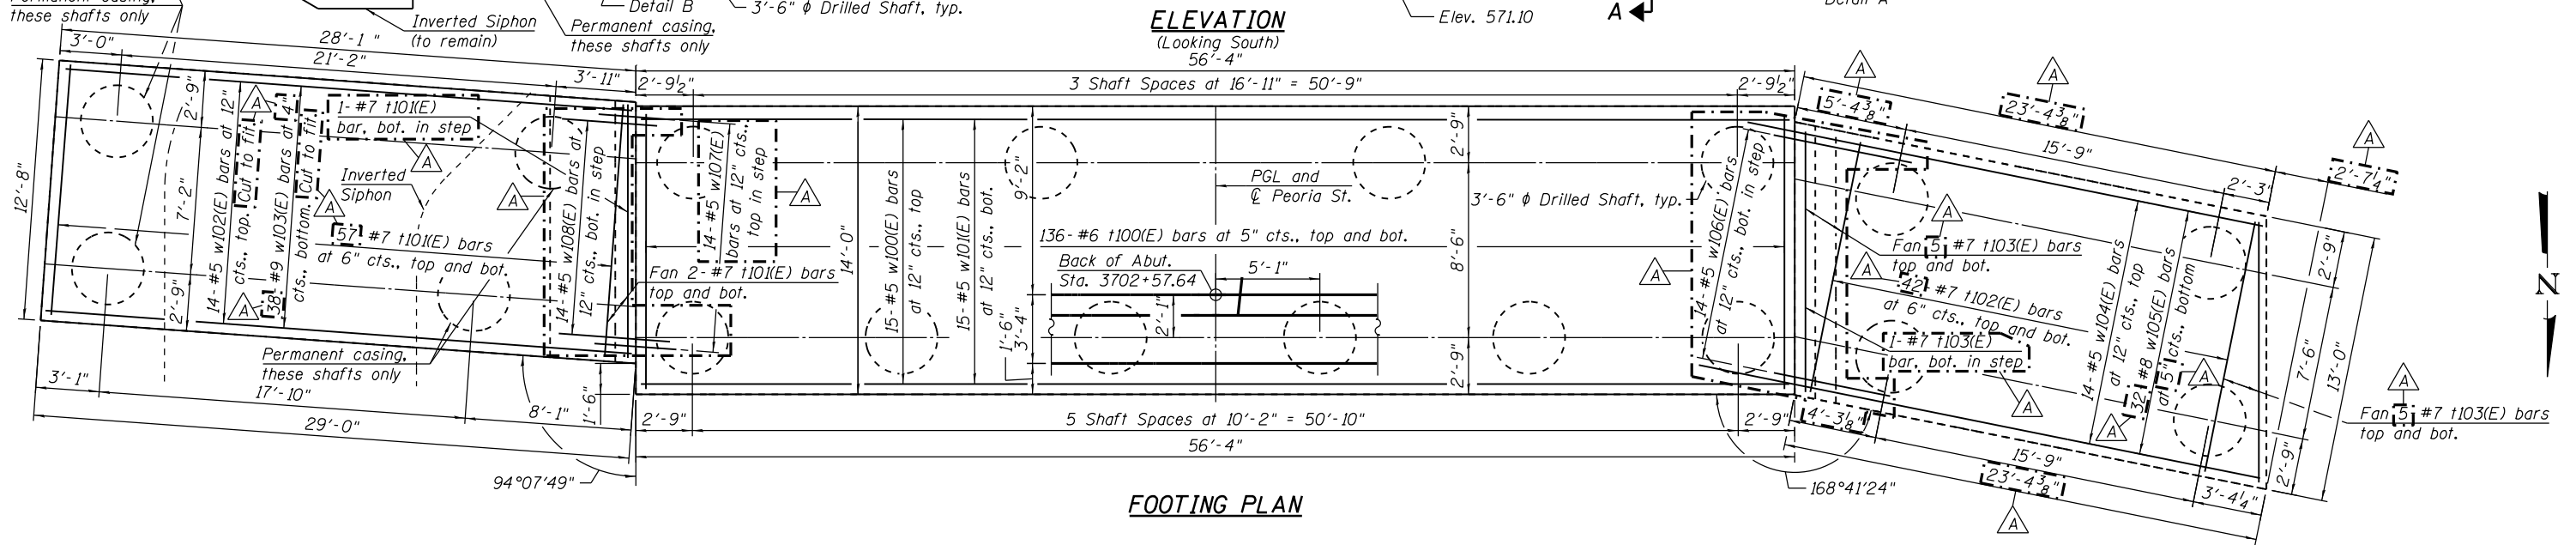

FOOTING PLAN

1:44:00 PM 01/21/2014 6:02:29 - Abutment - SouthP&E.dgn



USER NAME = kahastings	DESIGNED JRM	REVISED A 1/20/2014 JRM/WJC
CHECKED SAS	REVISOR SAS	
PLOT SCALE = 8x0.0018 "/> <td>DRAWN RLS</td> <td>REVISOR RLS</td>	DRAWN RLS	REVISOR RLS
PLOT DATE = 1/21/2014	CHECKED WJC	REVISOR WJC

STATE OF ILLINOIS
DEPARTMENT OF TRANSPORTATION

SOUTH ABUTMENT PLAN AND ELEVATION
STRUCTURE NO. 016-1708

SHEET NO. 38 OF 55 SHEETS

MUN 2090	SECTION 2013-011R	COUNTY COOK	TOTAL SHEETS 356	SHEET NO. 170
CONTRACT NO. 60W29			ILLINOIS FED. AID PROJECT	