




| REVISIONS | | | | |
|-----------|-----|-------------|------------|----------|
| ZONE | REV | DESCRIPTION | DATE | APPROVED |
| | 1.0 | ADDENDUM A | 12-18-2013 | BRIAN BB |
| | | | | |

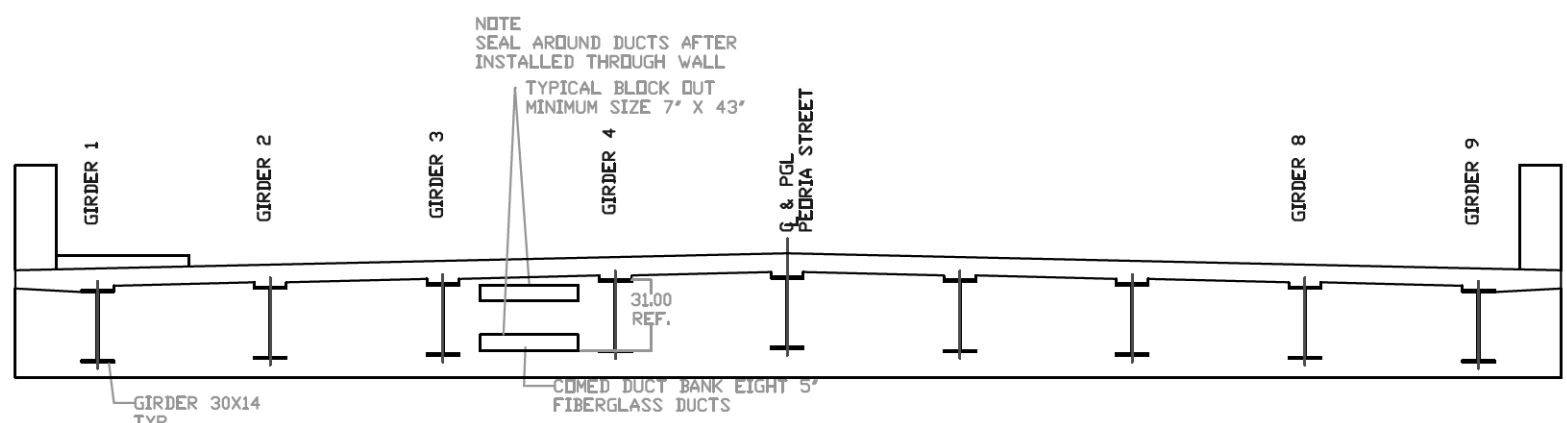

TYPICAL CROSS SECTION
AT ABUTMENT
LOOKING UP STATION
AT NORTH ABUTMENT

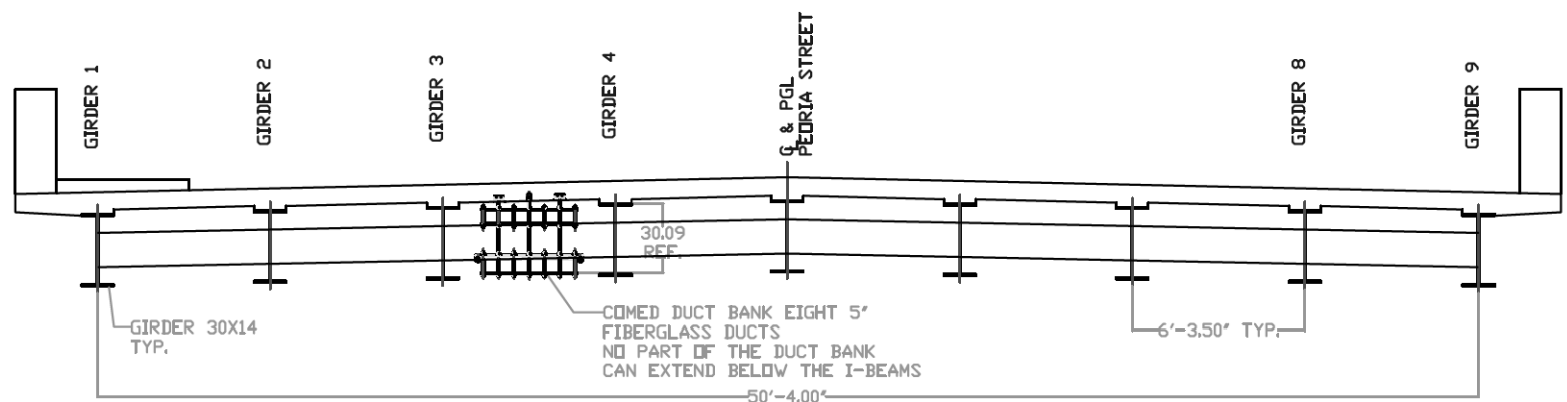

TYPICAL CROSS SECTION
DIAPHRAGM D1
LOOKING UP STATION

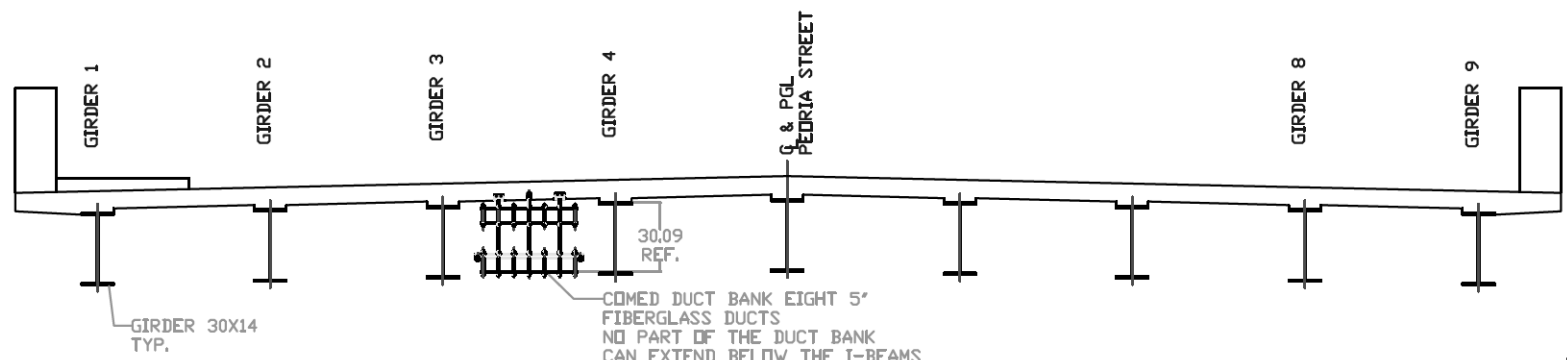

TYPICAL CROSS SECTION
LOOKING UP STATION



FOR INFORMATION ONLY
WORK TO BE PERFORMED BY OTHERS
WITH THE EXCEPTION OF PLACEMENT
OF INSERTS INTO SUPERSTRUCTURE

NOTE
NO PART OF THE CONDUIT SUPPORT HANGER CAN
EXTEND BELOW THE BRIDGE DECK GIRDER
EXTENDED RODS MAY NEED TO BE ALTERED

This drawing is the property
of Condux International, Inc.
and the information thereon is
to be treated as confidential.
It is not to be used, copied
or disclosed to outside
parties without our written
consent

Note:
ALL MEASUREMENTS ARE IN INCHES UNLESS
NOTED OTHERWISE

DRAWING APPROVAL
I _____
APPROVE THIS DRAWING FOR MANUFACTURING
DATE: _____

| | | | | |
|------------------------------|---|------------------|------------------|------------|
| Bridge Deck Cross Section | CONDUX INTERNATIONAL, INC. MANKATO MN PH. 800-533-2077 | | | |
| | Project: ComEd Peoria Street Bridge over F.A.I. 290 Eisenhower Expressway, Cook County Illinois | | | |
| WEIGHT: 0.0 LBS EA | SIZE | FSCM NO. | DWG NO. TBA | REV 1.0 |
| QUOTE NO. 3985214497 | SCALE 1/2 | DATE: 10-03-2013 | SHEET 182 OF 356 | |