


- KEY NOTES:
1. REMOVE GLAZING, GLAZING STOPS AND SCREWS.
 2. EXISTING CANOPY COLUMN TO REMAIN.
 3. REMOVE SKYLIGHT UNITS AND SCREWS IN ITS ENTIRETY.
 4. EXISTING STEEL TUBE STRUCTURE TO REMAIN.
 5. FINISH GRADE.
 6. FINISH FLOOR.
 7. REMOVE EXISTING PLATFORM CANOPY.
 8. PLATFORM LEVEL.
 9. EXISTING STATION COLUMN TO REMAIN, TYP.
 10. EXISTING STRUCTURAL STEEL BEAM TO REMAIN.
 11. EXISTING STRUCTURAL FRAMING TO REMAIN, TYP.
 12. EXISTING TUBE STEEL TO REMAIN, TYP.
 13. REMOVE TUBE STEEL.
 14. EXISTING CENTRAL STAIR STRINGER AND GLASS FRAMES TO REMAIN. REMOVE AND STORE FOR REINSTALLATION CAST IRON TREADS. REMOVE, GLASS, GLASS STOPS AND SCREWS.
 15. REMOVE WEST STAIR STORE FOR REINSTALLATION STRINGERS AND CAST IRON TREADS REMOVE GLASS, GLASS SETUPS AND SCREWS.
 16. EXISTING PRECAST CONCRETE PLANK TO REMAIN, TYP.
 17. REMOVE PLATFORM CANOPY COLUMN IN ITS ENTIRETY - SEE STRUCTURAL DRAWINGS.
 18. PLATFORM CANOPY DASHED FOR CLARITY.
 19. REMOVE EXISTING CONCRETE TOPPING SLAB WHERE INDICATED ON DEMOLITION PLAN. PROTECT EXISTING PRECAST CONCRETE PLANK TO REMAIN.
 20. REMOVE EXISTING STAIR GUARD RAIL AT WEST STAIR.
 21. REMOVE STAIR HANDRAIL.
 22. REMOVE GUARD RAILS.
 23. SEE STRUCTURAL DRAWINGS FOR TEMPORARY SHORING OF STATION FLOOR FRAMING.

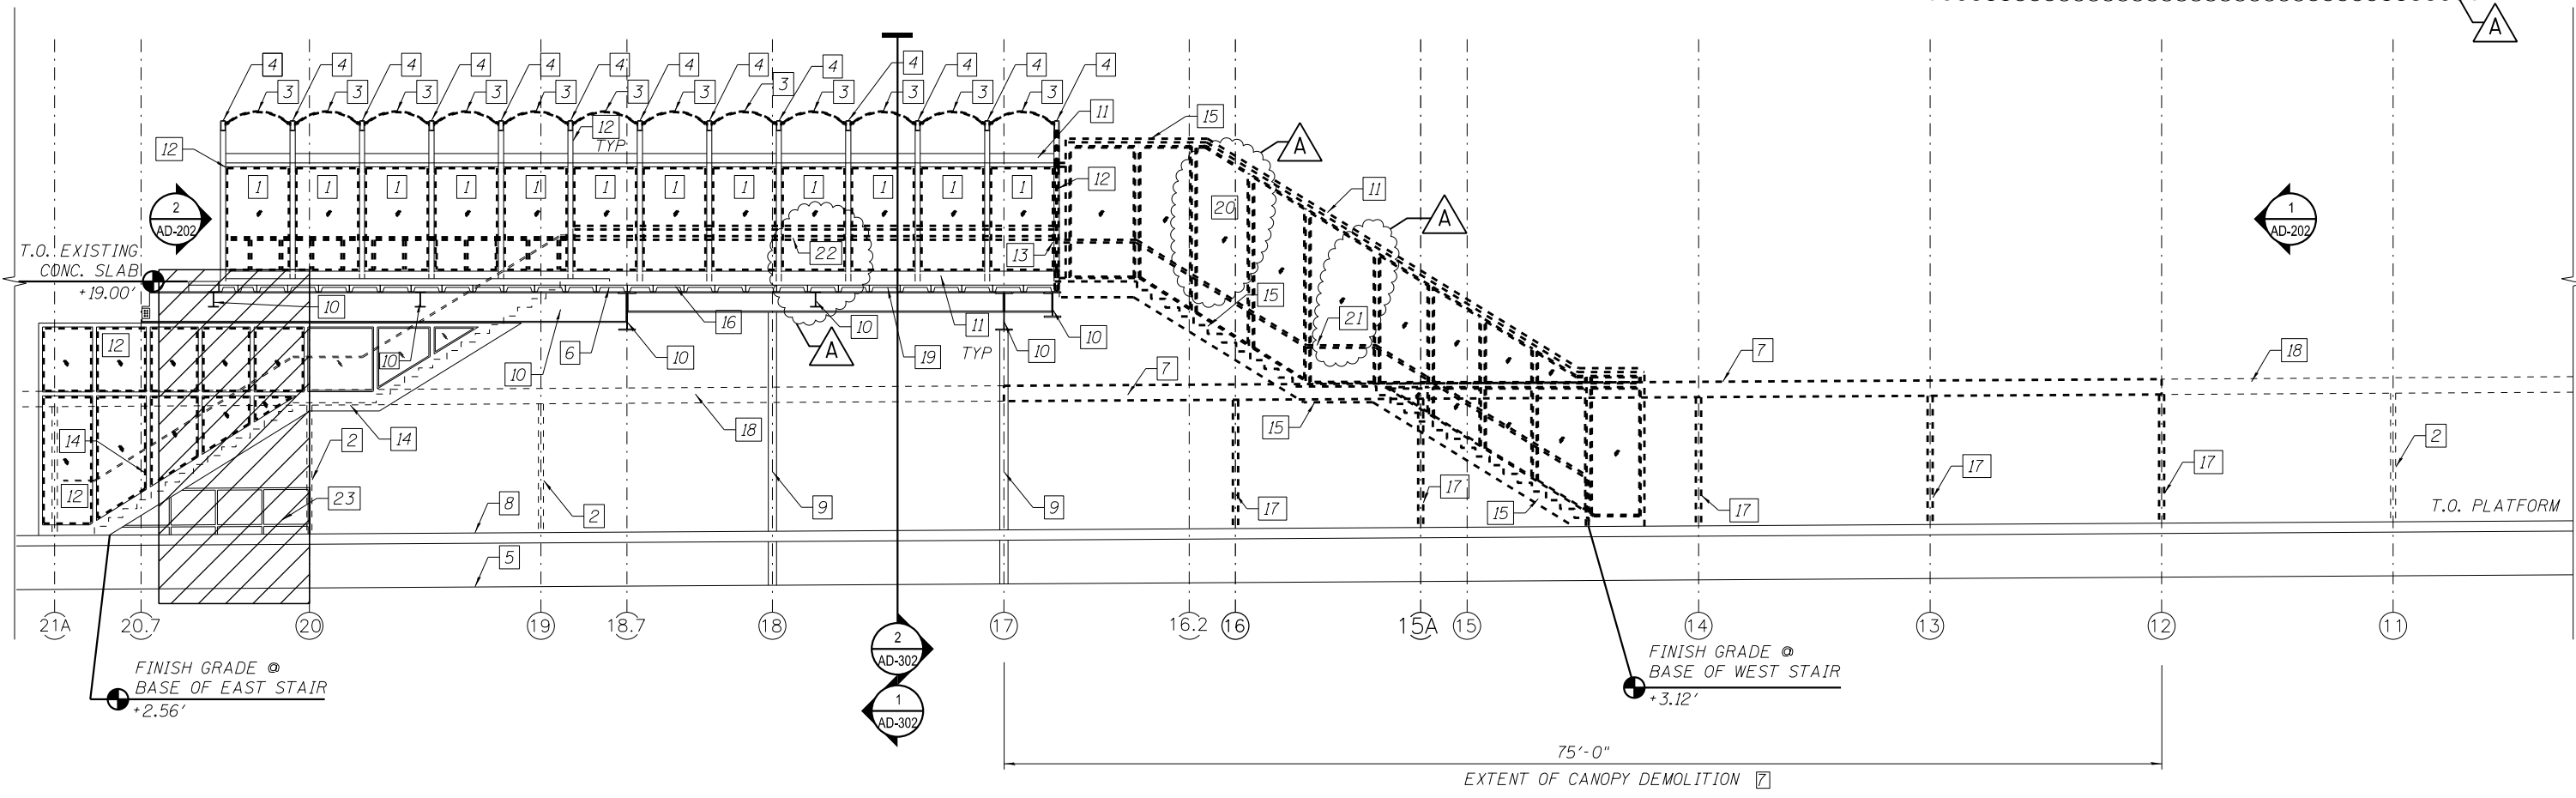

1 DEMOLITION STATION SECTION LOOKING SOUTH
SCALE: 3/16" = 1'-0"



2:01:57 PM 0161708-60W29-AD-300.dgn



USER NAME = whbruce	DESIGNED - WHB	REVISED - 12/18/2013
	CHECKED - CRR	REVISED -
PLOT SCALE = 10:8.0000 ' / 1in.	DRAWN - WHB	REVISED -
PLOT DATE = 12/17/2013	CHECKED - CRR	REVISED -

STATE OF ILLINOIS
DEPARTMENT OF TRANSPORTATION

PEORIA STREET STATION
DEMOLITION STATION SECTION

SHEET NO. AD-3000F 117 SHEETS

MUN	SECTION	COUNTY	TOTAL SHEETS	SHEET NO.
2090	2013-011R	COOK	356	223
CONTRACT NO. 60W29				
ILLINOIS FED. AID PROJECT		FED. AID PROJECT		