


DATE	
BY	
FINAL SURVEY	SURVEYED
NOTE BOOK	PLOTTED
NO.	TEMPLATE
	AREAS CHECKED

DATE	
BY	
ORIGINAL SURVEY	SURVEYED
NOTE BOOK	PLOTTED
NO.	TEMPLATE
	AREAS CHECKED

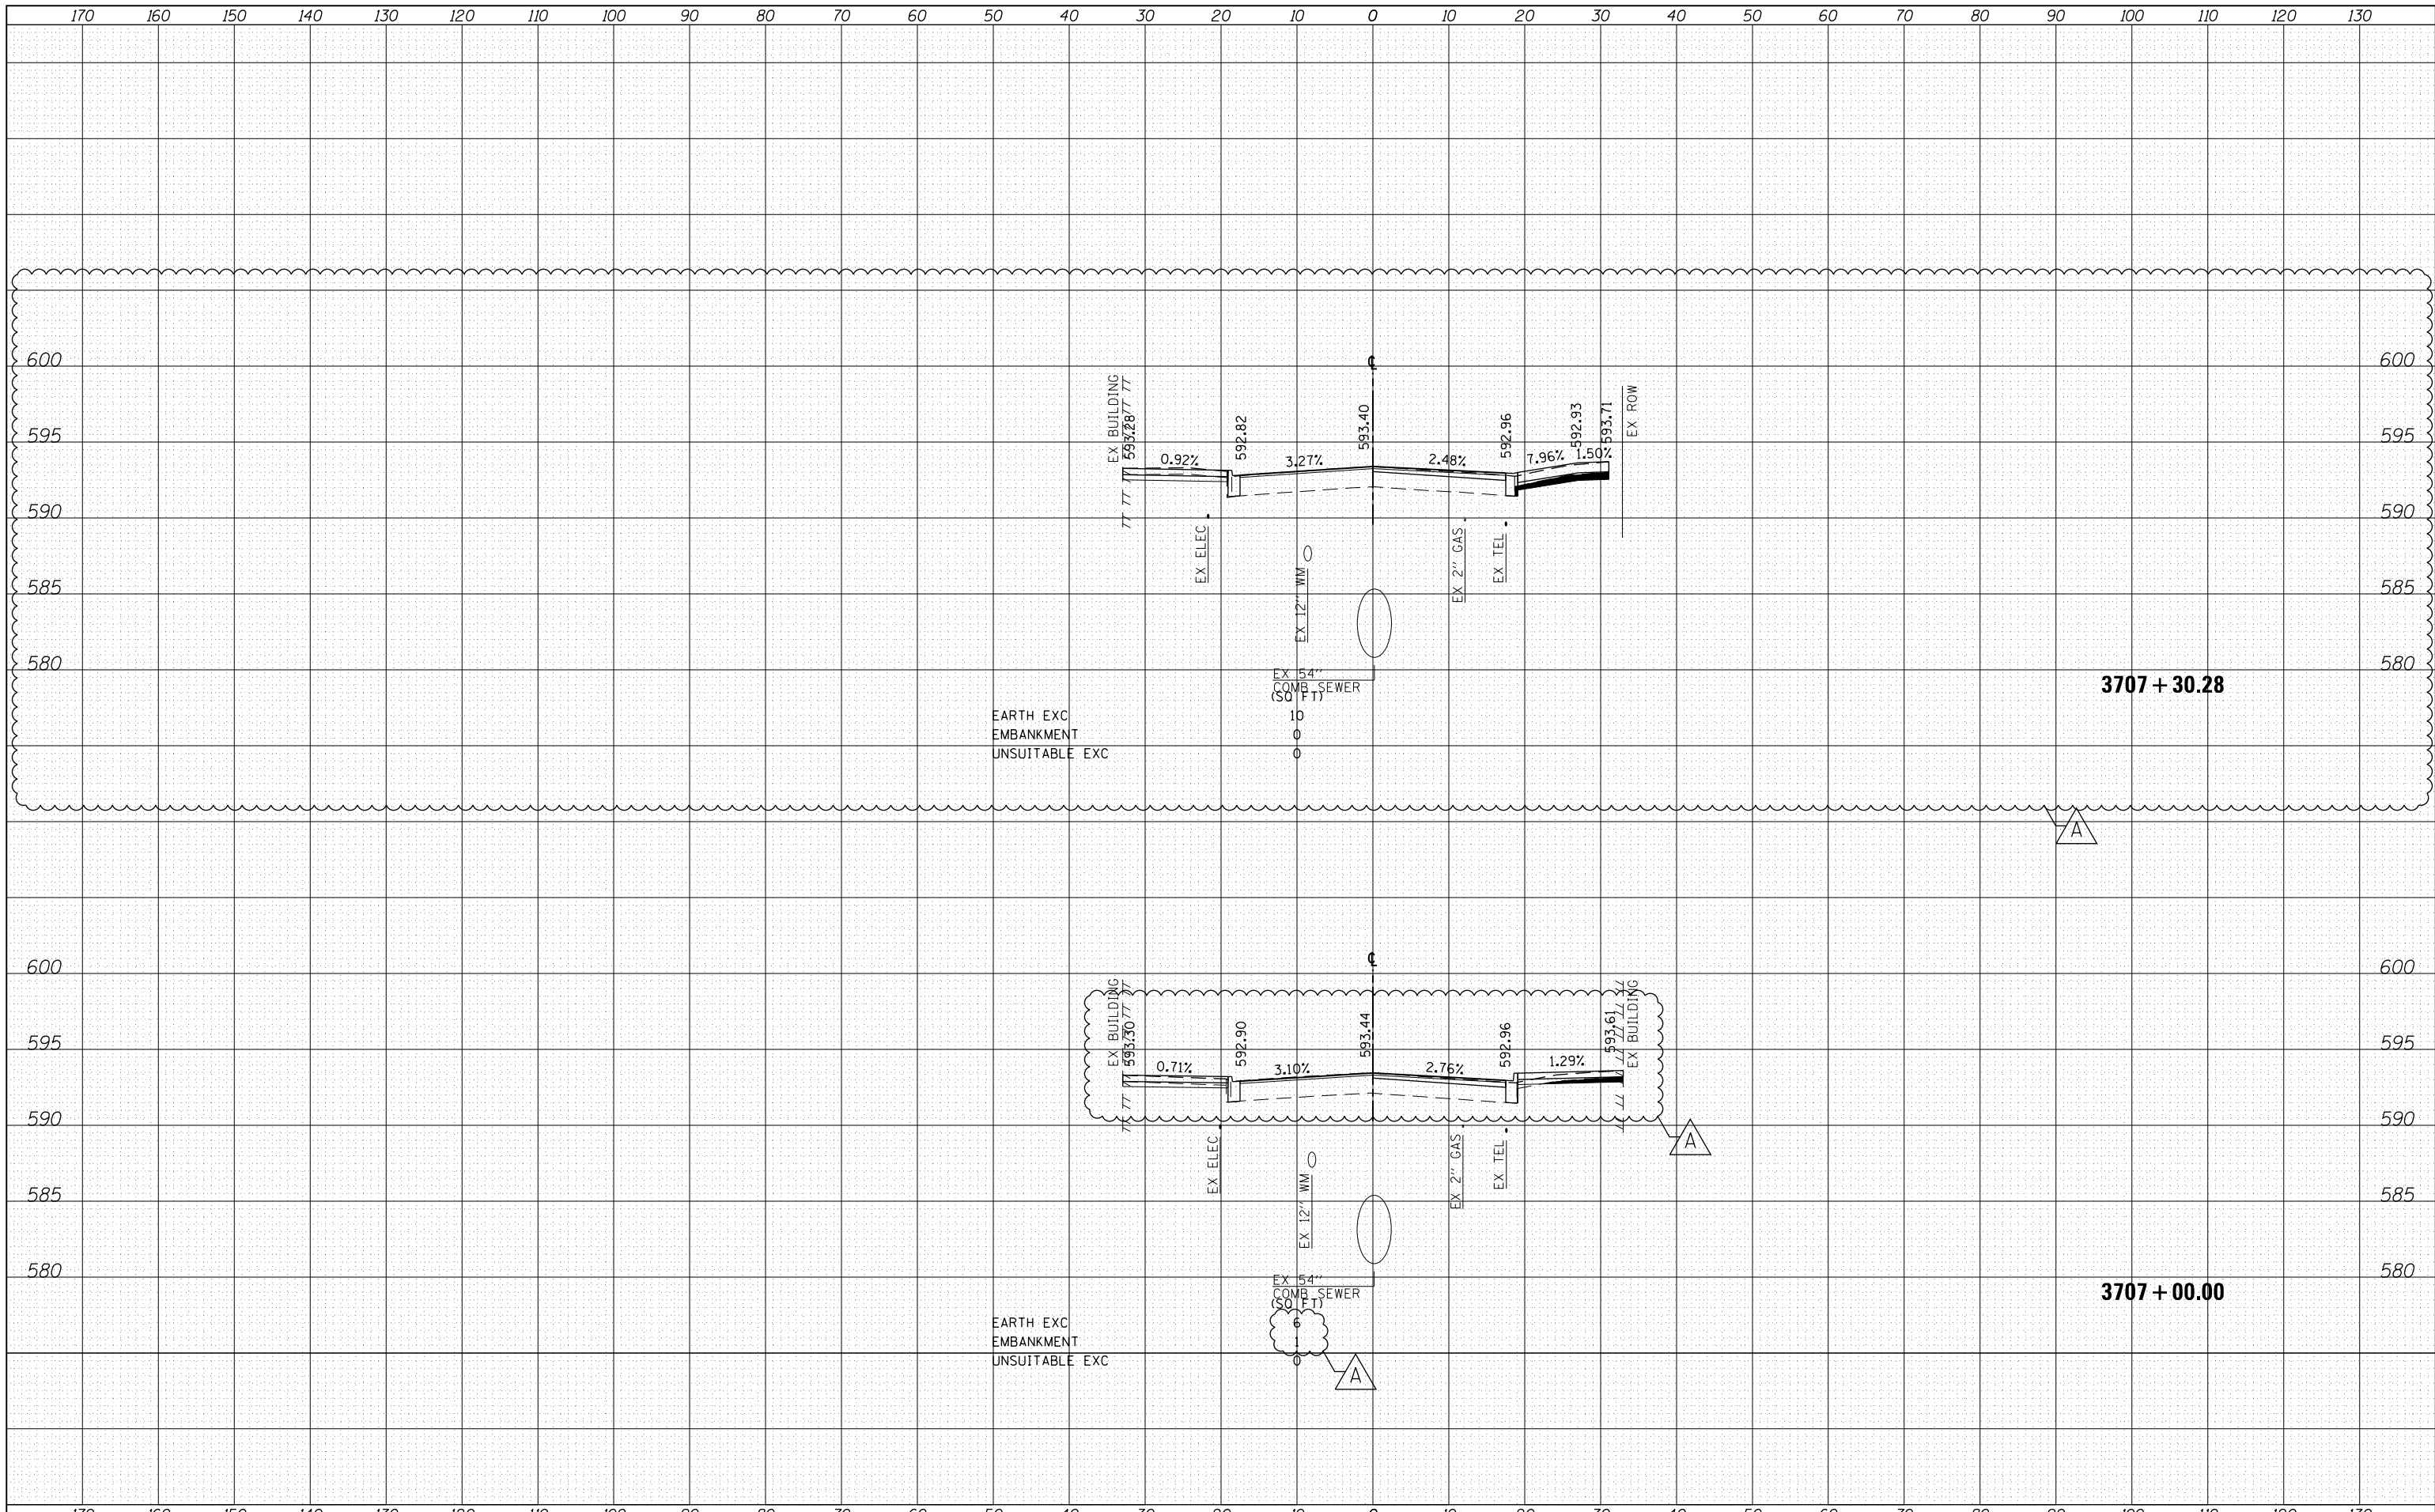

EARTH EXC
EMBANKMENT
UNSUITABLE EXC

EARTH EXC
EMBANKMENT
UNSUITABLE EXC

3707 + 30.28

3707 + 00.00



D160W29-Sht-XS-01.dgn	DESIGNED - JLV	REVISED - A 12/13/2013
USER NAME = BAW1tor.t	DRAWN - KAL	REVISED -
PLOT SCALE = 20.0000' / in.	CHECKED - JMG	REVISED -
PLOT DATE = 12/19/2013	DATE - 10/30/2013	REVISED -

**STATE OF ILLINOIS
DEPARTMENT OF TRANSPORTATION**

**CROSS SECTIONS
PEORIA STREET STAGE 1**

SCALE: 10:H 5:V SHEET 9 OF 10 SHEETS STA. 3707+00.00 TO STA. 3707+30.28

F.A.I. RTE.	SECTION	COUNTY	TOTAL SHEETS	SHEET NO.
90/94/290	2013-011R	COOK	356	355
CONTRACT NO. 60W29			ILLINOIS FED. AID PROJECT	