


**LOCATION 1: I-90/94 (KENNEDY EXPRESSWAY) AT
AUGUSTA BLVD
SN 016-0168**

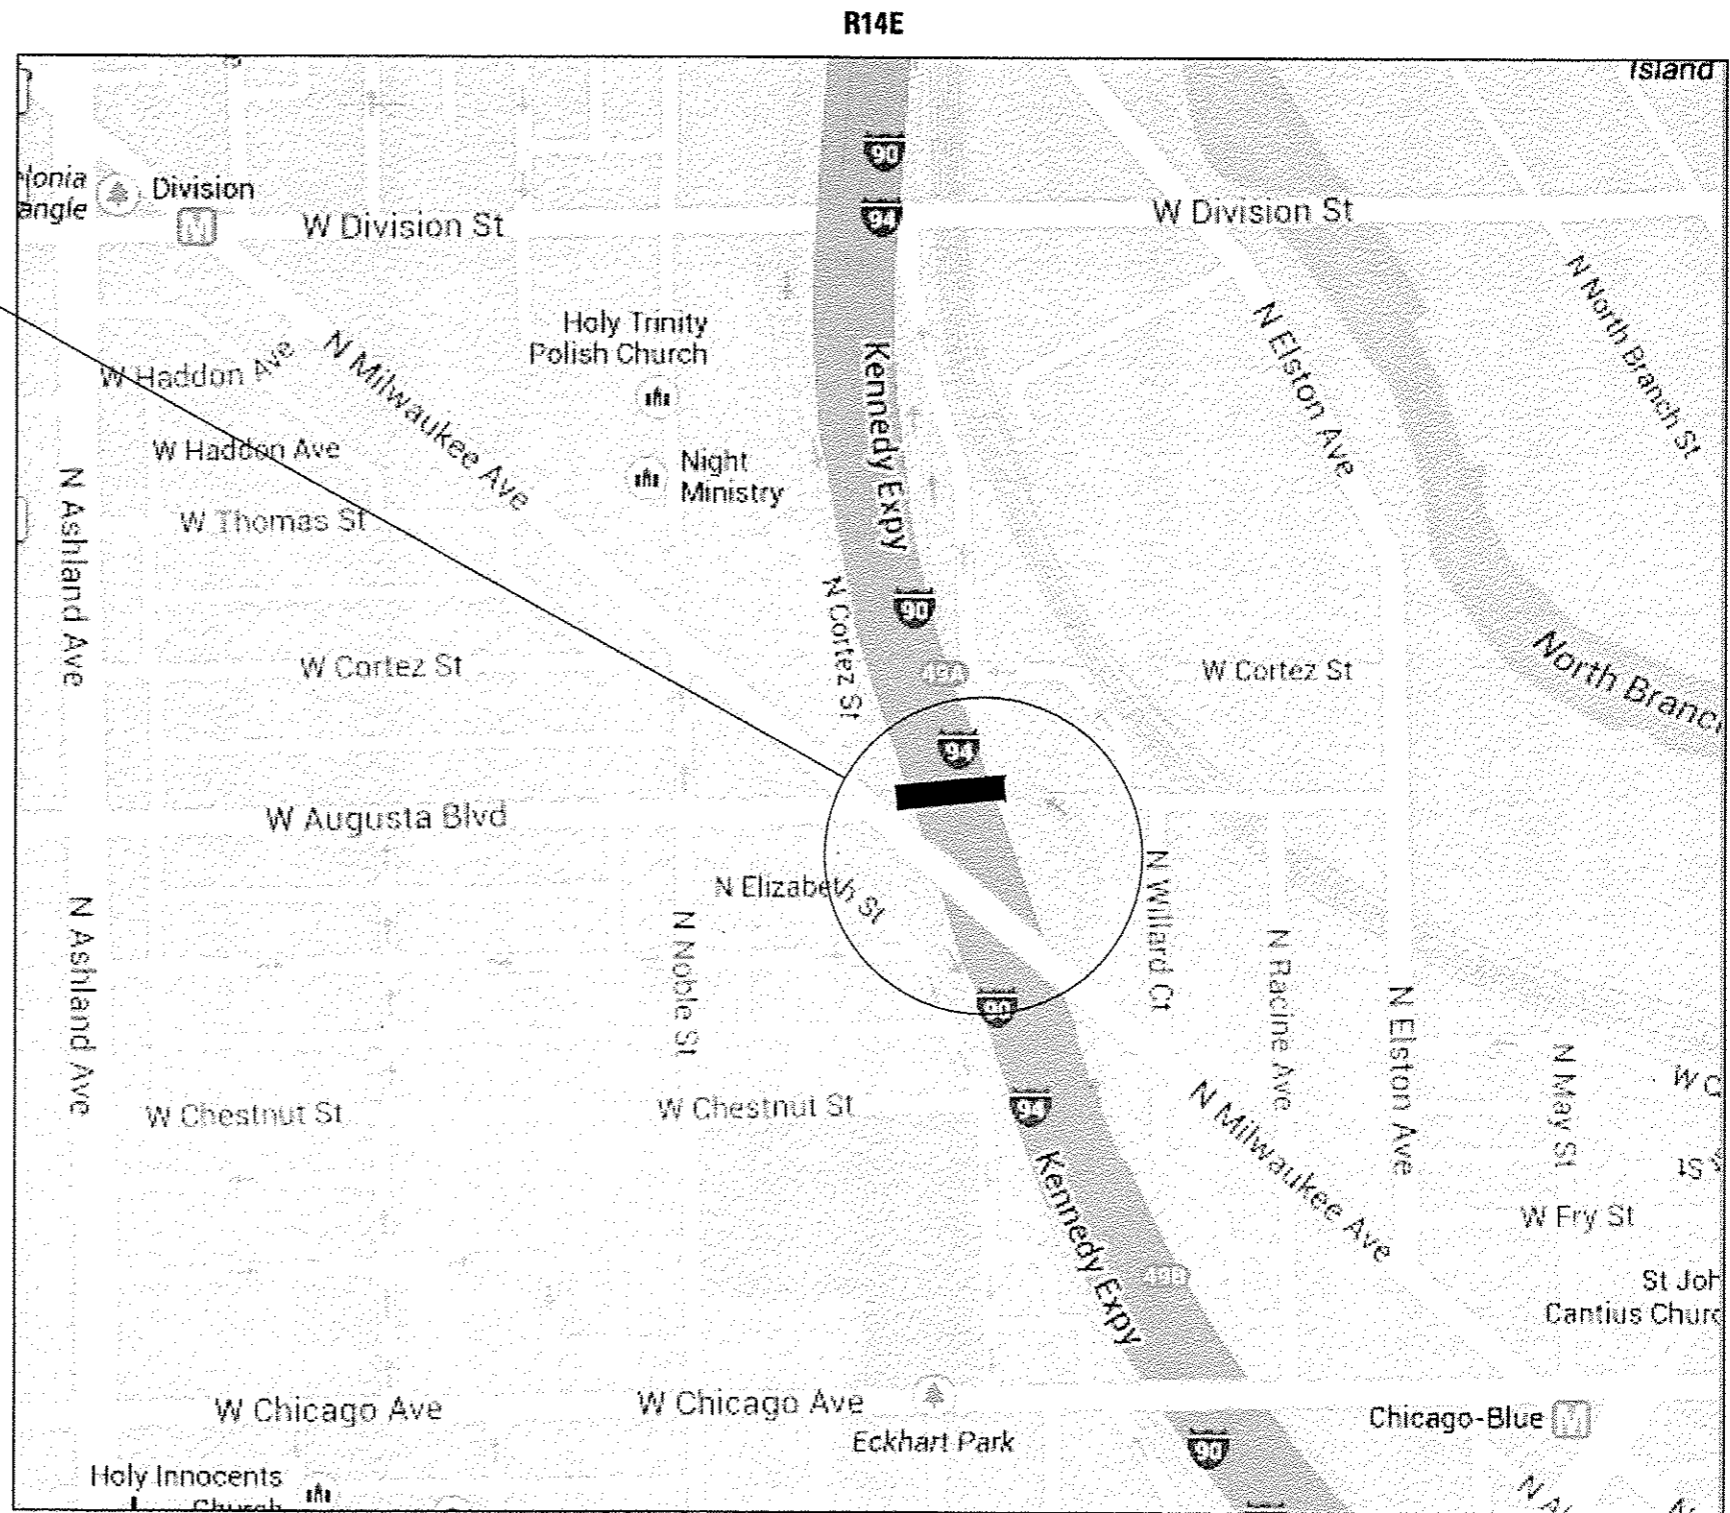

TRAFFIC DATA:

AUGUSTA- SPEED LIMIT: 25 MPH
2002 ADT: 9600

I-90/94- SPEED LIMIT: 55 MPH
2012 ADT: 292500

**CITY OF CHICAGO
WEST CHICAGO TOWNSHIP
COOK COUNTY**

FILE NAME :	USER NAME : SEYMORECP	DESIGNED -	REVISED -	STATE OF ILLINOIS DEPARTMENT OF TRANSPORTATION	LOCATION MAP LOCATION 1		F.A. RTE.	SECTION	COUNTY	TOTAL SHEETS	SHEET NO.	
Default	0613-sht-details.dgn	DRAWN -	REVISED -				VAR.	2013-044BR	COOK & DUPAGE	35	5	
	PLOT SCALE = 100.0000 / 1"=	CHECKED -	REVISED -		SCALE:	SHEET	OF	SHEETS	STA.	TO	STA.	CONTRACT NO. 60W94
	PLOT DATE = 10/30/2013	DATE -	REVISED -		ILLINOIS FED. AID PROJECT							