


#Sht 6 Deleted

R14E

**LOCATION 3: I-90/94 (KENNEDY EXPRESSWAY) AT  
HUBBARD STREET  
SN 016-2050**

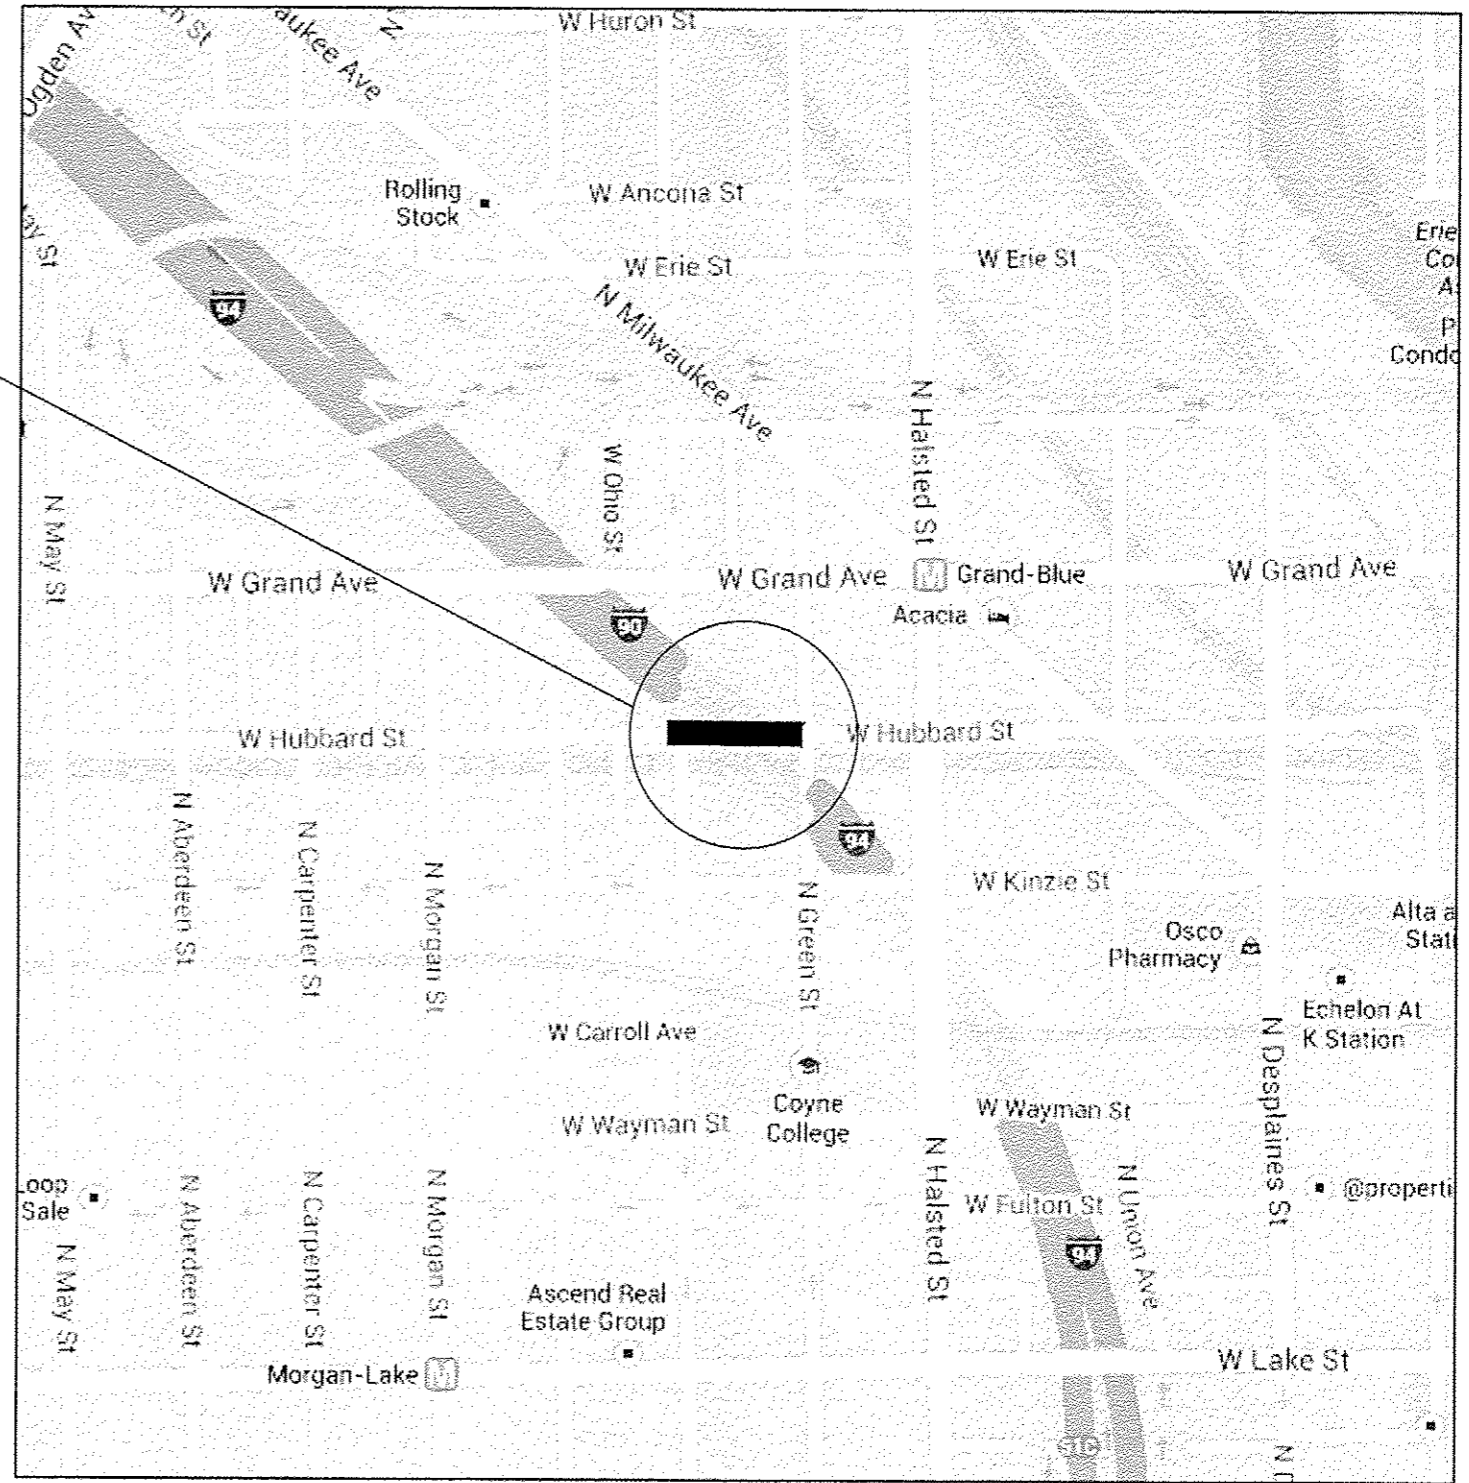

T39N

**TRAFFIC DATA:**

HUBBARD ST- SPEED LIMIT: 45 MPH  
1997 ADT: 5000

I-90/94- SPEED LIMIT: 45 MPH  
2012 ADT: 263000

**CITY OF CHICAGO  
WEST CHICAGO TOWNSHIP  
COOK COUNTY**

FILE NAME : c:\pwwork\pvidot\seymorecap\d0361489\01	USER NAME : SEYMORECAP 0613-sht-details.dgn	DESIGNED - DRAWN -	REVISED - REVISED -	<b>STATE OF ILLINOIS DEPARTMENT OF TRANSPORTATION</b>	<b>LOCATION MAP LOCATION 3</b>			F.A. RTE.	SECTION	COUNTY	TOTAL SHEETS	SHEET NO.	
Default	PLOT SCALE = 1/80.0000 / in.	CHECKED -	REVISED -		SCALE:	SHEET	OF	SHEETS	STA.	TO STA.	COOK & DUPAGE	35	7
	PLOT DATE = 10/30/2013	DATE -	REVISED -		CONTRACT NO. 60W94 ILLINOIS FED. AID PROJECT								