


	ROUTE	SECTION	COUNTY	TOTAL SHEETS	SHEET NUMBER
	VARIOUS	2013-080 I	VARIOUS	16	9

CONTRACT 60X68

IL 21 FROM IL 120 TO IL 137 - LAKE COUNTY

IL 56 FROM IL 59 TO WINFIELD RD - DU PAGE COUNTY

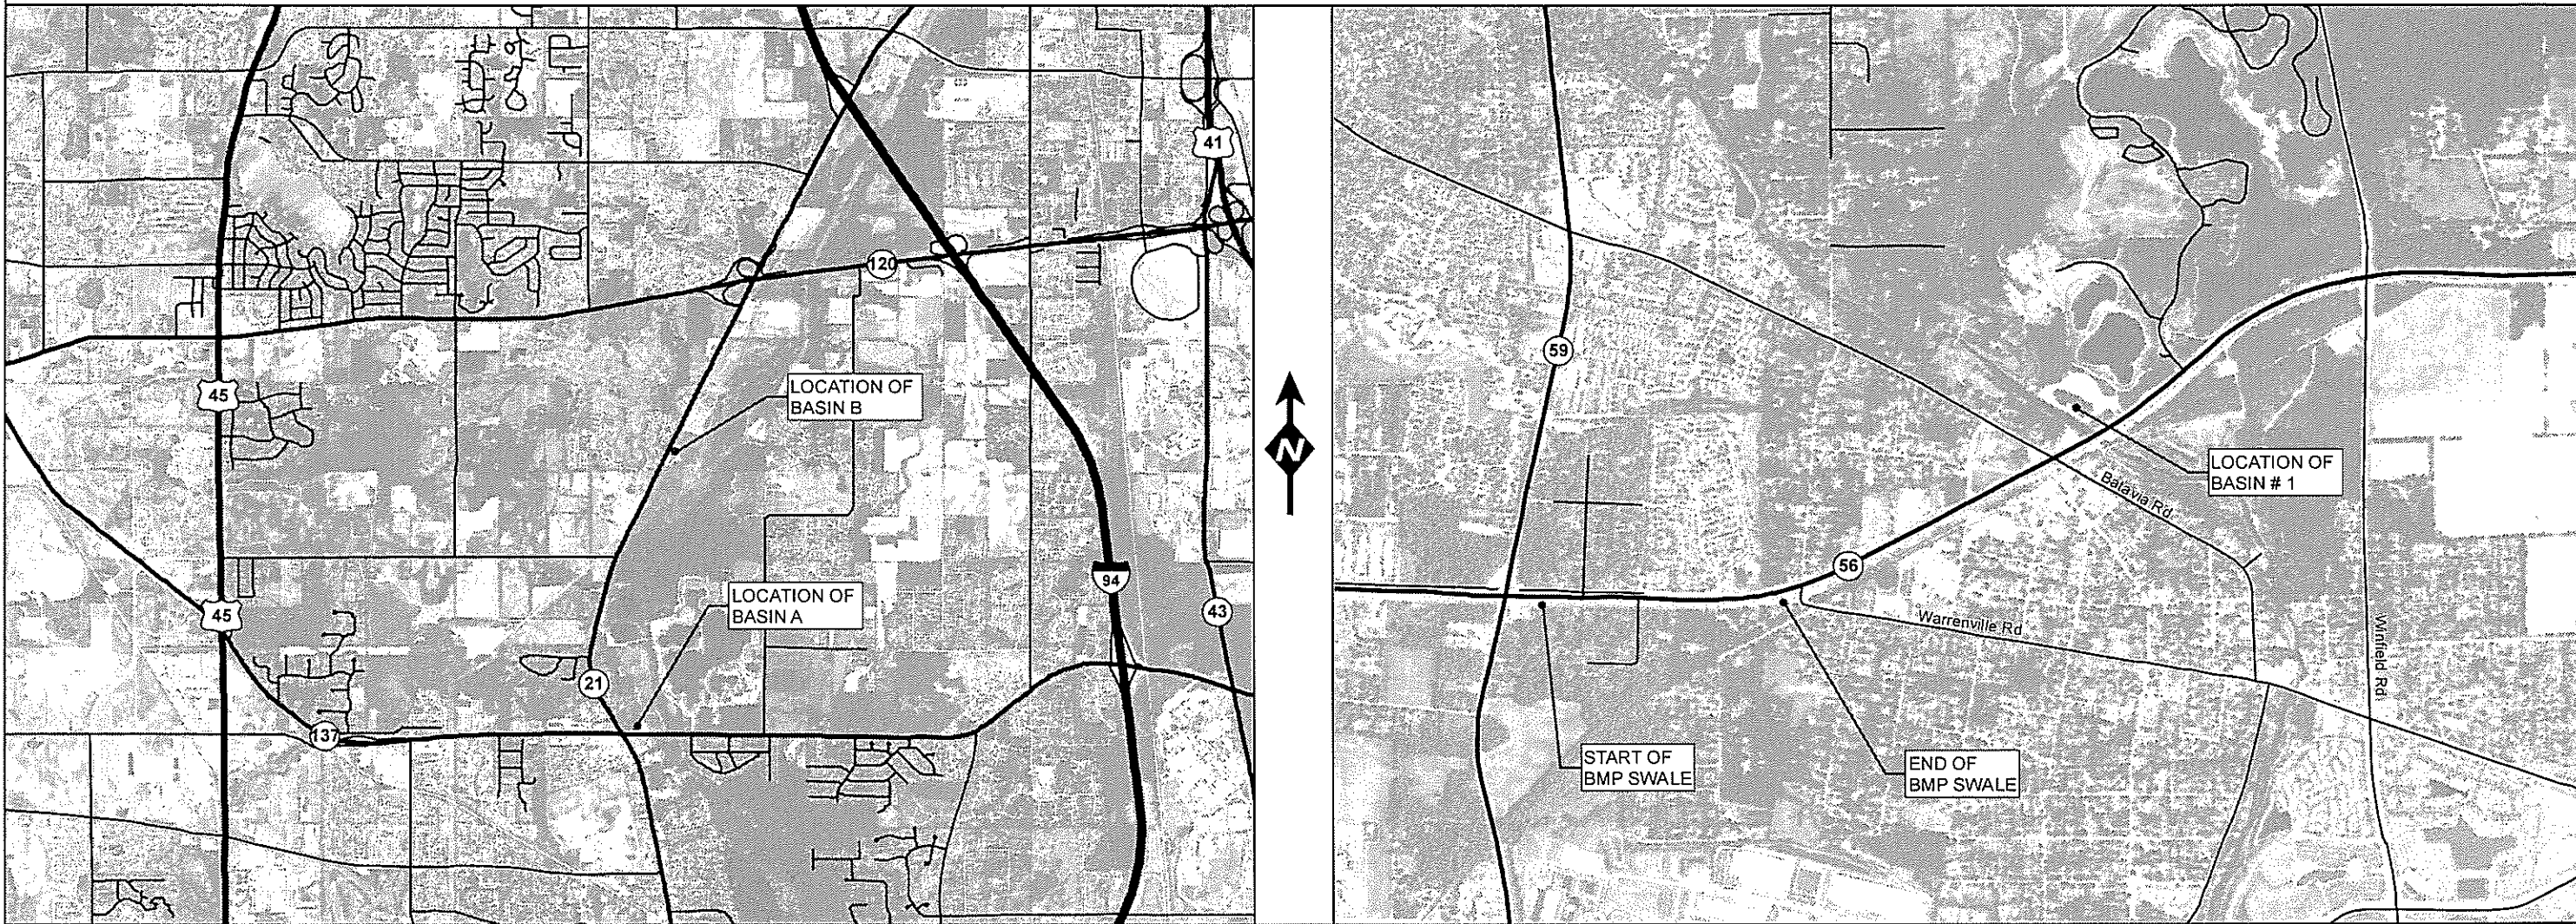

ILLINOIS DEPARTMENT OF TRANSPORTATION
 WETLAND AREAS MANAGEMENT
 LOCATION MAP