

ROUTE
VARIOUS


SECTION
2013-080 1

COUNTY
VARIOUS

TOTAL
SHEETS
16


SHEET
NUMBER
14

CONTRACT 60X68

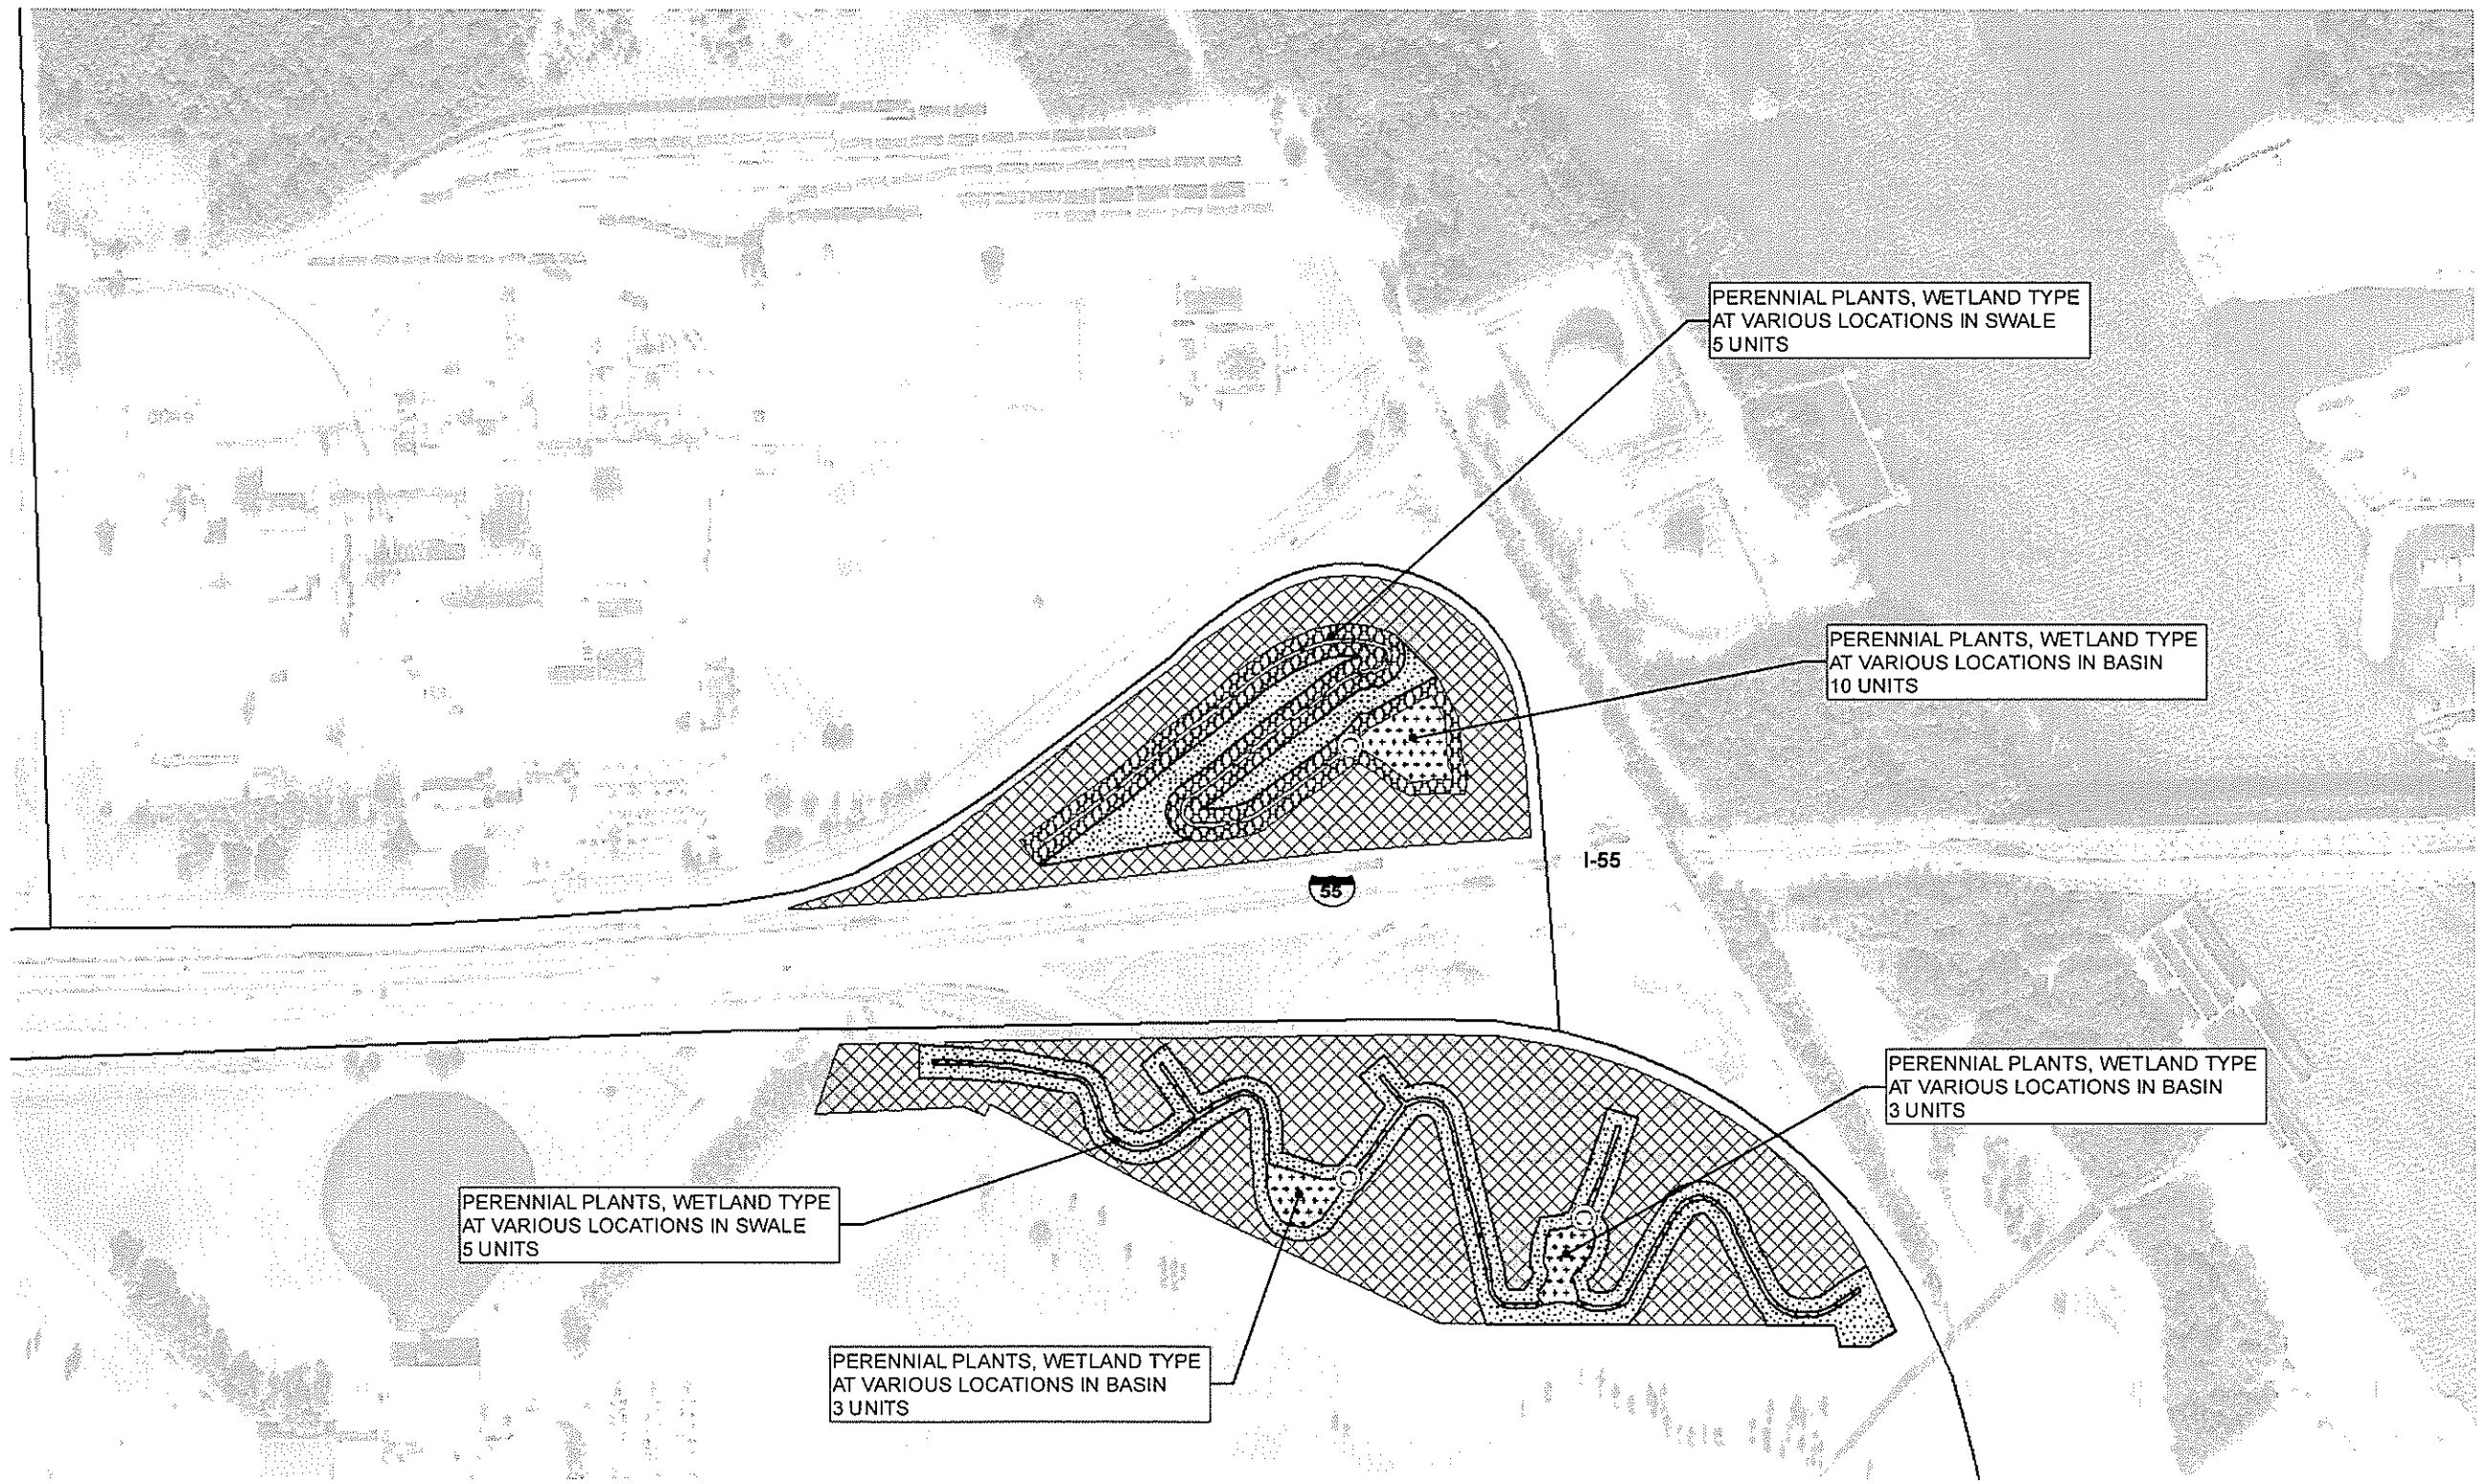

SITE LOCATION
NORTH INTERCHANGE
I-55 AT ARSENAL RD

TEAM SECTION:
137 - I-55

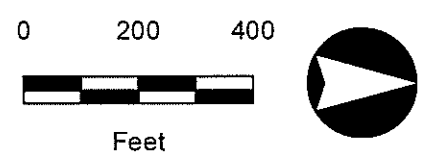

LEGEND

⊙	CHECK DAM (STONE RIPRAP, CL A4)
▨	INTERSEED CL 4 SPL
▩	INTERSEED CL 4A MOD
▧	INTERSEED CL 4B MOD
▤	PERENNIAL PLANTS, WETLAND TYPE

SUMMARY OF QUANTITIES FOR THIS SHEET

PAY ITEM #	DESCRIPTION	UNIT	QUANTITY
K0013030	PERENNIAL PLANTS, WETLAND TYPE, 2 X 4 PLUG	UNIT	26
X2500500	INTERSEEDING, CLASS 4 (SPECIAL)	ACRE	5
X2503315	INTERSEEDING, CLASS 4A (MODIFIED)	ACRE	14.7
X2503318	INTERSEEDING, CLASS 4B (MODIFIED)	ACRE	2.3
X2810207	STONE RIPRAP, CLASS A4	TON	50

ILLINOIS DEPARTMENT OF TRANSPORTATION
WETLAND AREAS MANAGEMENT
SEEDING/PLANTING PLAN