


EXISTING TYPICAL CROSS SECTION


STATION TO	STATION
97+55.22	99+64.00
115+36.00	135+00.00
165+00.00	231+88.00
249+86.00	279+00.00
289+00.00	326+00.00
338+00.00	347+56.00

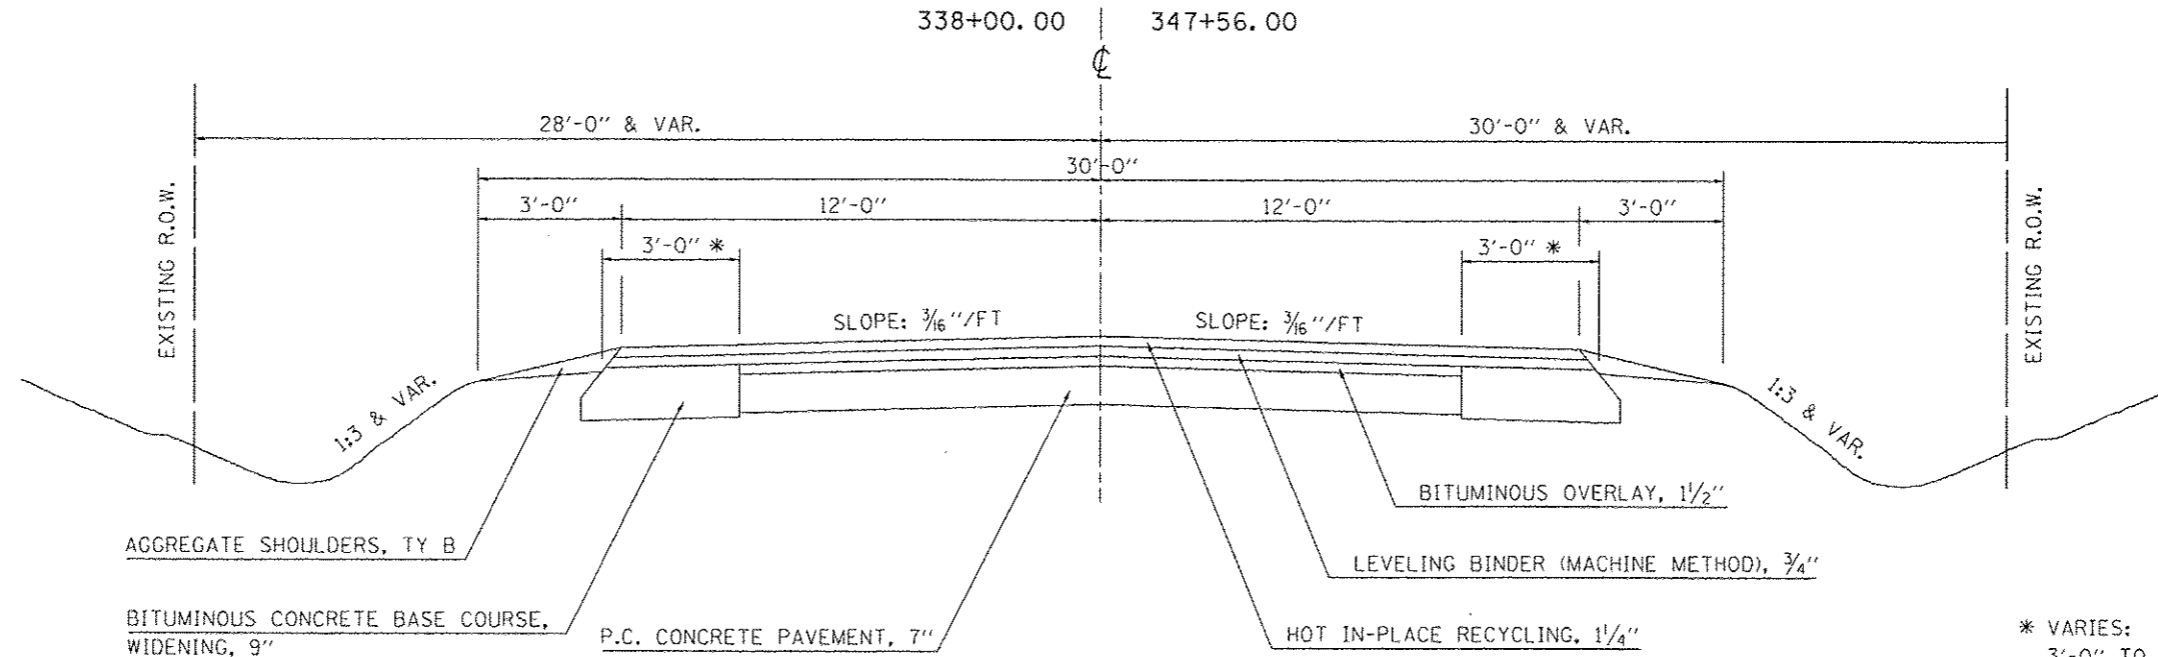

* VARIES:
3'-0" TO 1'-2"
FROM STA 345+55.70 TO STA 347+56.00

EXISTING TYPICAL CROSS SECTION

STATION TO	STATION
99+64.00	115+36.00
* 231+88.00	249+86.00

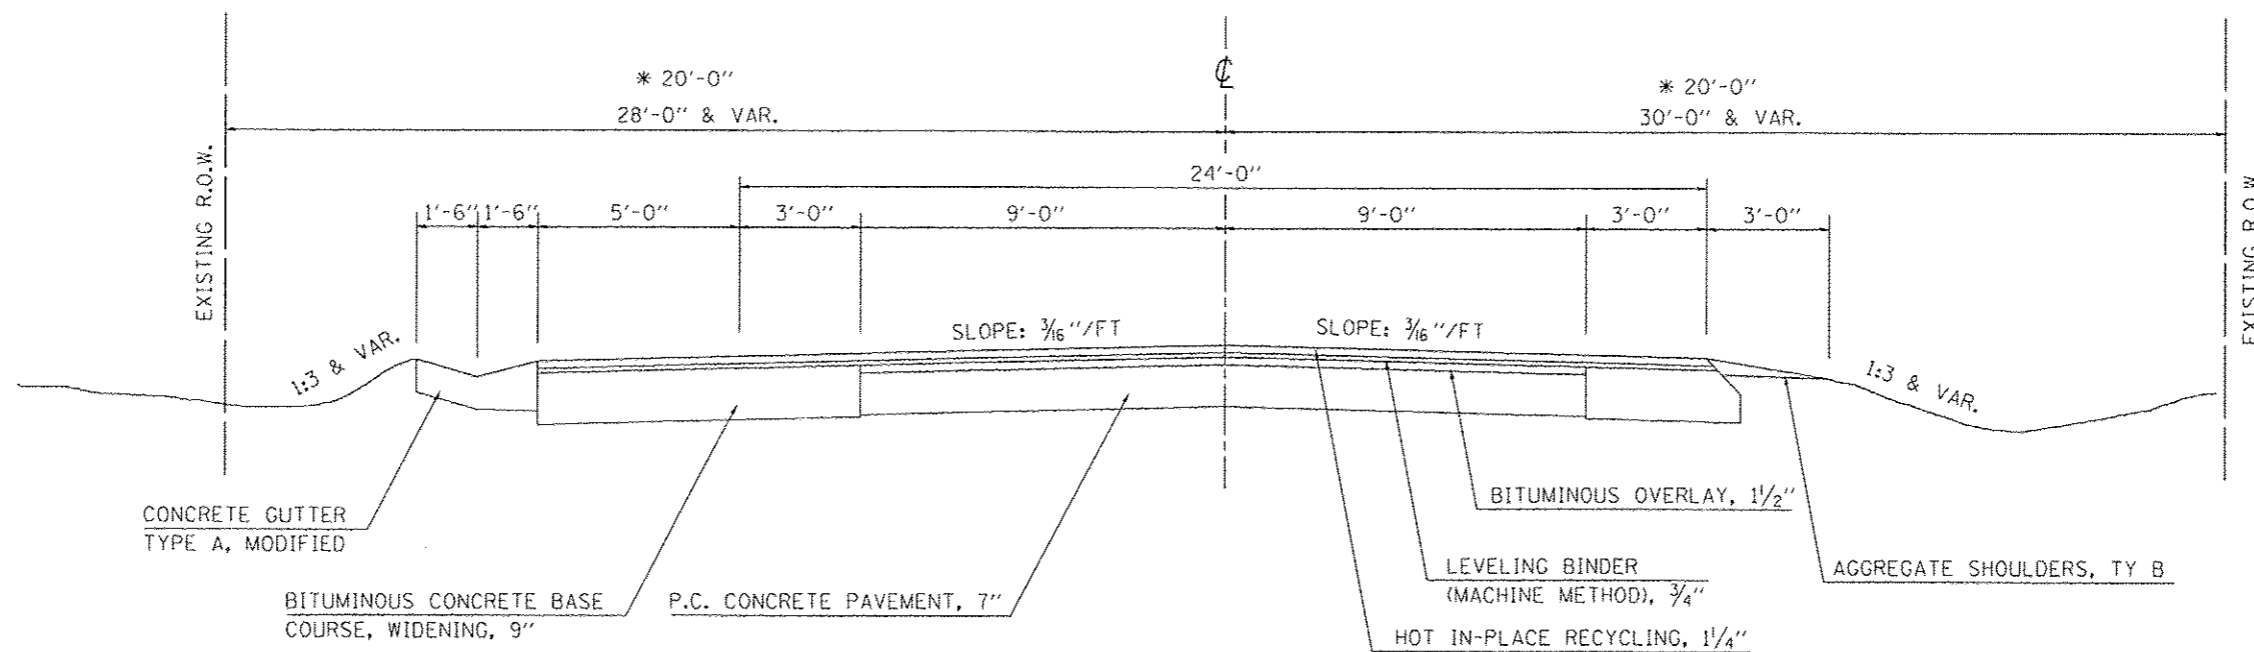

FILE NAME :	USER NAME : ceerlook_jd	DESIGNED - JMS	REVISED -	STATE OF ILLINOIS DEPARTMENT OF TRANSPORTATION	EXISTING TYPICAL CROSS-SECTIONS		F.A.U. RTE.	SECTION	COUNTY	TOTAL SHEETS	SHEET NO.	
ci:\pwwork\pwwork\ceerlook_jd\128316\0570663-shr-typicals.dgn		DRAWN -	REVISED -		SCALE: N/A	SHEET NO. 1 OF 4 SHEETS	STA.	TO STA.	• (2X,3)RS-3 & 2RS-4	CHAMPAIGN	551	18
		CHECKED - JMS	REVISED -						• FAU 7152 & FAS 1512			
		DATE - 030310	REVISED -									CONTRACT NO. 70663