


EXISTING TYPICAL CROSS SECTION


STATION	TO	STATION
135+00.00		145+00.00
152+82.00		165+00.00
326+00.00		329+61.00
334+75.00		338+00.00

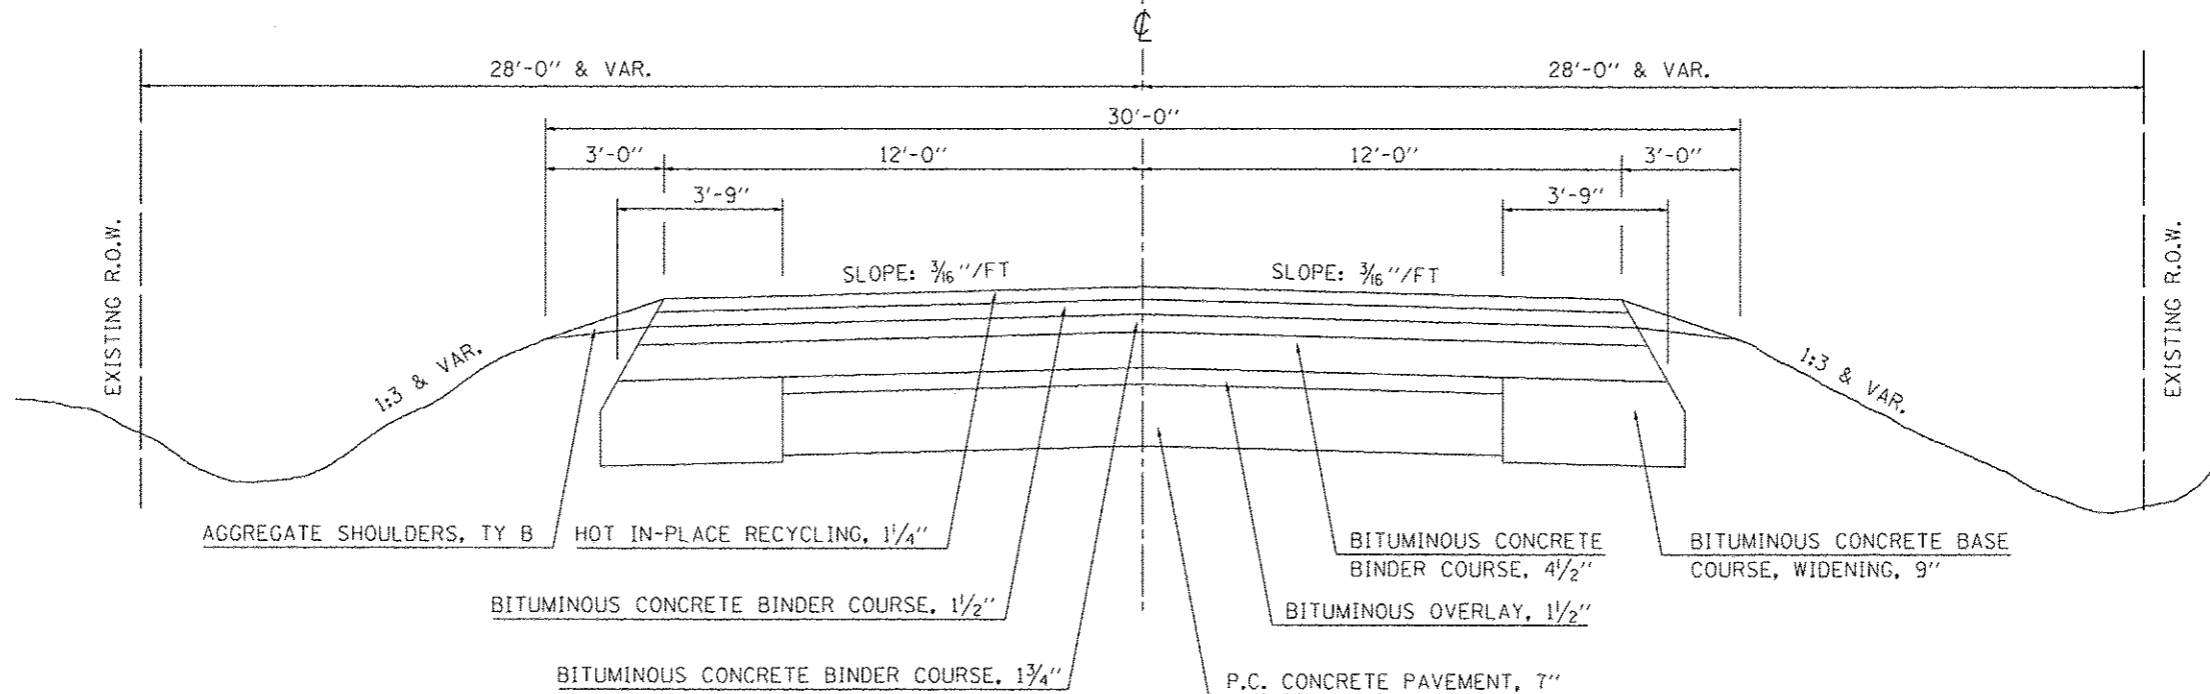

EXISTING TYPICAL CROSS SECTION

STATION	TO	STATION
145+00.00		152+82.00
329+61.00		334+75.00

* 4'-10" FROM STA 145+00.00 TO STA 152+82.00
5'-5" FROM STA 329+61.00 TO STA 334+75.00

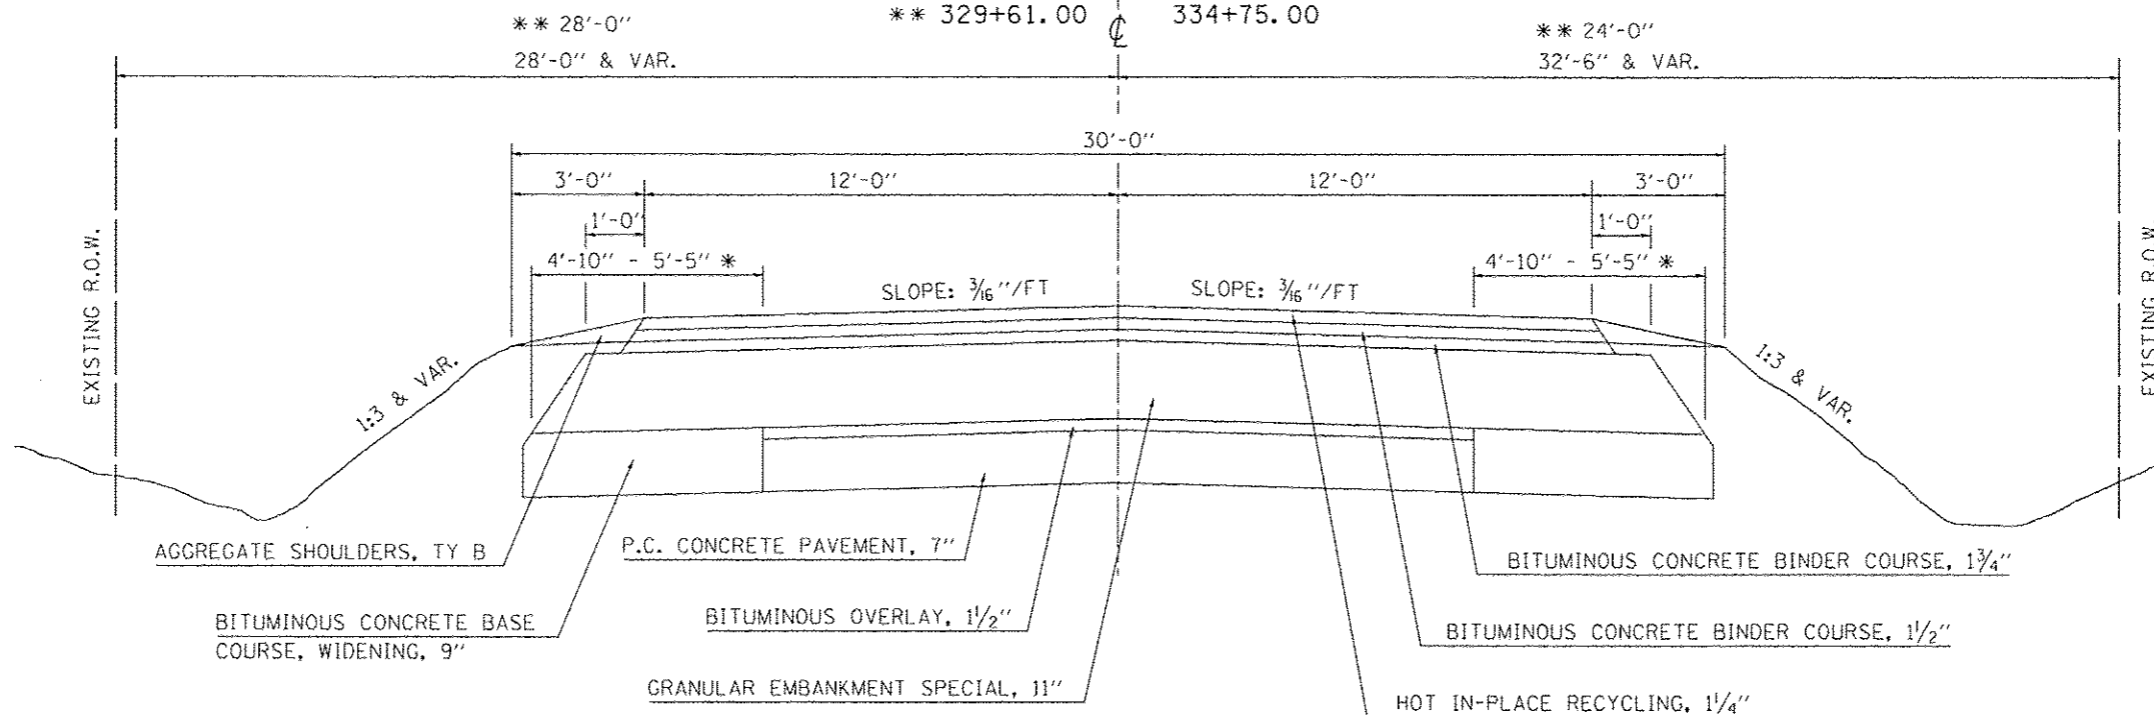

FILE NAME :	USER NAME : ceerlockjd	DESIGNED - JMS	REVISED -	STATE OF ILLINOIS DEPARTMENT OF TRANSPORTATION	EXISTING TYPICAL CROSS-SECTIONS			F.A.U. RTE.	SECTION	COUNTY	TOTAL SHEETS	SHEET NO.
ci:\pw_work\pvidot\ceerlockjd\0120316\0120316.dgn	70663-ehs-typicals.dgn	DRAWN -	REVISED -		SCALE: N/A	SHEET NO. 2 OF 4 SHEETS	STA.	TO STA.	* 12X,3RS-3 & 2RS-4	CHAMPAIGN	551	19
	PLOT SCALE = 1/8"=1'-0"	CHECKED - JMS	REVISED -						* FAU 7152 & FAS 1512	CONTRACT NO. 70663		
	PLOT DATE = 10/18/2013	DATE - 030310	REVISED -						ILLINOIS FED. AID PROJECT			