



EXISTING TYPICAL CROSS SECTION

STATION TO STATION
279+00.00 289+00.00

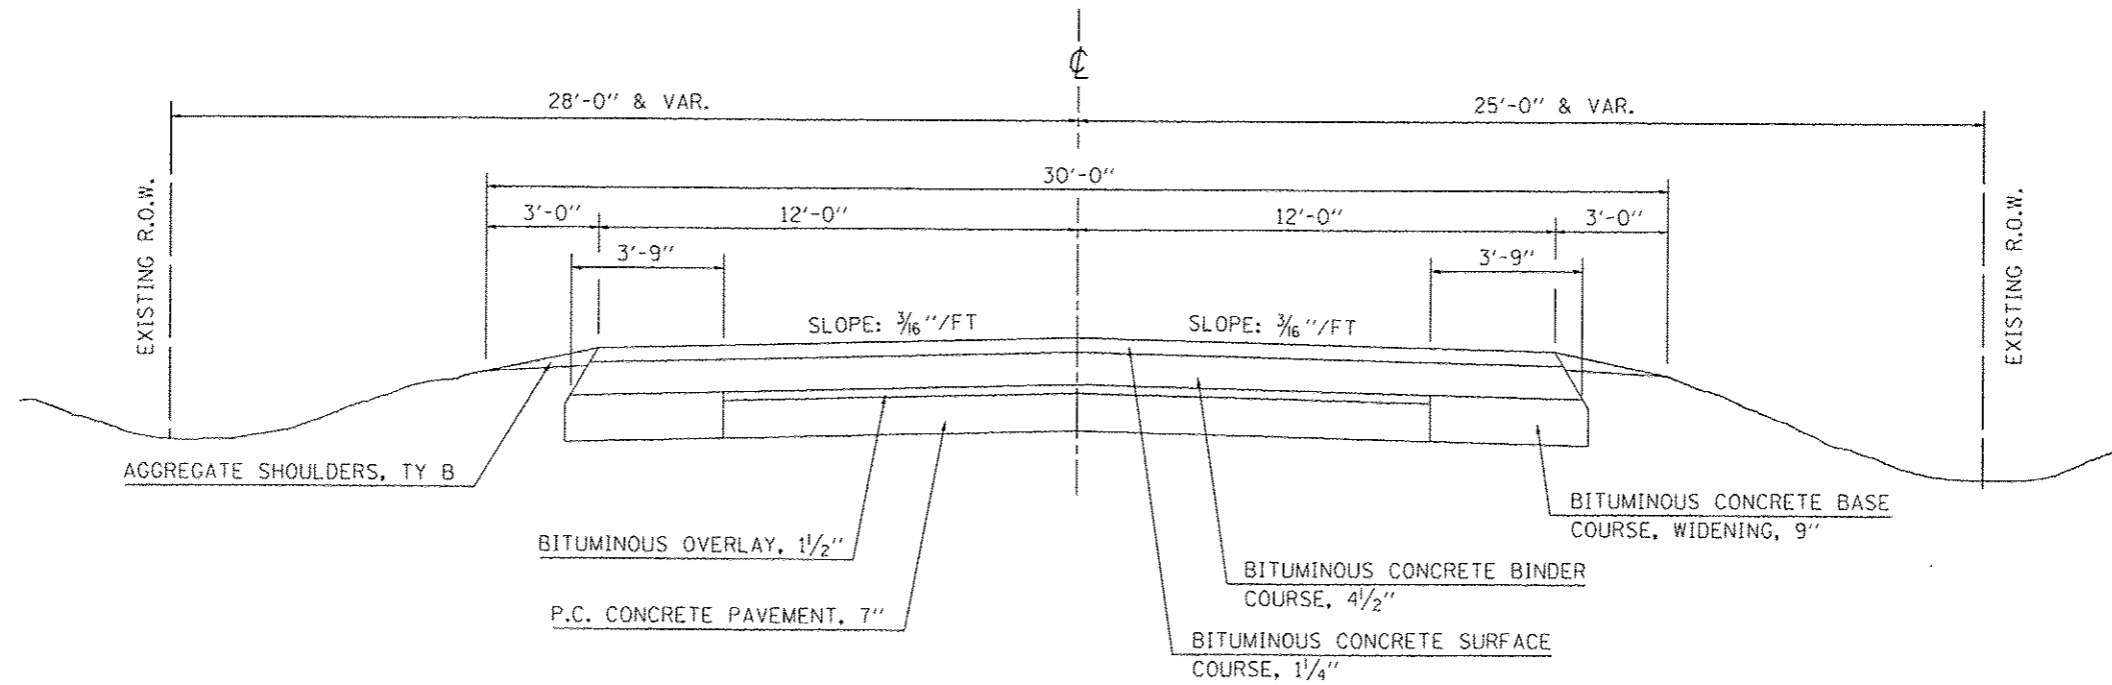

EXISTING TYPICAL CROSS SECTION

STATION TO STATION
347+56.00 398+43.60
400+93.40 417+19.03

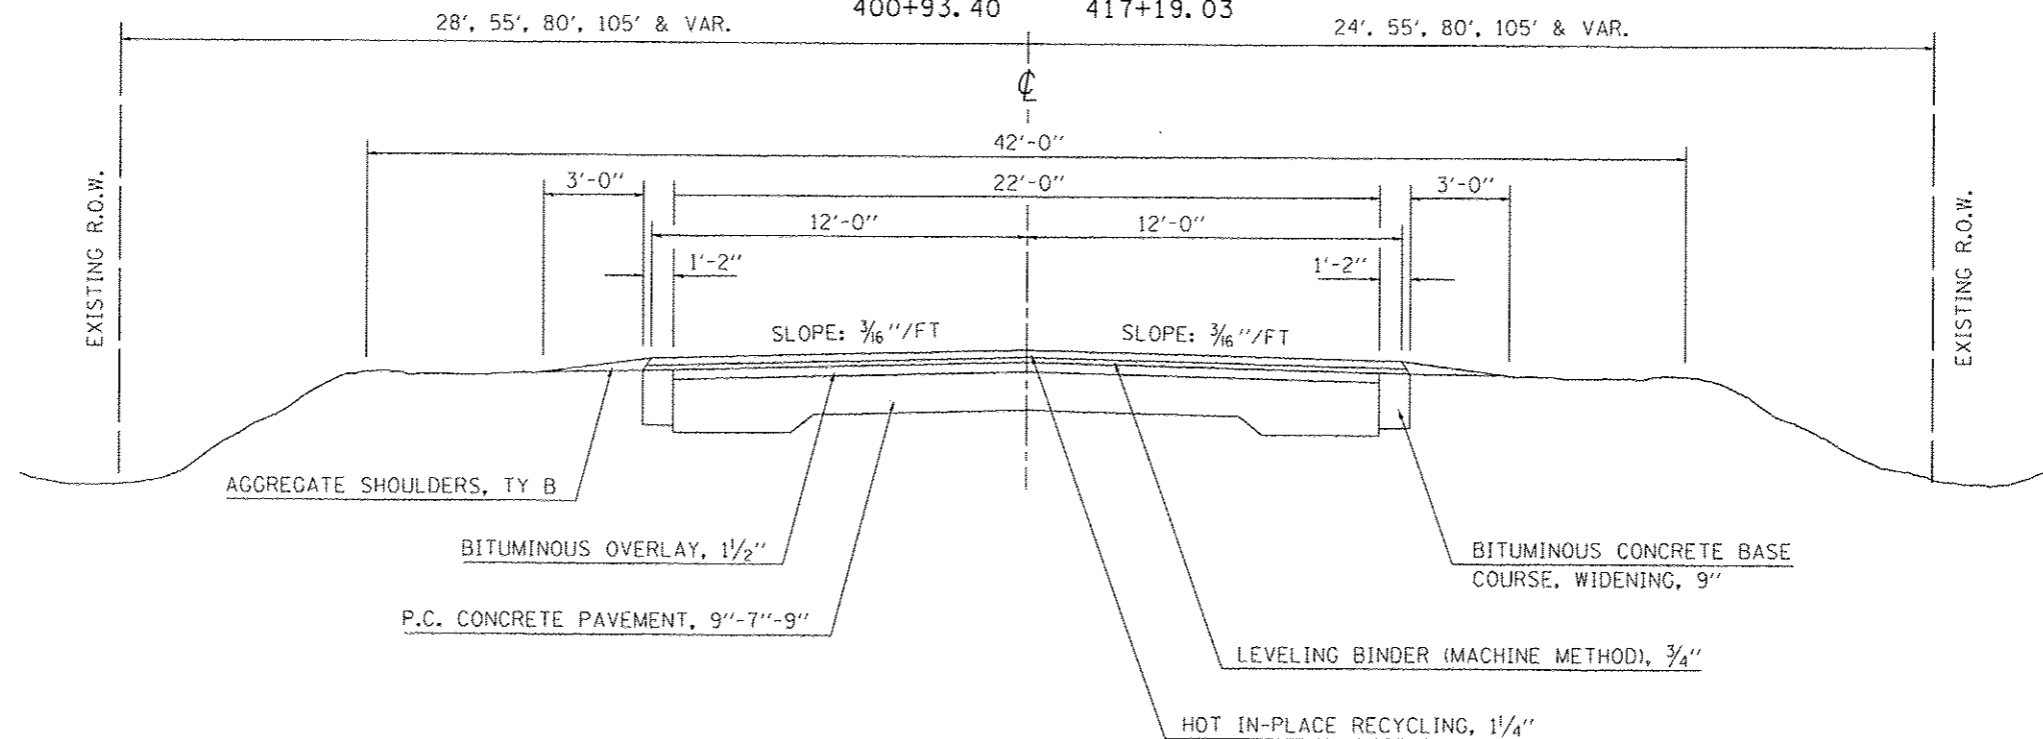

FILE NAME: c:\p\work\pav\dot\cearlockjd\020316\020663-sht-typicals.dgn	USER NAME: cearlockjd	DESIGNED: JMS	REVISED: -	STATE OF ILLINOIS DEPARTMENT OF TRANSPORTATION	EXISTING TYPICAL CROSS-SECTIONS			F.A.U. RTE.	SECTION	COUNTY	TOTAL SHEETS	SHEET NO.	
		DRAWN: -	REVISED: -		SCALE: N/A	SHEET NO. 3 OF 4 SHEETS	STA.	TO STA.	• (2X,3)RS-3 & 2RS-4	CHAMPAIGN	551	20	
		CHECKED: JMS	REVISED: -						• FAU 7152 & FAS 1512				
		DATE: 030310	REVISED: -										