



EXISTING TYPICAL CROSS SECTION COTTONWOOD DR.

STATION TO STATION
 SOUTH 86+00.00 99+88.00
 NORTH 100+12.00 108+50.00

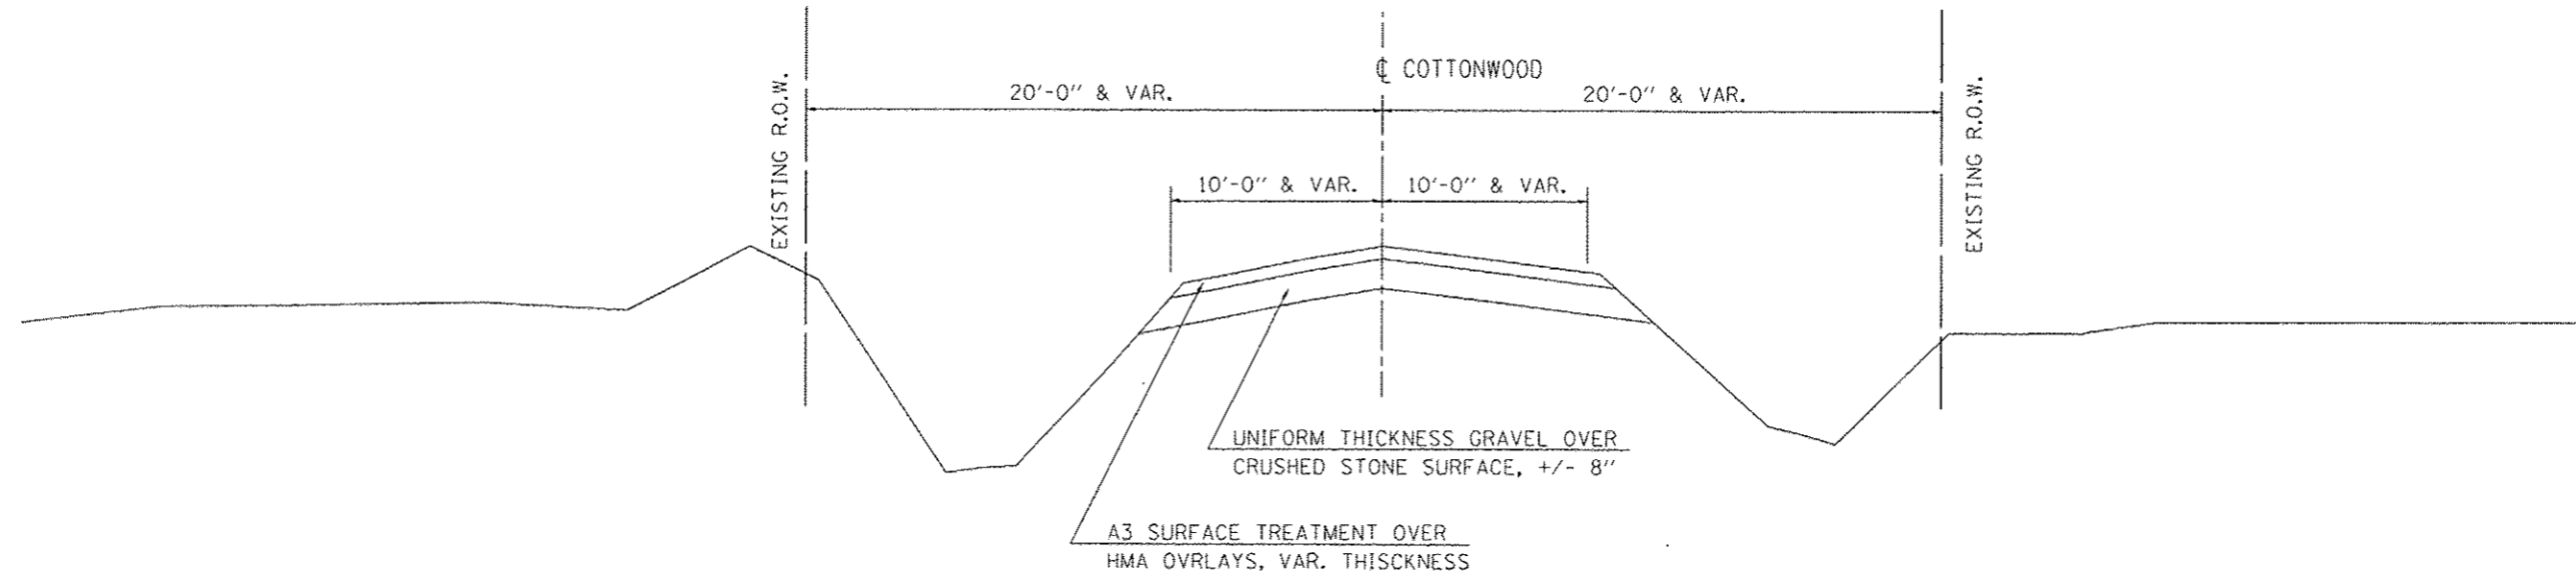

EXISTING TYPICAL CROSS SECTION T.R. 1900 E

STATION TO STATION
 NORTH 301+12.00 301+51.10
 SOUTH 298+59.43 299+88.00

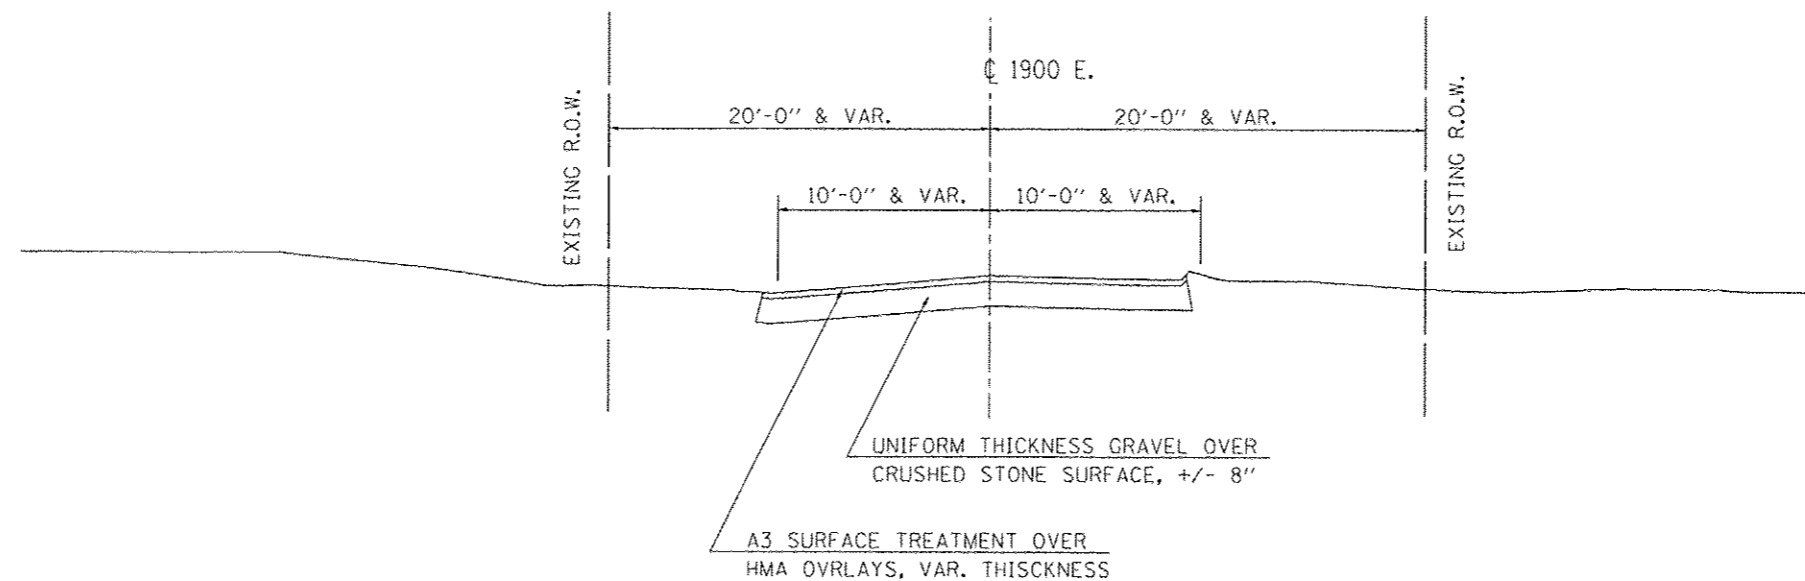

| | | | | | | | | | | | | |
|--|-------------------------|----------------|-----------|---|--|-------------------------|------|-------------|---------------------------|--------|--------------|-----------|
| FILE NAME / | USER NAME = ceorlock_jd | DESIGNED - JMS | REVISED - | STATE OF ILLINOIS DEPARTMENT OF TRANSPORTATION | EXISTING TYPICAL CROSS-SECTIONS | | | F.A.U. RTE. | SECTION | COUNTY | TOTAL SHEETS | SHEET NO. |
| ce:\pwork\pvidot\ceorlock_jd\0120316\0270663-shk-typical.dgn | | DRAWN - | REVISED - | | • (2X,3)RS-3 & 2RS-4 | CHAMPAIGN | 551 | 21 | | | | |
| PLOT SCALE = 1/8" = 10'-0" / in. | | CHECKED - JMS | REVISED - | | • FAU 7152 & FAS 1512 | CONTRACT NO. 70663 | | | | | | |
| PLOT DATE = 10/10/2013 | | DATE - 030310 | REVISED - | | SCALE: N/A | SHEET NO. 4 OF 4 SHEETS | STA. | TO STA. | ILLINOIS FED. AID PROJECT | | | |