



③ PROPOSED TYPICAL CROSS SECTION

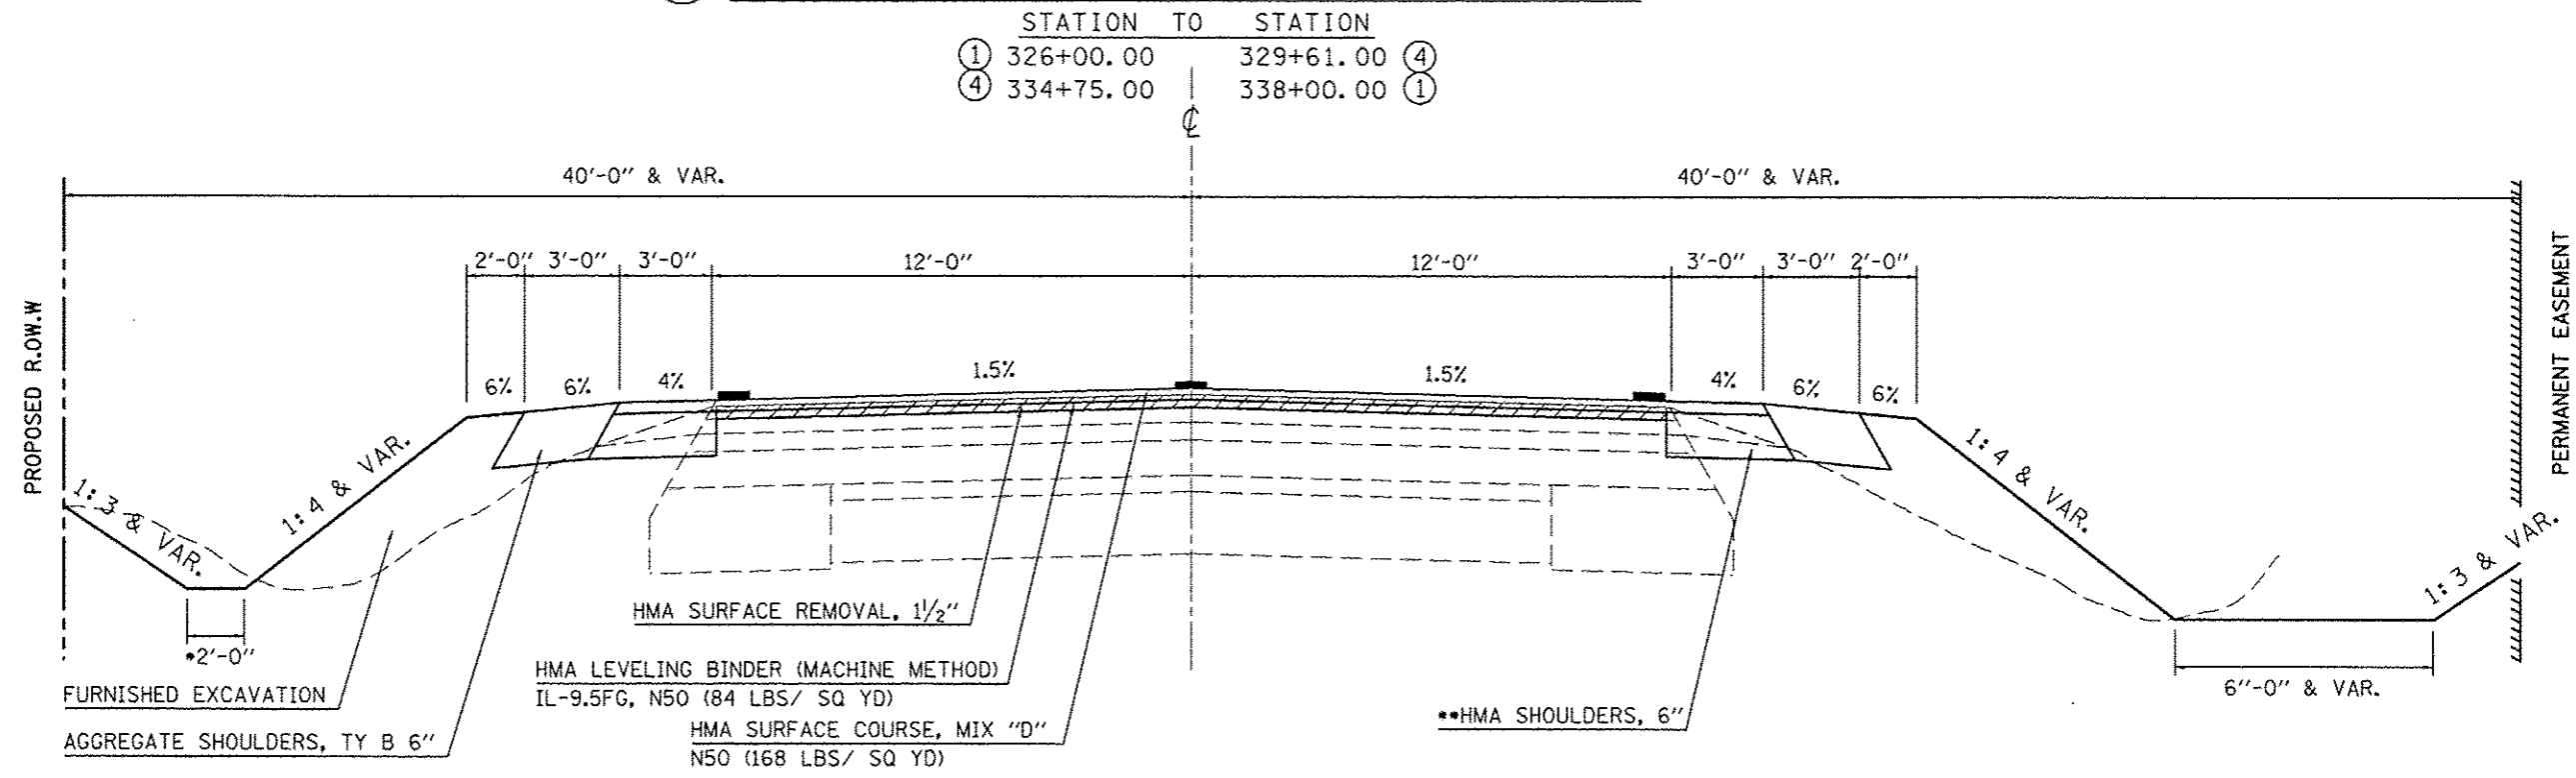

••PLACE 1 1/2" SHOULDER WITH SURFACE

④ PROPOSED TYPICAL CROSS SECTION

•STATION TO STATION
 RT. 329+61.00 334+75.00 6' & VAR.
 LT. 329+61.00 334+75.00 6' & VAR.

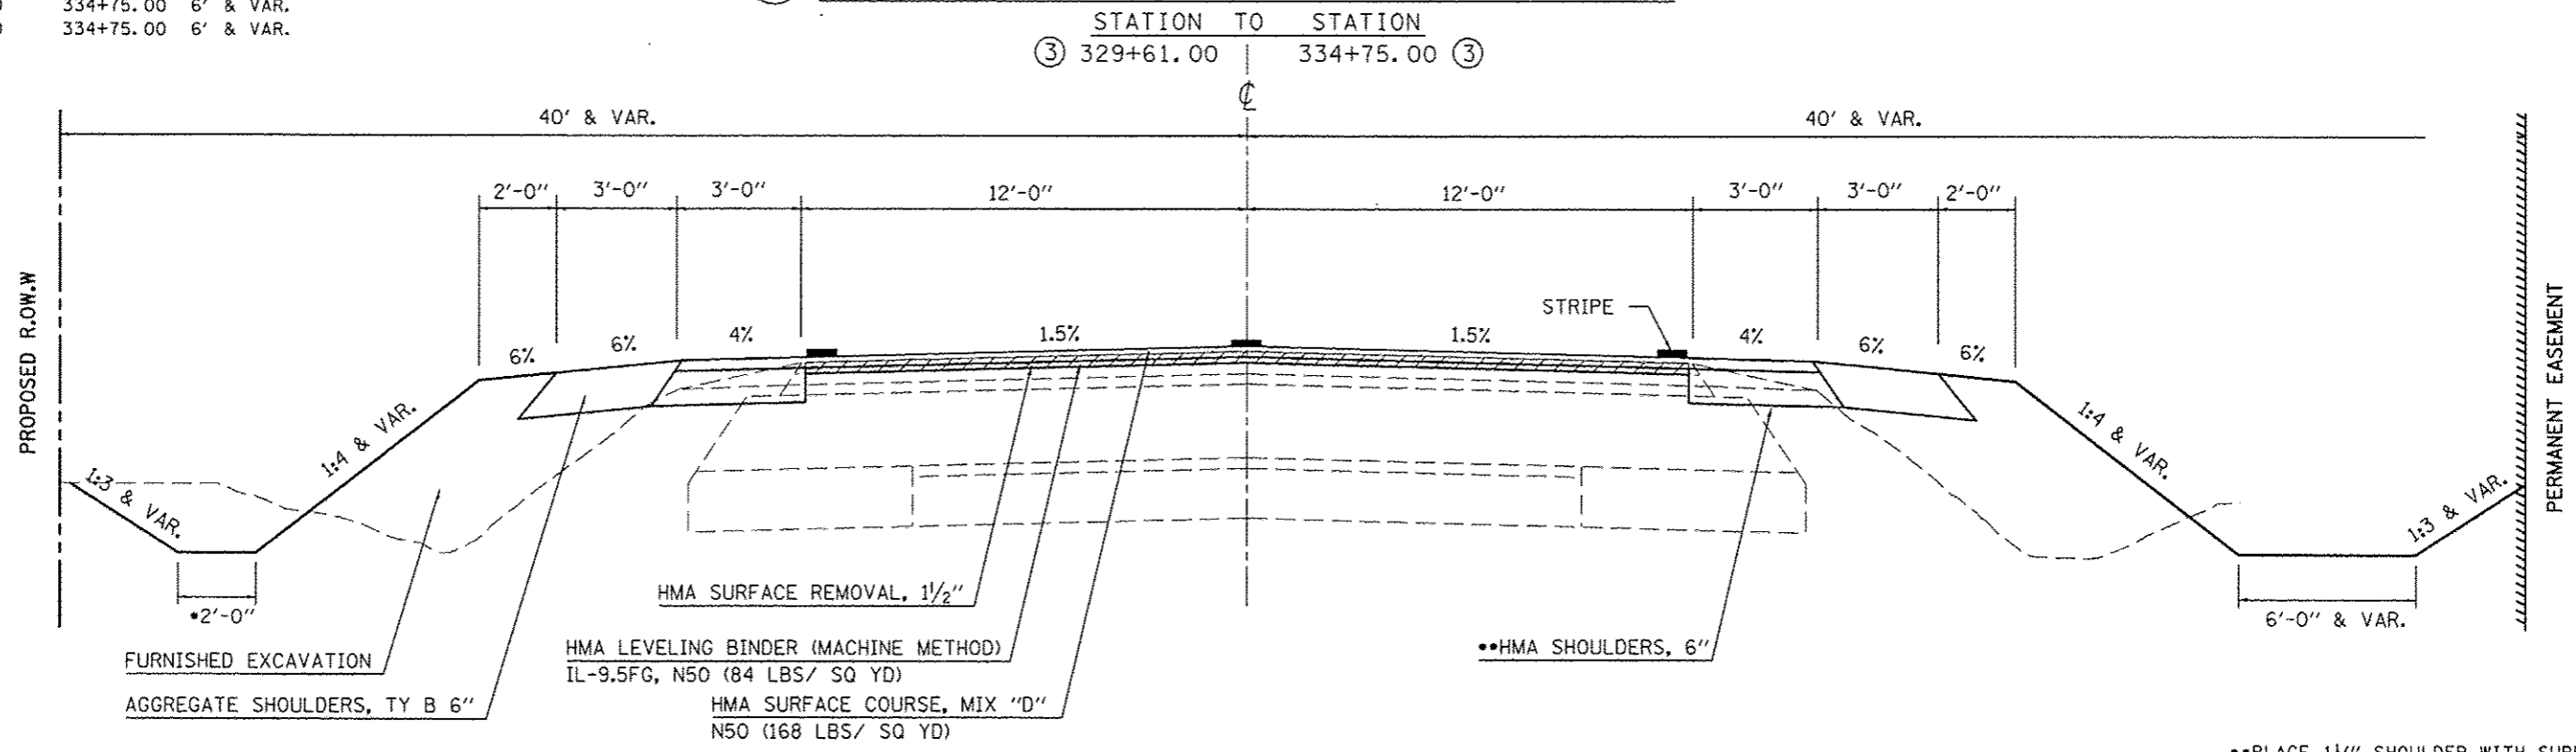

••PLACE 1 1/2" SHOULDER WITH SURFACE

FILE NAME : c:\pwwork\pwwork\ceerlookjd\0120310\070663-shr-typicals.dgn	USER NAME : ceerlookjd	DESIGNED : JMS	REVISED : -	STATE OF ILLINOIS DEPARTMENT OF TRANSPORTATION	PROPOSED TYPICAL CROSS-SECTIONS		F.A.U. RTE.	SECTION	COUNTY	TOTAL SHEETS	SHEET NO.	
PLOT SCALE : 1/8" = 1' / 1/8"	CHECKED : JMS	DATE : 030310	REVISED : -		SCALE: N/A	SHEET NO. 2 OF 7 SHEETS	STA.	TO STA.	• (2X,3RS-3 & 2RS-4)	CHAMPAIGN	551	23
PLOT DATE : 10/10/2013									• FAU 7152 & FAS 1512	CONTRACT NO. 70663		
									ILLINOIS FED. AID PROJECT			