


9 PROPOSED TYPICAL CROSS SECTION

STATION TO STATION
 ⑦ 145+00.00 | 152+82.00 | ⑧

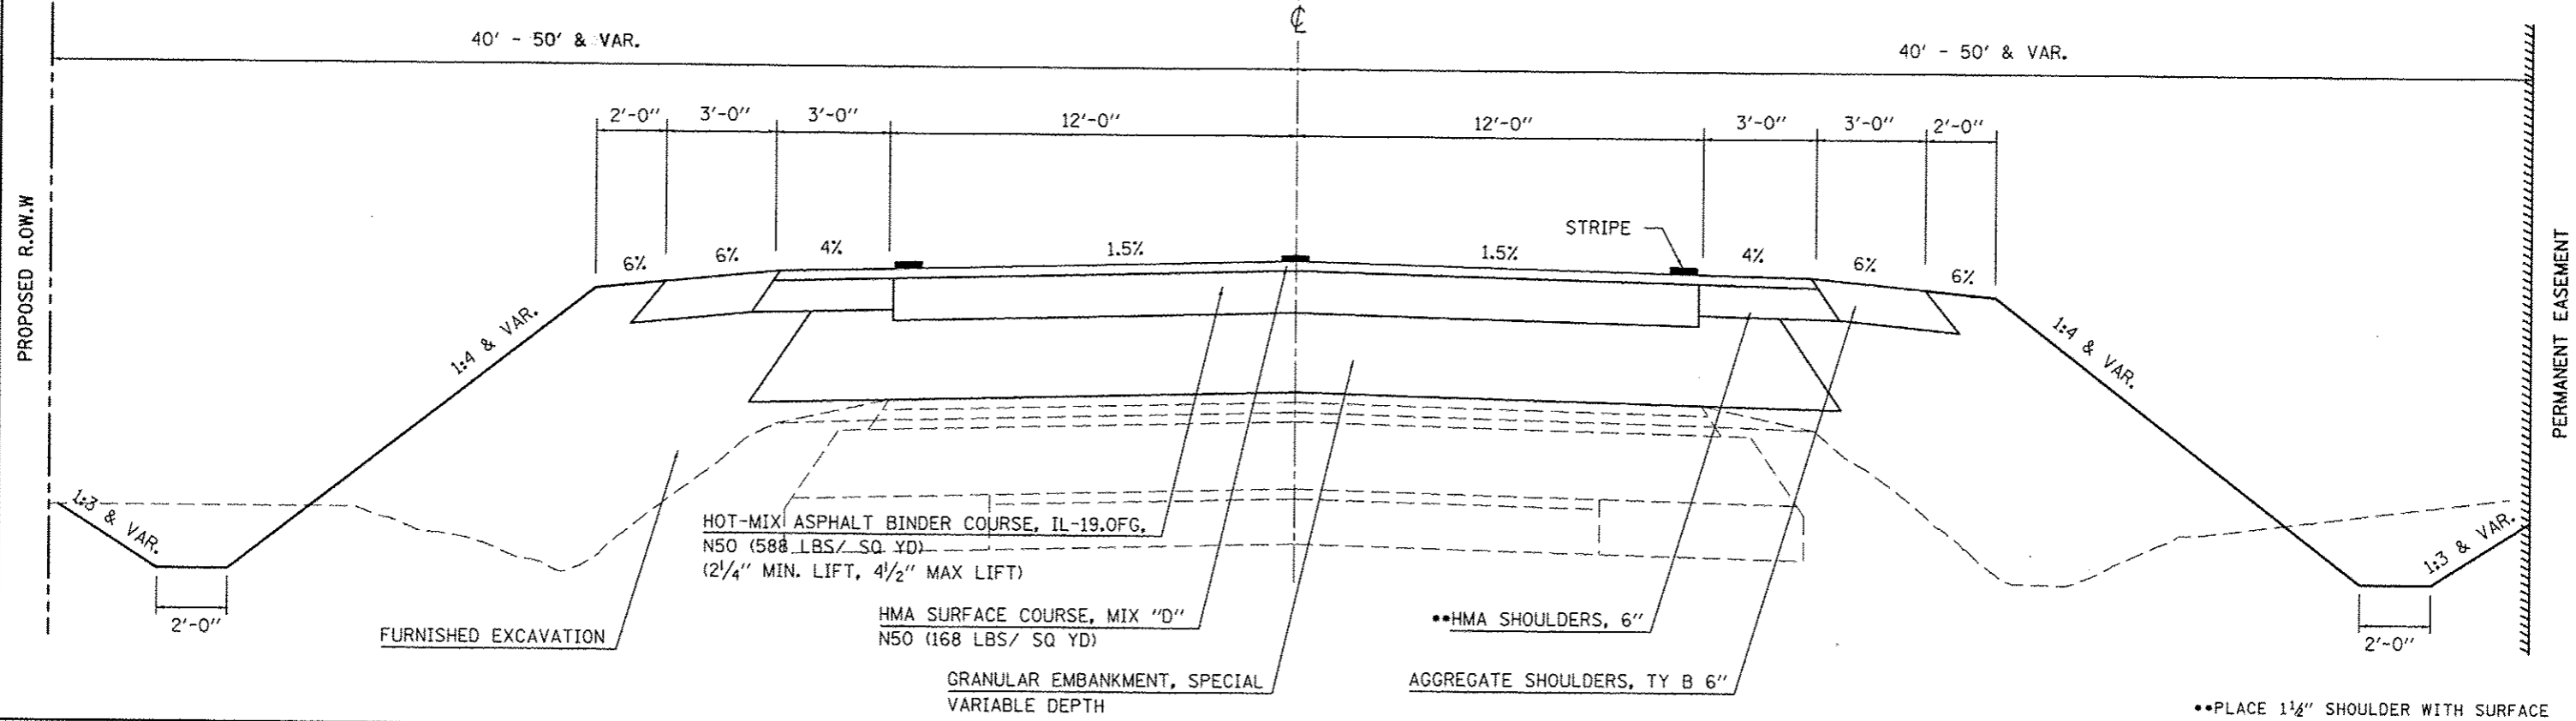

FILE NAME	USER NAME : cnerlockjd	DESIGNED : JMS	REVISED :	STATE OF ILLINOIS DEPARTMENT OF TRANSPORTATION	PROPOSED TYPICAL CROSS-SECTIONS	F.A.U. RTE.	SECTION	COUNTY	TOTAL SHEETS	SHEET NO.	
		DRAWN :	REVISED :			•	(2X,3RS-3 & 2RS-4	CHAMPAIGN	551	26	
		CHECKED : JMS	REVISED :			• FAU 7152 & FAS 1512		CONTRACT NO. 70663			
		DATE : 030310	REVISED :			SCALE: N/A	SHEET NO. 5 OF 7 SHEETS	STA.	TO STA.	ILLINOIS FED. AID PROJECT	