


•PERMANENT EASEMENT
 STATION TO STATION
 99+88.00 98+70.50


10 PROPOSED TYPICAL CROSS SECTION COTTONWOOD DR.

STATION TO STATION
 SOUTH 98+18.07 99+88.00
 NORTH 100+12.00 101+59.34

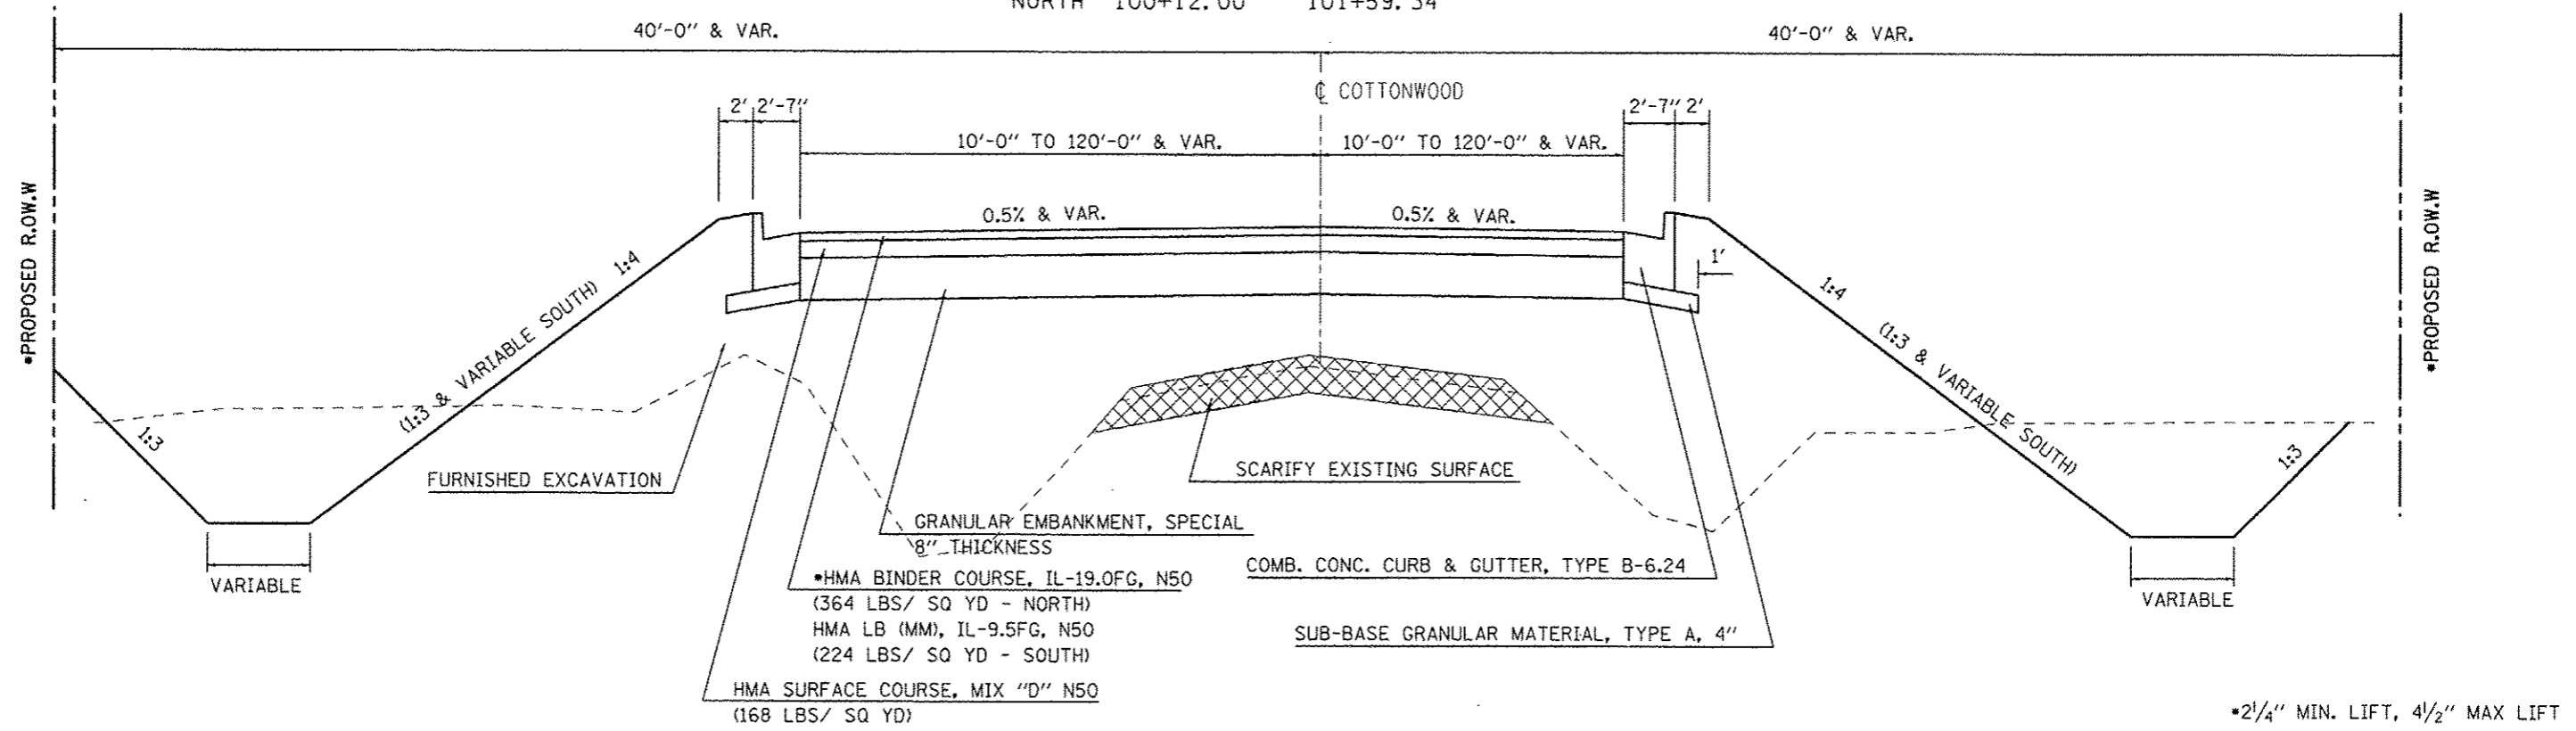

11 PROPOSED TYPICAL CROSS SECTION COTTONWOOD DR.

STATION TO STATION
 SOUTH 86+00.00 98+18.07
 NORTH 101+54.34 108+50.00

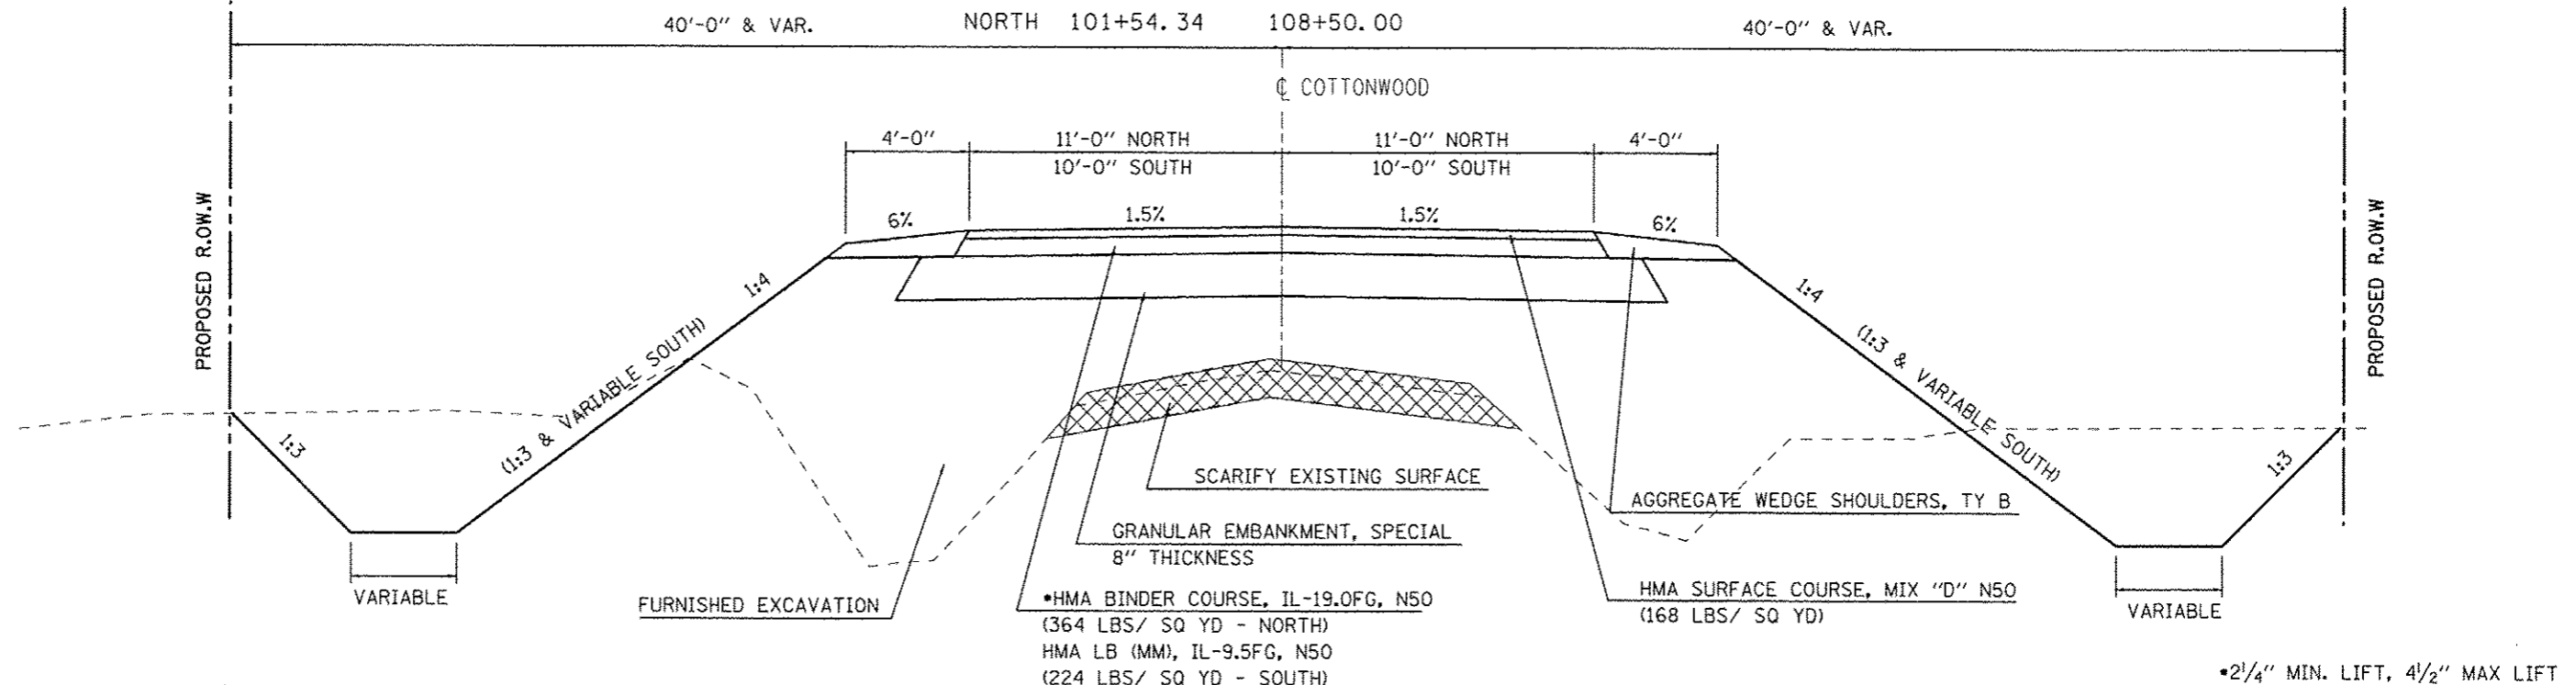

FILE NAME	USER NAME - ceo-lockjd	DESIGNED - JMS	REVISED -	STATE OF ILLINOIS DEPARTMENT OF TRANSPORTATION	PROPOSED TYPICAL CROSS-SECTIONS		F.A.U. RTE.	SECTION	COUNTY	TOTAL SHEETS	SHEET NO.
cd:\pwork\pedit\ceo-lockjd\0120310\070663-shc-typicals.dgn		DRAWN -	REVISED -		SCALE: N/A	SHEET NO. 6 OF 7 SHEETS	STA.	(2X,3)RS-3 & 2RS-4	CHAMPAIGN	551	27
PLOT SCALE - 1/8" = 1' / in.		CHECKED - JMS	REVISED -				TO STA.	• FAU 7152 & FAS 1512			CONTRACT NO. 70663
PLOT DATE - 10/18/2013		DATE - 030310	REVISED -					ILLINOIS FED. AID PROJECT			