


TIE POINTS

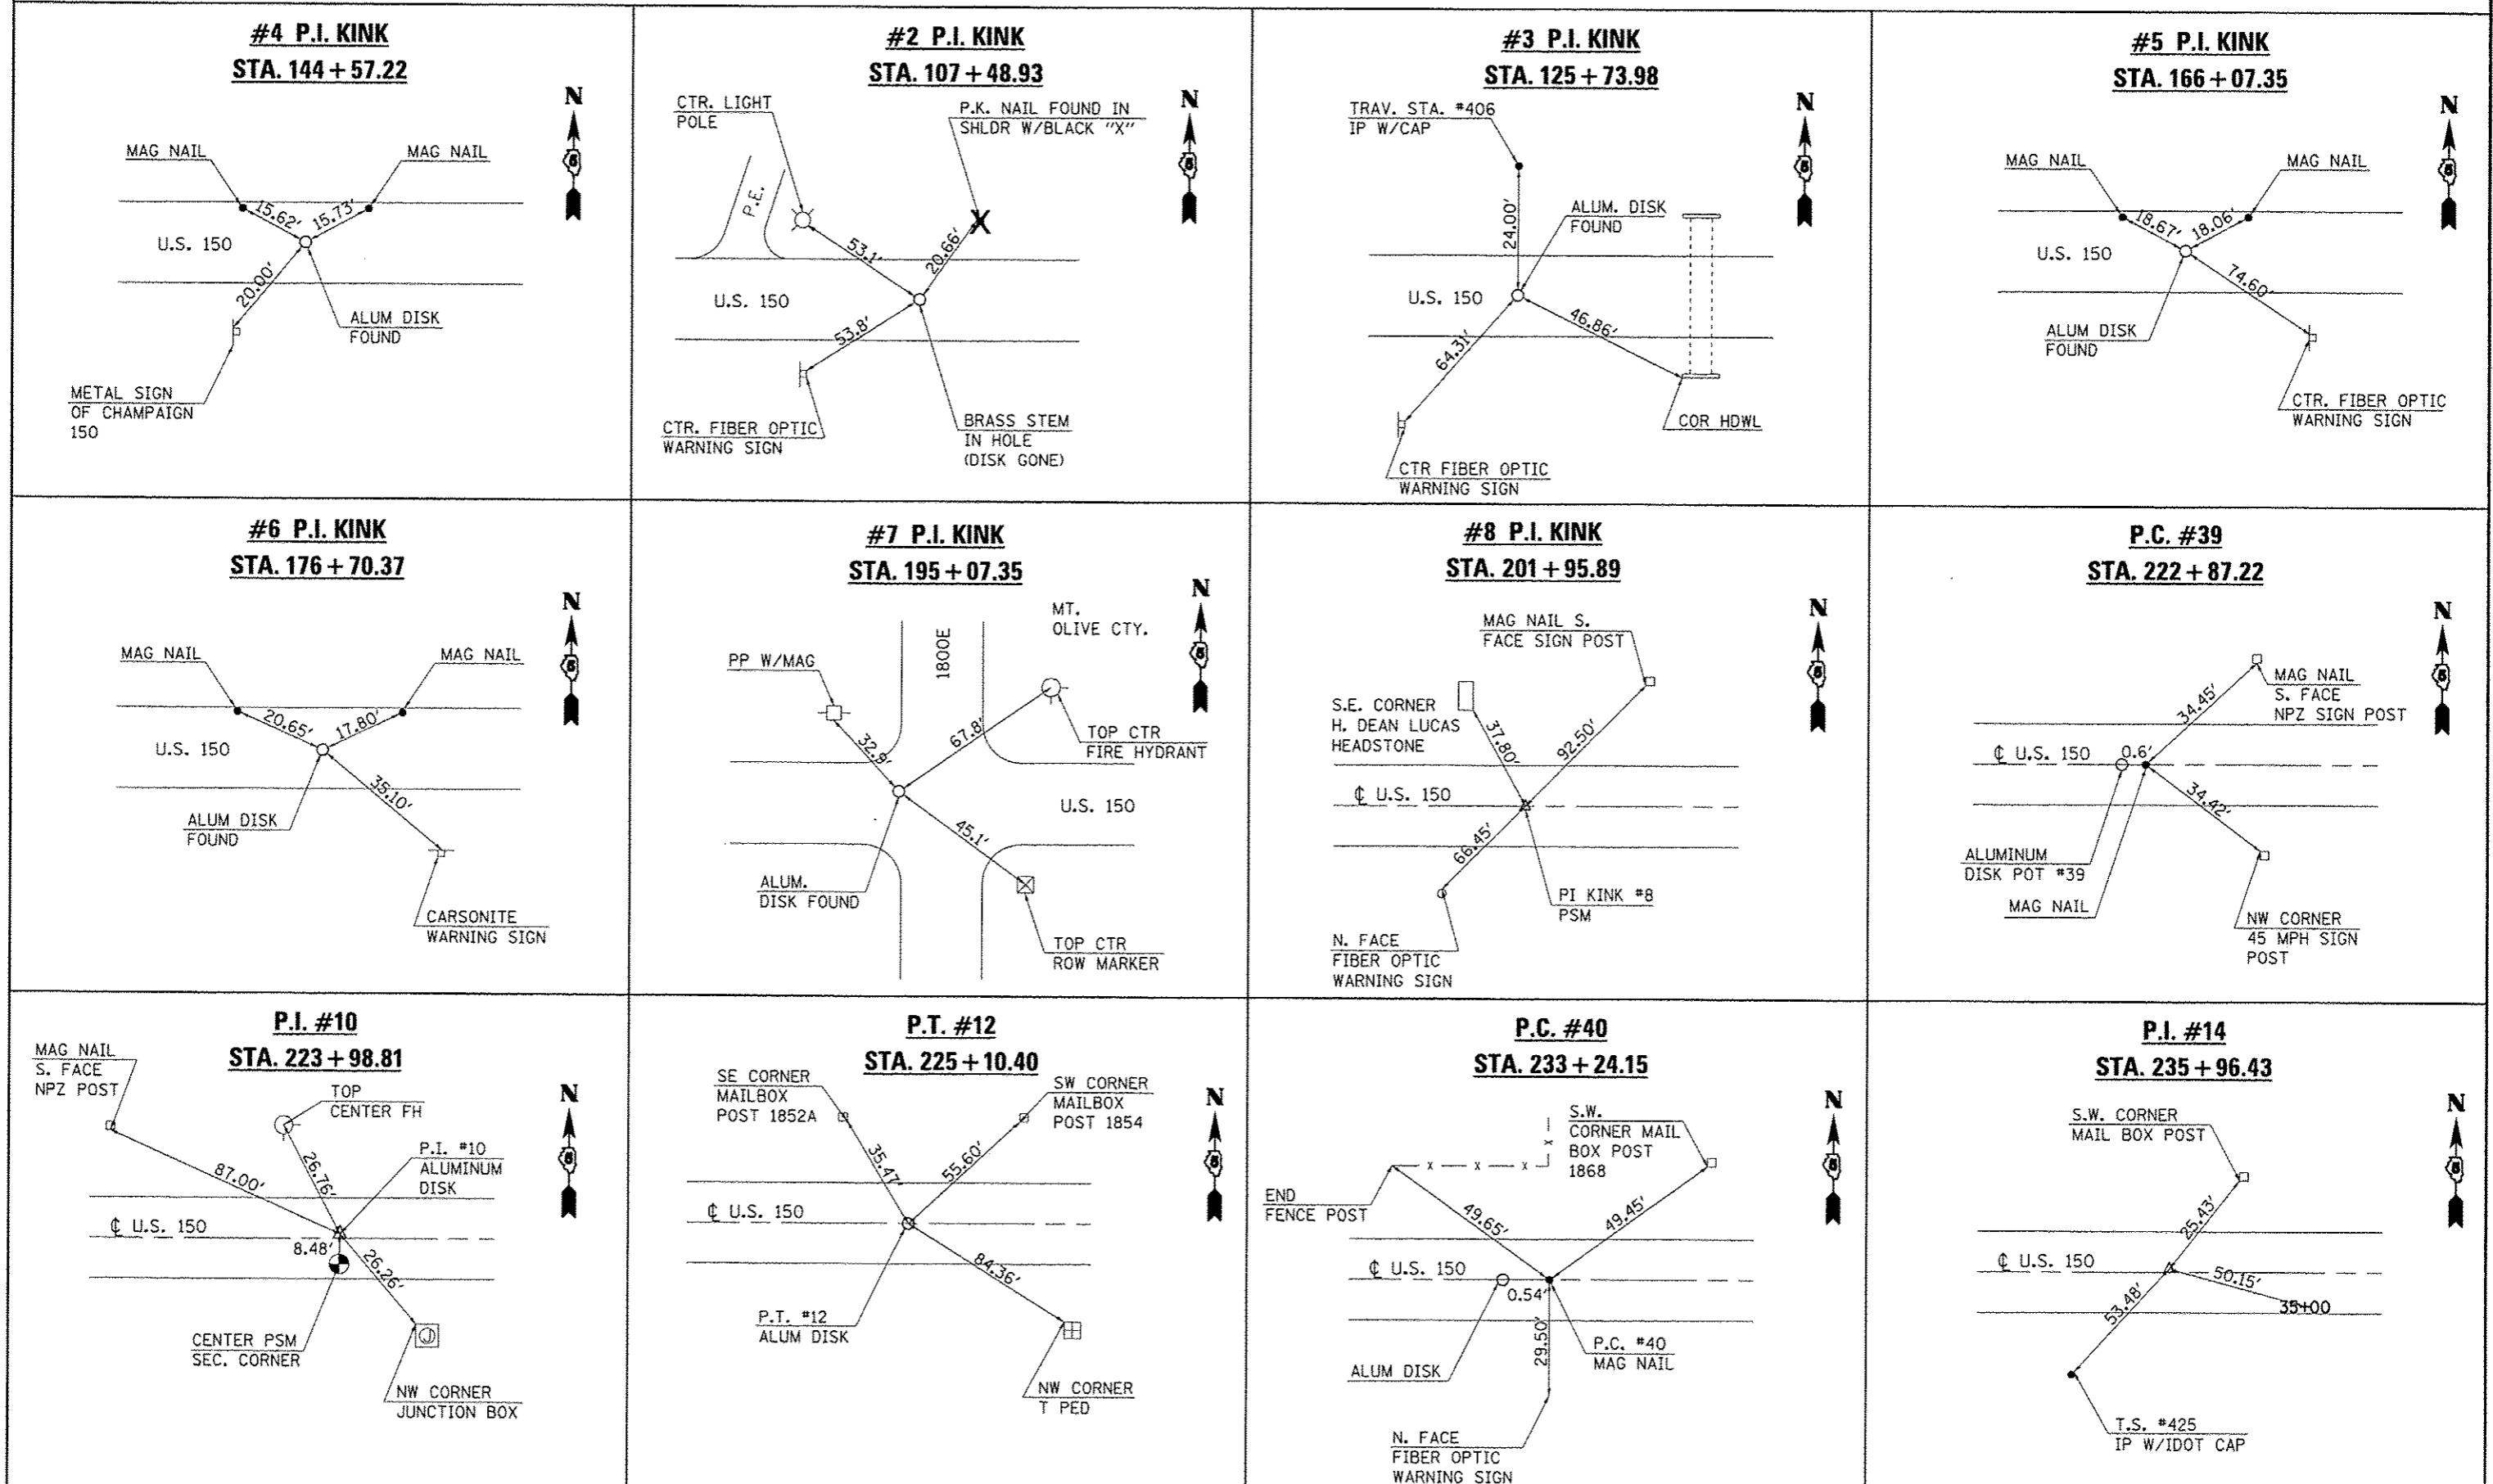

FILE NAME =	USER NAME = ceer-lock_jd	DESIGNED - JMS	REVISED -	STATE OF ILLINOIS DEPARTMENT OF TRANSPORTATION	ALIGNMENT, TIE POINTS & BENCHMARKS	F.A.U. RTE.	SECTION	COUNTY	TOTAL SHEETS	SHEET NO.	
cr:\pv_wor\p\dot\ceer-lock_jd\20120316\070663-shc-ATL.dgn		DRAWN - BBP	REVISED -			• F.A.U. 7152 & F.A.S. 1512	• (2X)RS-3 & 2RS-4	CHAMPAIGN	551	29	
PLOT SCALE = 48,0000 / in.		CHECKED -	REVISED -			• F.A.U. 7152 & F.A.S. 1512					CONTRACT NO. 70663
PLOT DATE = 10/10/2013		DATE = 06/02/11	REVISED -			ILLINOIS FED. AID PROJECT					