


PIPE CULVERTS, CLASS D, TYPE 1 24" (TEMPORARY) = 50.0'  
 STA. 144+00.00, 25.00' RT, ELEV = 684.68  
 STA. 144+00.00, 25.00' LT, ELEV = 684.60

30-21-12-300-004  
 SMITH, FRED J.  
 SMITH, PATRICIA D.  
 5730005

SEC. 12, T. 19 N, R.9 E.

EXIST 30" FIELD TILE

N

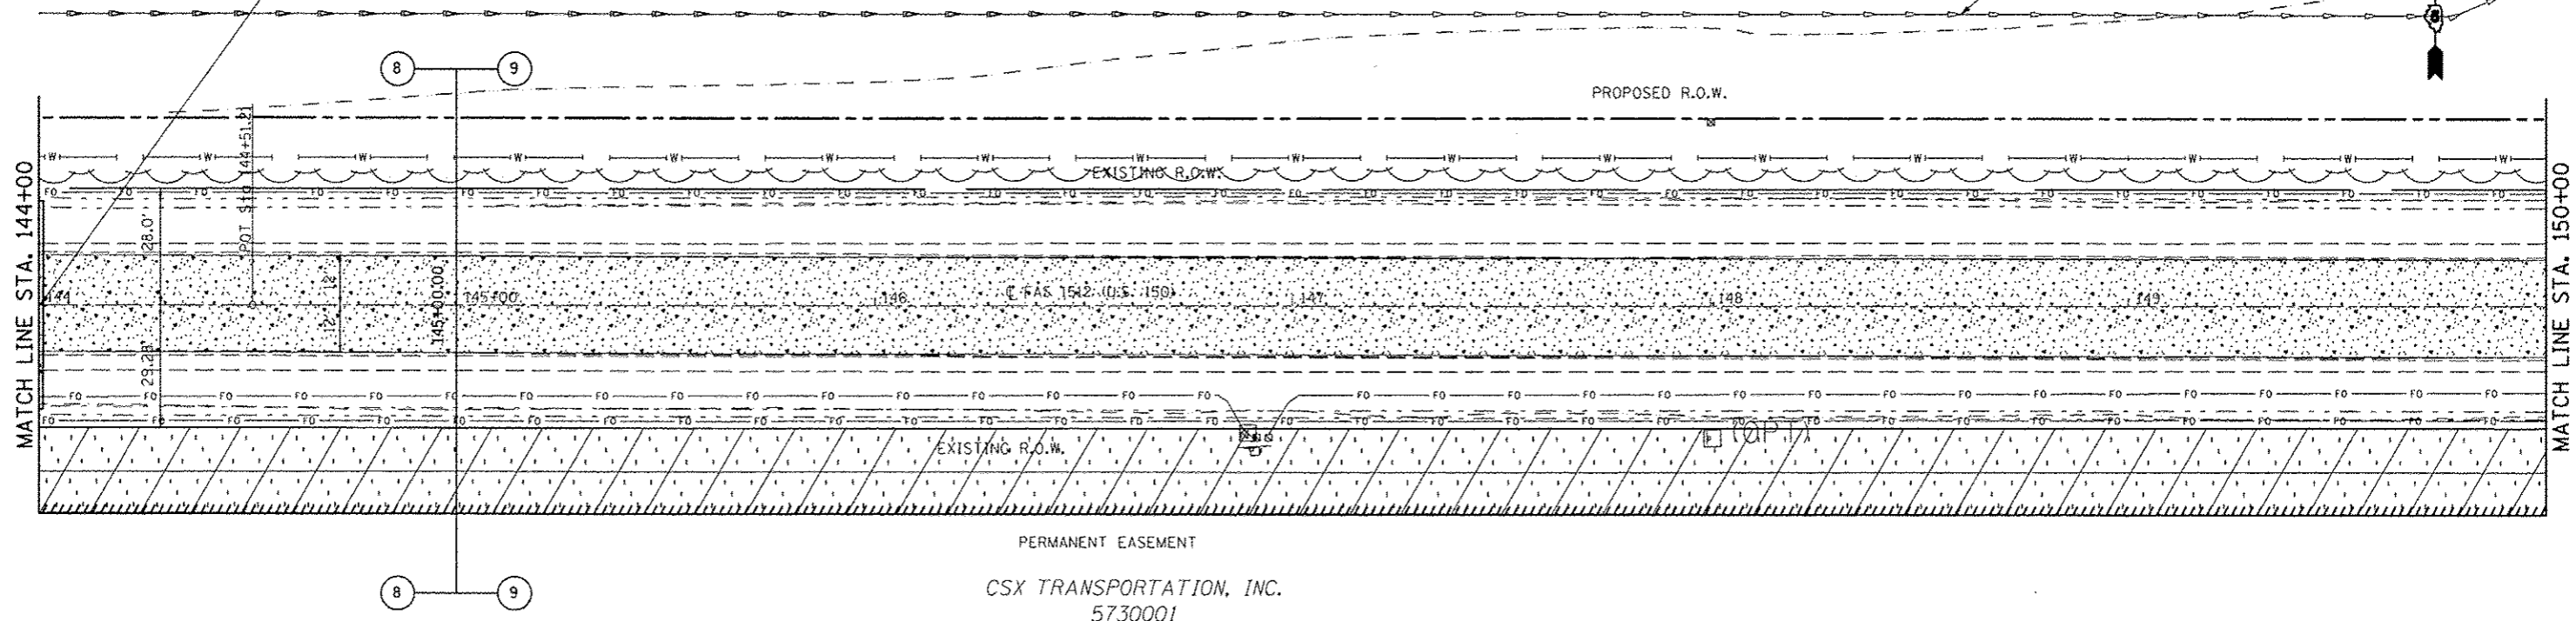


PAVEMENT BREAKING  
 TREE REMOVAL, ACRE

SEC. 13, T. 19 N, R. 9 E.

SEC. 12, T. 19 N, R. 9 E.

30-21-12-300-004  
 SMITH, FRED J.  
 SMITH, PATRICIA D.  
 5730005

N

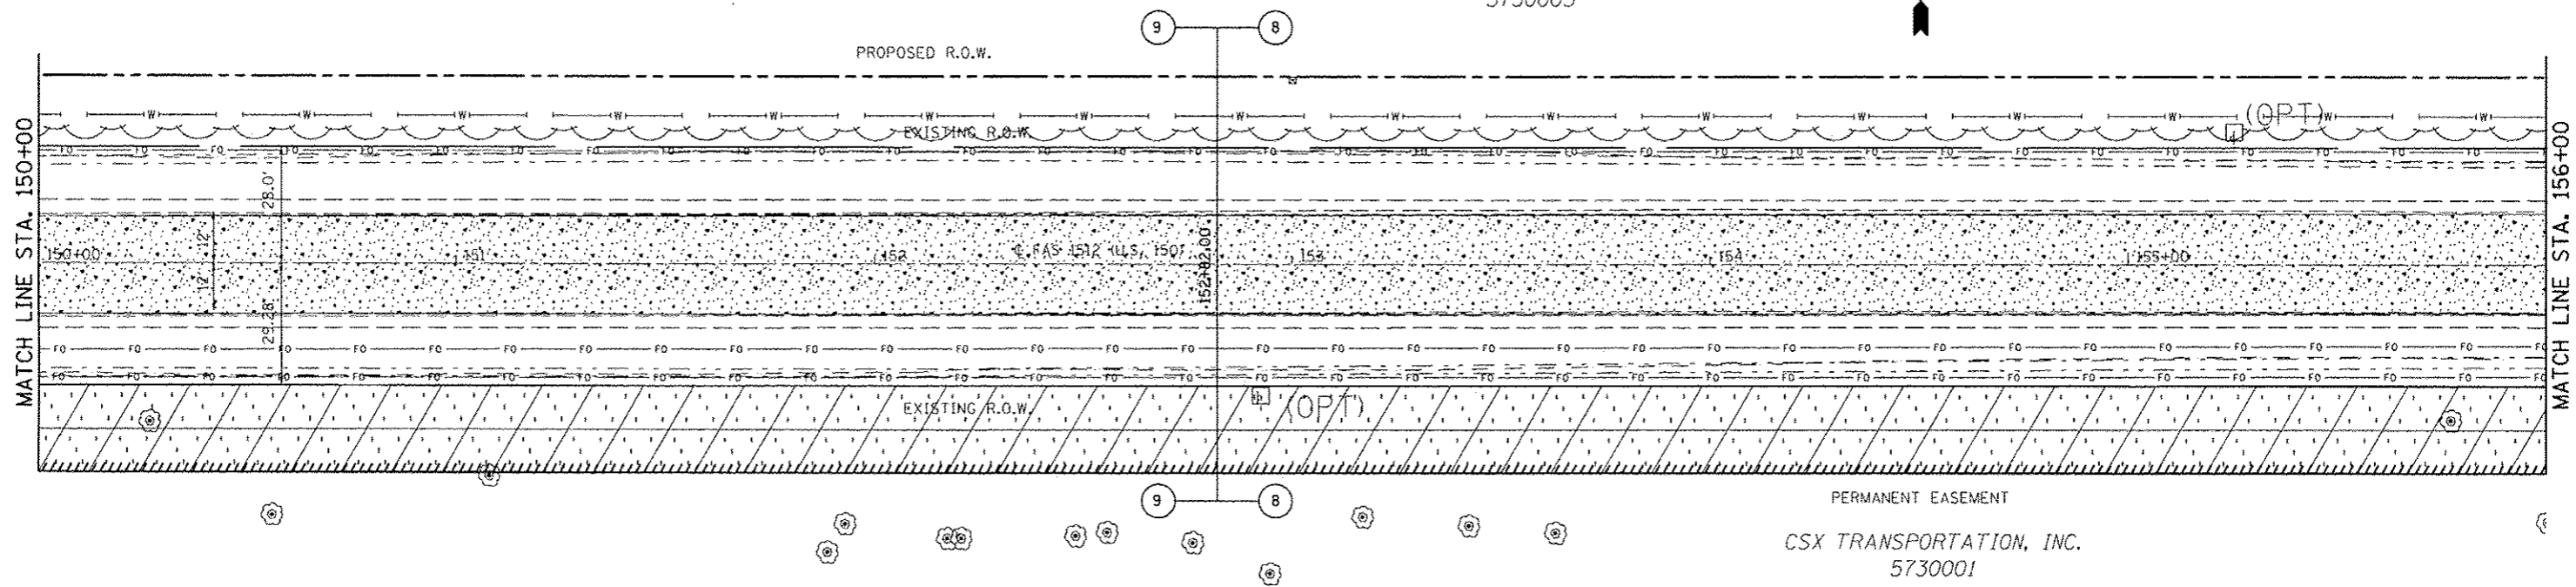

PAVEMENT BREAKING  
 TREE REMOVAL, ACRE

SEC. 13, T. 19 N, R. 9 E.

FILE NAME : c:\pw\work\pedit\eeanlock\j\d9120316\03\0663-shs-removal.dgn	USER NAME : eeanlock_jd	DESIGNED - JMS	REVISED -	<b>STATE OF ILLINOIS DEPARTMENT OF TRANSPORTATION</b>	<b>REMOVAL DETAILS US 150 MAINLINE</b>	F.A.U. RTE.	SECTION	COUNTY	TOTAL SHEETS	SHEET NO.
PLOT SCALE = 48.0000 "/>										
PLOT DATE = 10/10/2013	DATE - 051011	REVISED -	REVISED -			• FAU 7152 & FAS 1512	CHAMPAIGN	551	47	
						CONTRACT NO. 70663		ILLINOIS FED. AID PROJECT		