


30-21-12-400-001
SMITH, STEPHEN

SEC. 12, T. 19 N, R. 9 E.


30-21-12-400-001
SMITH, LORENE RUBY
5730007

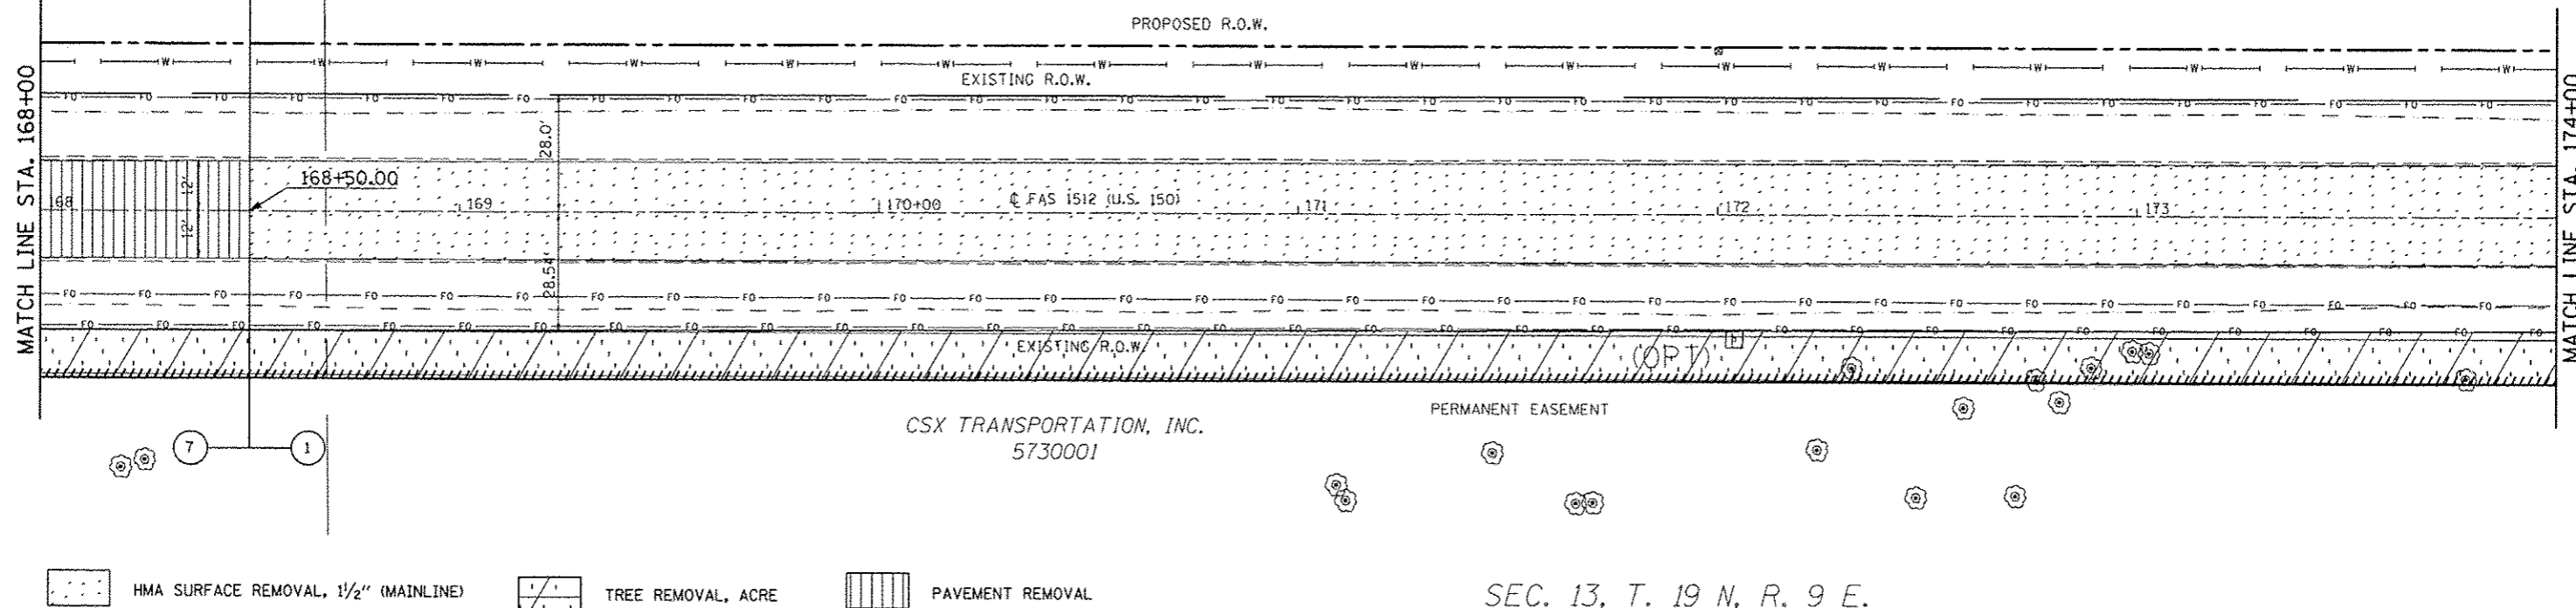

SEC. 13, T. 19 N, R. 9 E.

SEC. 12, T. 19 N, R. 9 E.

30-21-12-400-001
SMITH, LORENE RUBY
5730007

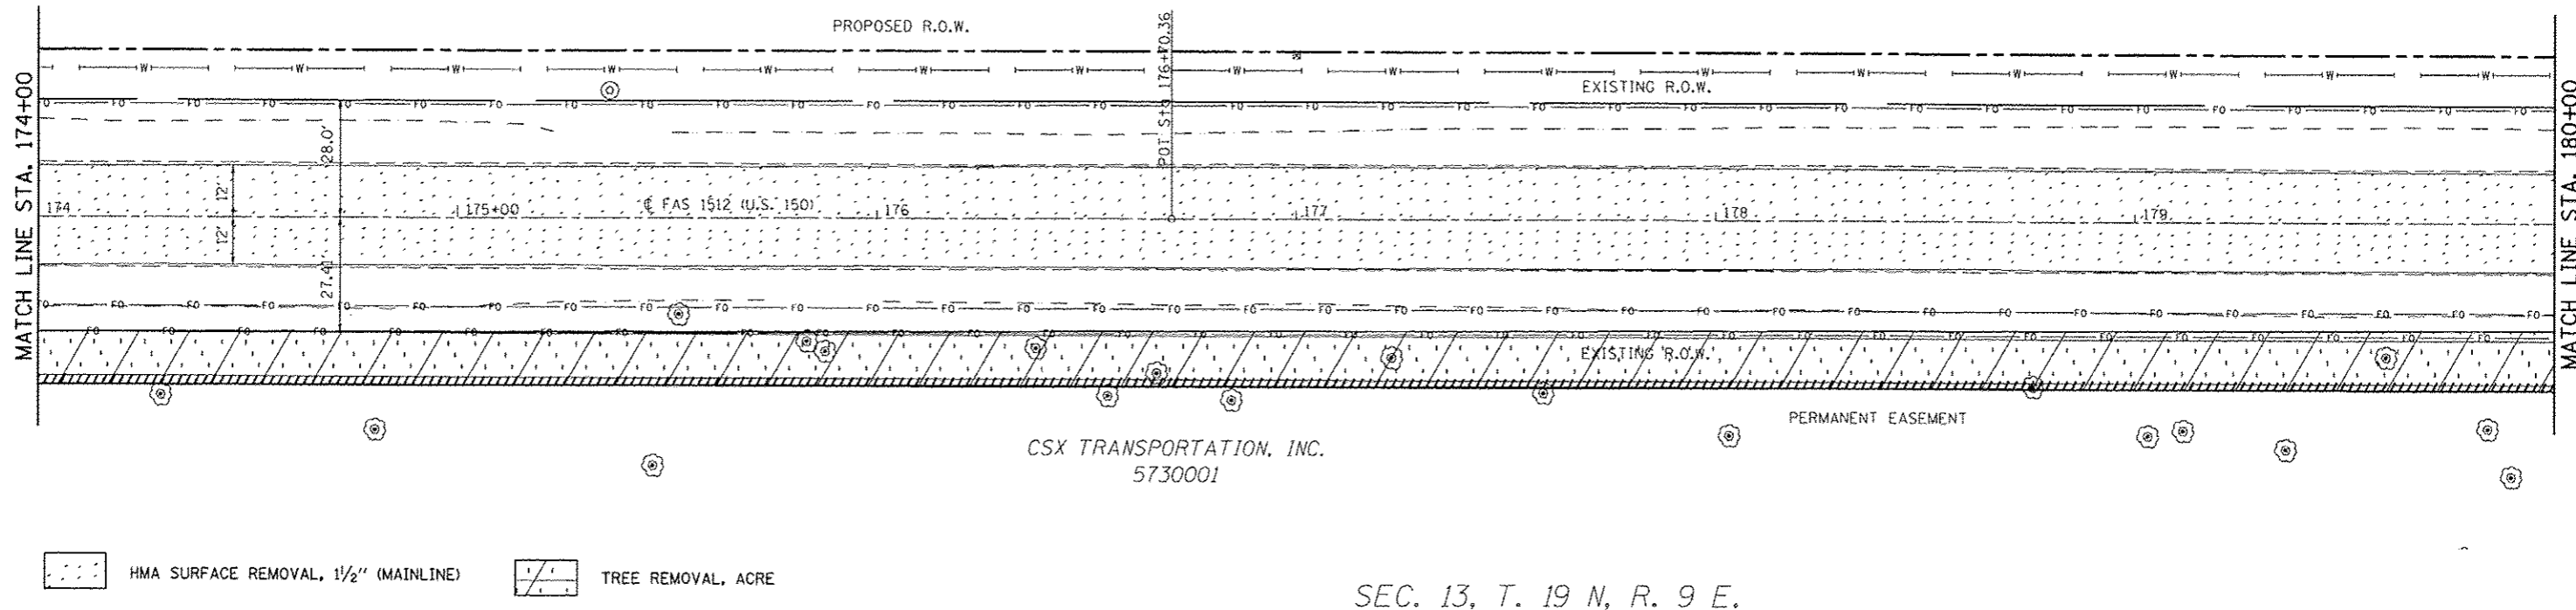

SEC. 13, T. 19 N, R. 9 E.

FILE NAME =	USER NAME = ceerlock.jd	DESIGNED - JMS	REVISED -	STATE OF ILLINOIS DEPARTMENT OF TRANSPORTATION	REMOVAL DETAILS US 150 MAINLINE			F.A.U. RTE.	SECTION	COUNTY	TOTAL SHEETS	SHEET NO.
ar:\pwork\pwidth\ceerlock.jd\0120316\0570663-ahtrremoval.dgn		DRAWN - JMS	REVISED -					•	12X, 3RS-3 & 2RS-4	CHAMPAIGN	551	49
	PLOT SCALE = 40.0000' / 1" =	CHECKED -	REVISED -		•	FAU 7152 & FAS 1512	CONTRACT NO. 70663					
	PLOT DATE = 10/18/2013	DATE - 051011	REVISED -									

SCALE: 1:20 SHEET NO. 7 OF 27 SHEETS STA. 168+00.00 TO STA. 180+00.00

ILLINOIS FED. AID PROJECT