


SEC. 9, T. 19 N, R. 10 E.

28-22-09-300-001
SHEPARD, NANCY ANNE
AS SUCCESSOR TRUSTEE
5730019

316+00.59
36" X 24" ELLIPTICAL CMP
PIPE CULVERT REMOVAL = 42.0'

317+33.72 Q. F.E.
HMA SURFACE

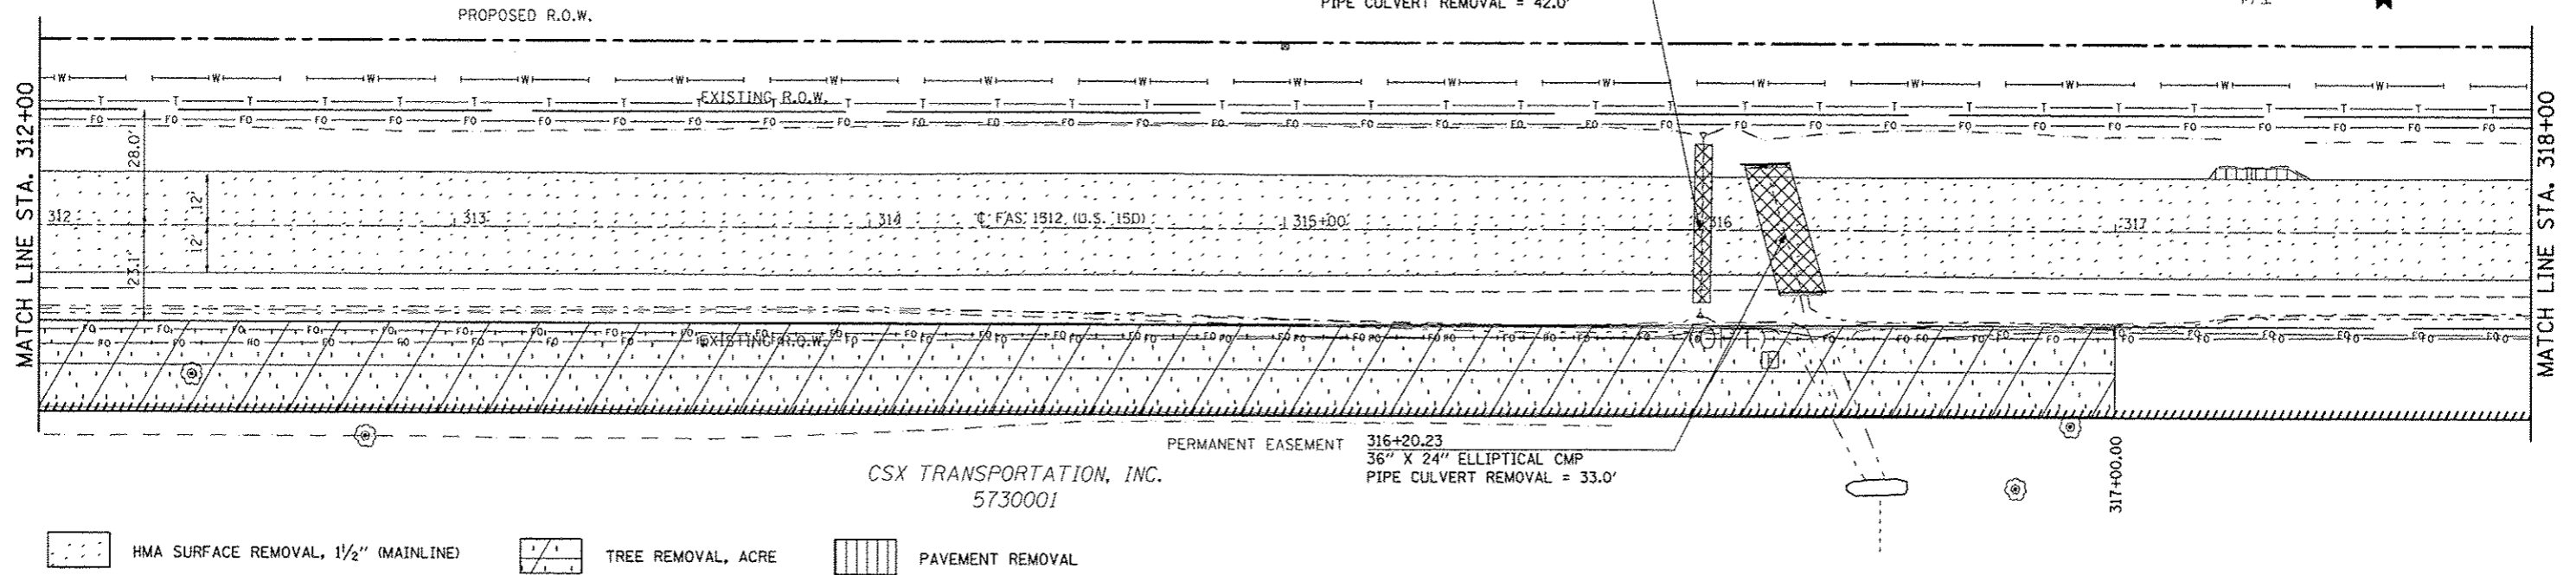


SEC. 16, T. 19 N, R. 10 E.

SEC. 9, T. 19 N, R. 10 E.

28-22-09-300-001
SHEPARD, NANCY ANNE
AS SUCCESSOR TRUSTEE
5730019

PROPOSED R.O.W.

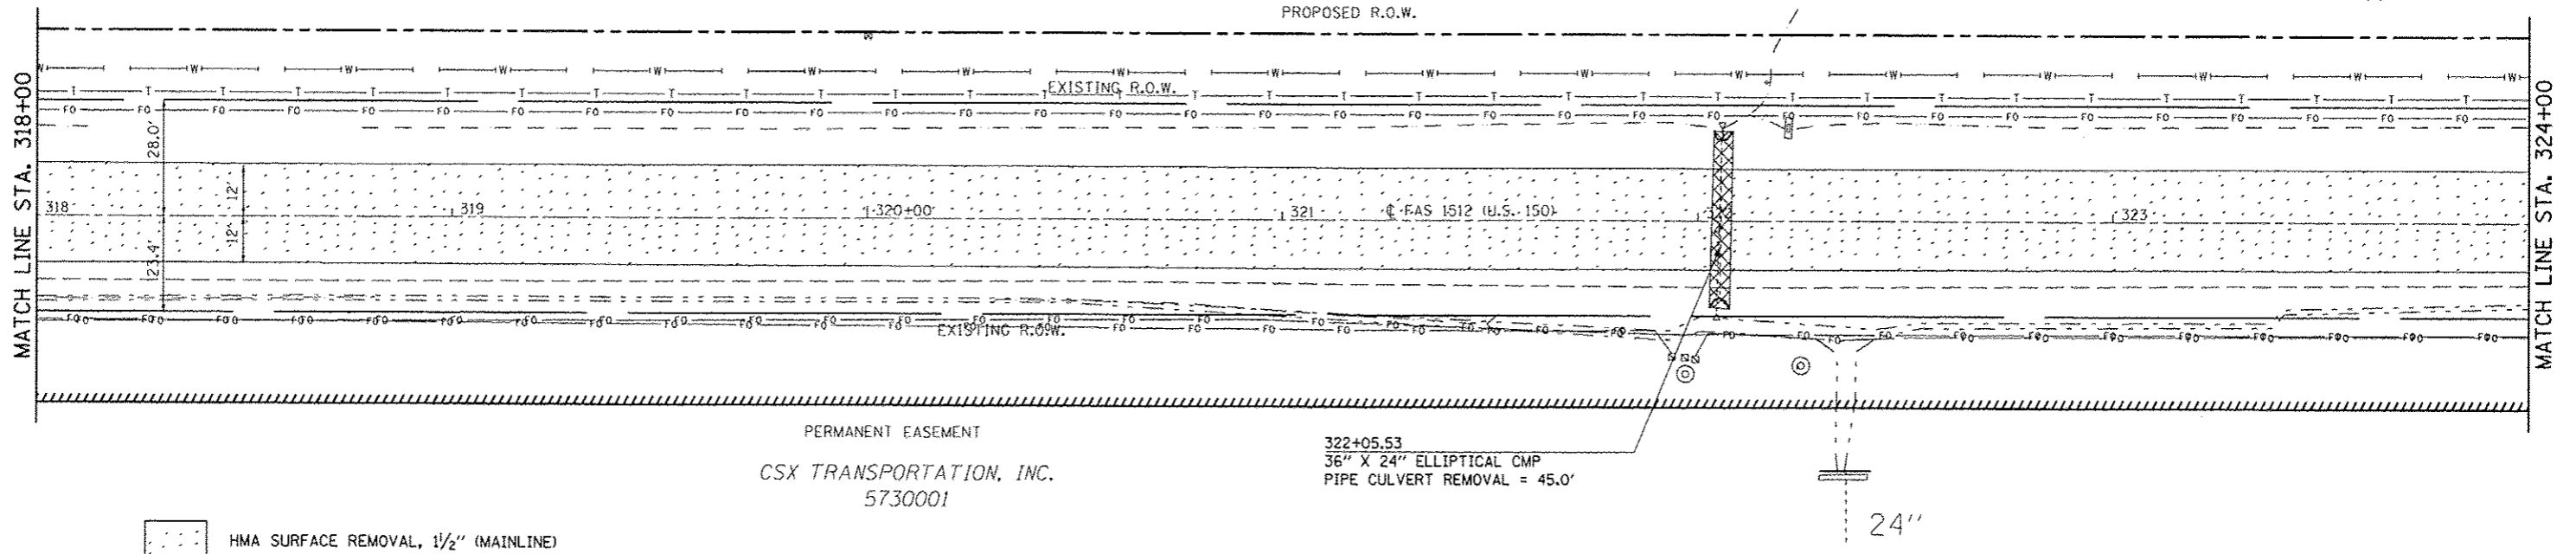

SEC. 16, T. 19 N, R. 10 E.

FILE NAME	USER NAME	DESIGNED	REVISED	STATE OF ILLINOIS DEPARTMENT OF TRANSPORTATION	REMOVAL DETAILS US 150 MAINLINE	F.A.U. RTE.	SECTION	COUNTY	TOTAL SHEETS	SHEET NO.
o:\pwr\work\p1010\cncr\lock_jd\0128316\0128316-318-removal.dgn	cncr\lock_jd	JMS	-			•	(2X,3RS-3 & 2RS-4	CHAMPAIGN	551	61
		DRAWN	-			•	FAU 7152 & FAS 1512	CONTRACT NO. 70663		
		CHECKED	-			[ILLINOIS] FED. AID PROJECT				
		DATE	-	SCALE: 1:20	SHEET NO. 19 OF 27 SHEETS	STA. 312+00.00 TO STA. 324+00.00				