



SEC. 10, T. 19 N, R. 10 E.

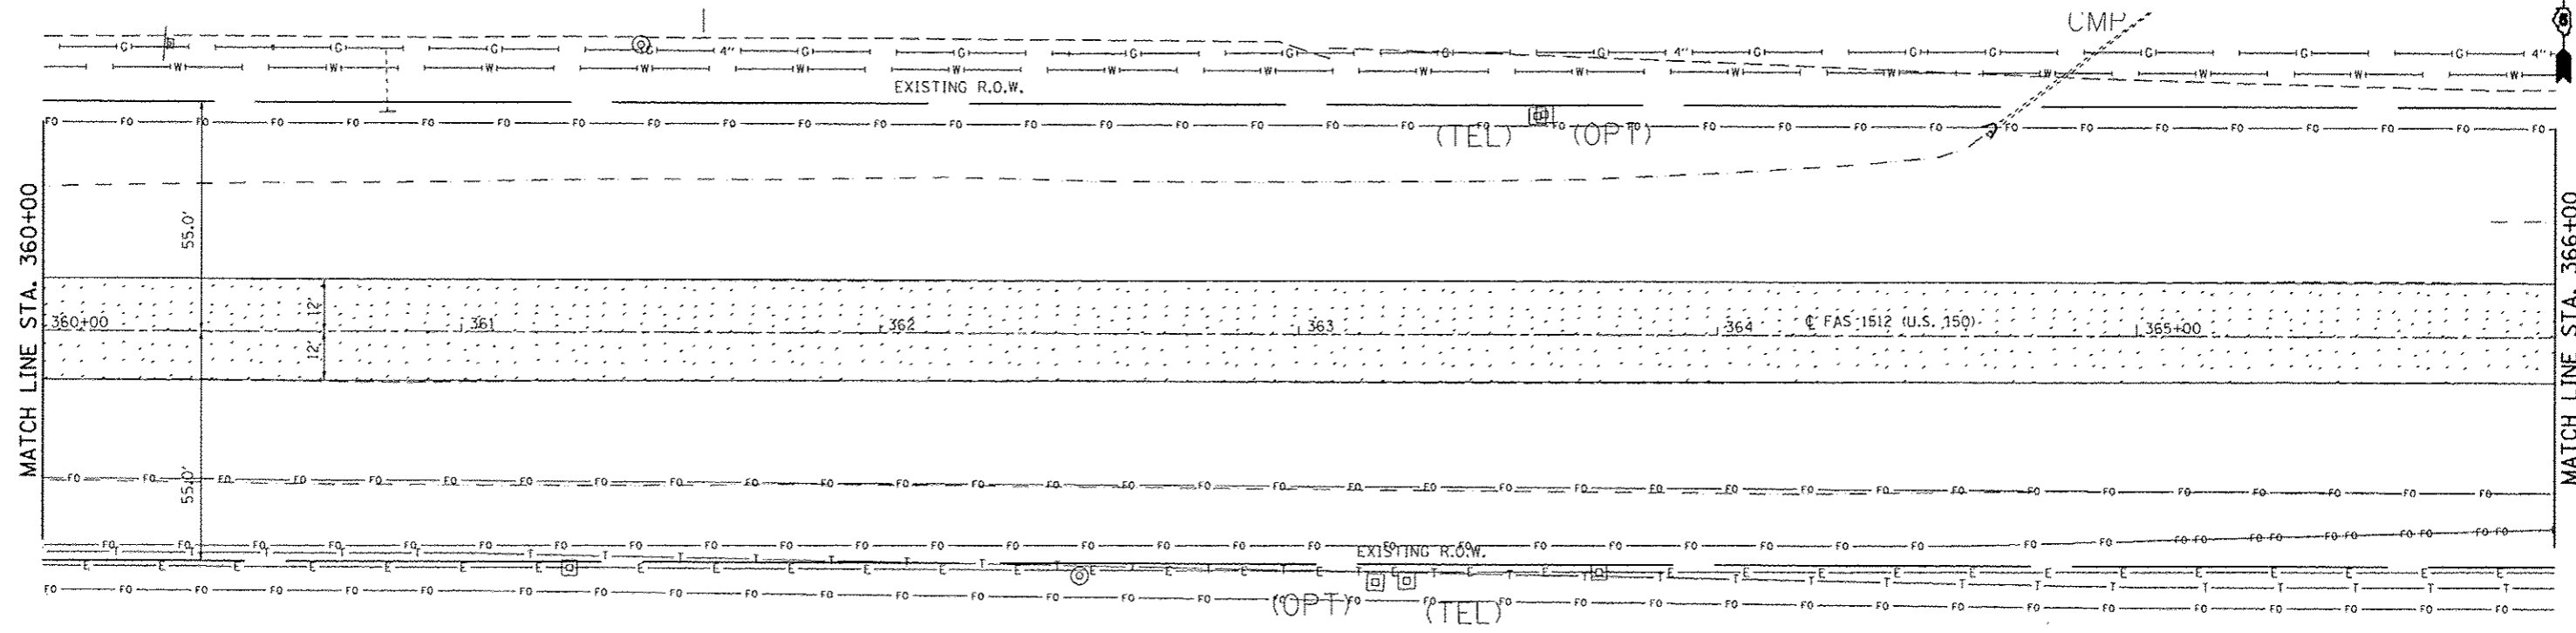

HMA SURFACE REMOVAL, 1/2" (MAINLINE)

SEC. 15, T. 19 N, R. 10 E.

SEC. 10, T. 19 N, R. 10 E.

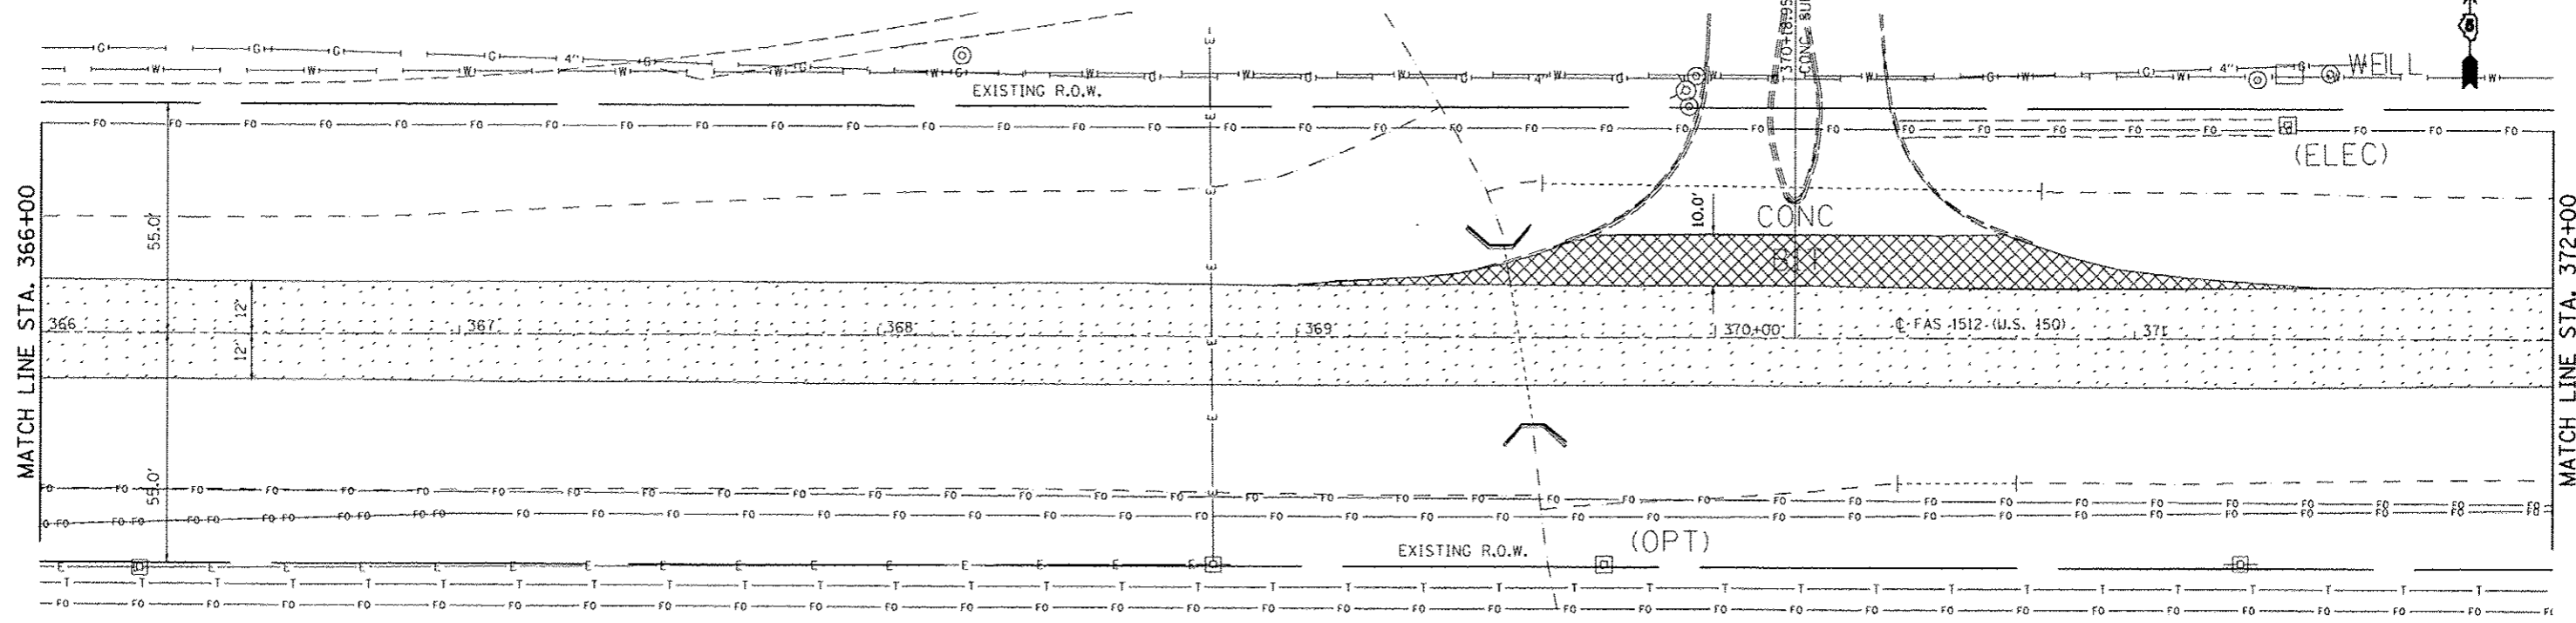

HMA SURFACE REMOVAL, 1/2" (MAINLINE)

HMA SURFACE REMOVAL SPECIAL

SEE DETAIL FOR HMA SURF REM SPECIAL

SEC. 15, T. 19 N, R. 10 E.

FILE NAME : c:\pwwork\puidot\cncrlock_jd\0120316\DP20663-shc-removal.dgn	USER NAME : cncrlock_jd	DESIGNED - JMS	REVISED -	STATE OF ILLINOIS DEPARTMENT OF TRANSPORTATION	REMOVAL DETAILS US 150 MAINLINE		F.A.U. RTE.	SECTION	COUNTY	TOTAL SHEETS	SHEET NO.
PLOT SCALE : 1/8" = 1' - 0"	CHECKED -	REVISED -			• FAU 7152 & FAS 1512	(2X,3RS-3 & 2RS-4)	CHAMPAIGN	551	65		
PLOT DATE : 10/18/2013	DATE -	REVISED -			SCALE: 1:20	SHEET NO. 23 OF 27 SHEETS	STA. 360+00.00 TO STA. 372+00.00	CONTRACT NO. 70663			
					ILLINOIS FED. AID PROJECT						