



SEC. 10, T. 19 N, R. 10 E.

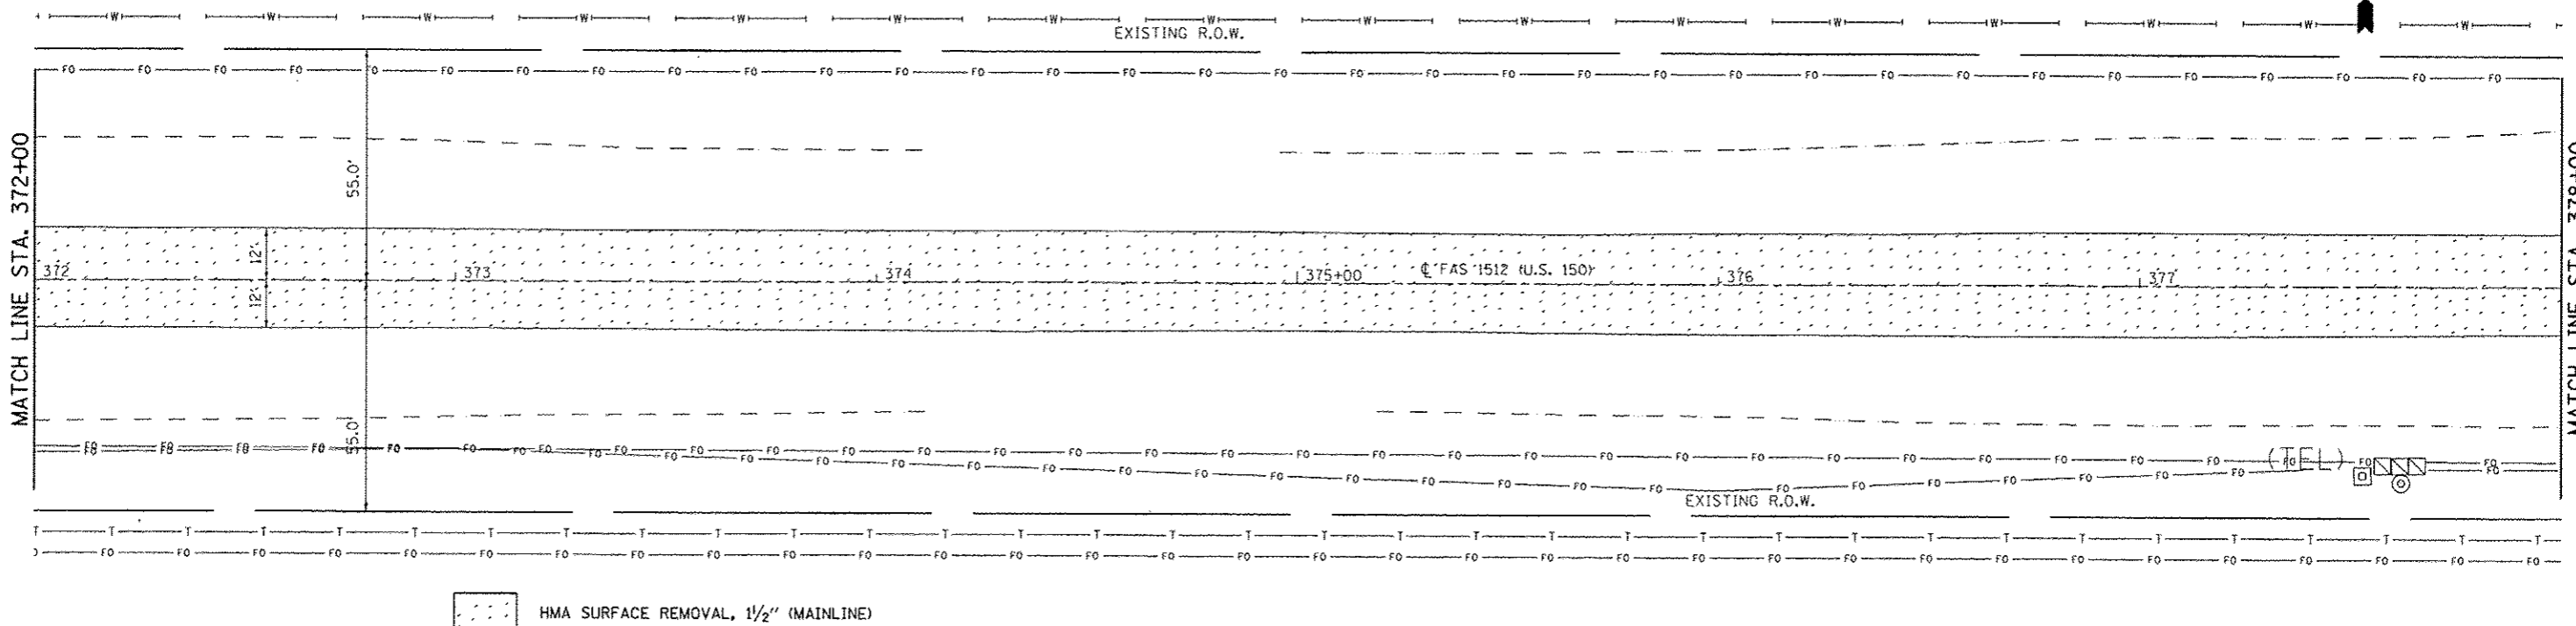

HMA SURFACE REMOVAL, 1/2" (MAINLINE)

SEC. 15, T. 19 N, R. 10 E.

SEC. 10, T. 19 N, R. 10 E.

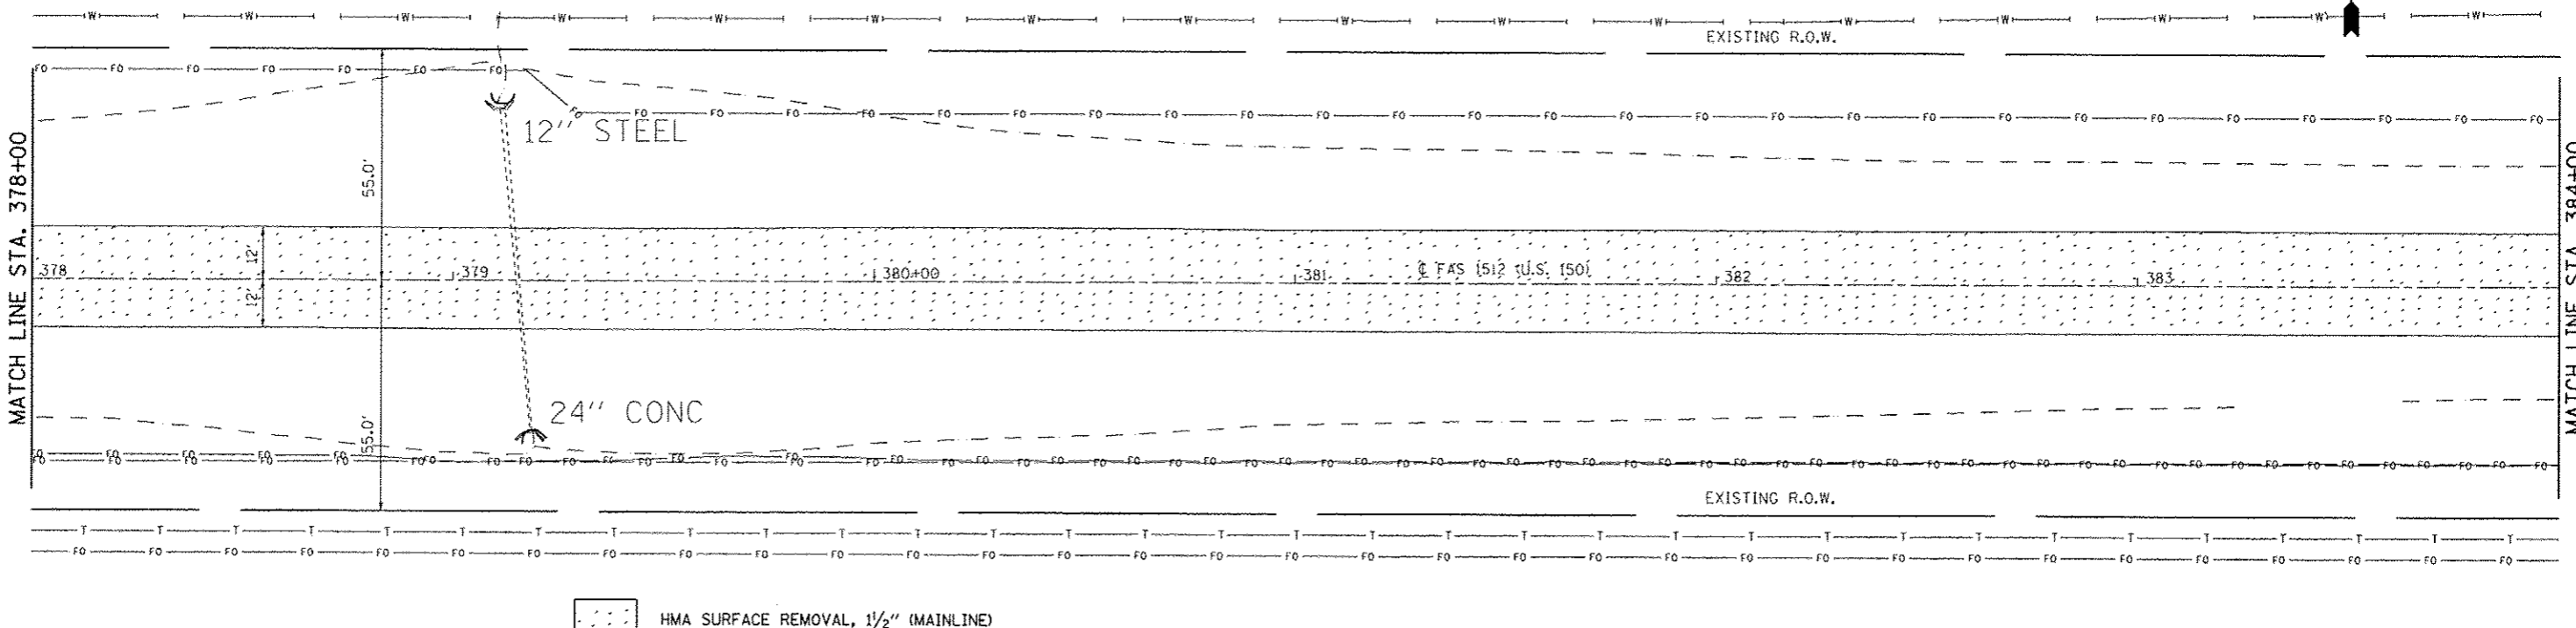

HMA SURFACE REMOVAL, 1/2" (MAINLINE)

SEC. 15, T. 19 N, R. 10 E.

FILE NAME : c:\pwork\p10dot\clearlock\jfd\0120316\051011\70663-sht-removal.dgn	USER NAME : clearlock_jfd	DESIGNED : JMS	REVISED :	<b>STATE OF ILLINOIS</b> <b>DEPARTMENT OF TRANSPORTATION</b>	<b>REMOVAL DETAILS</b> <b>US 150 MAINLINE</b>		F.A.U. RTE.:	SECTION	COUNTY	TOTAL SHEETS	SHEET NO.
	PLOT SCALE : 40,0000' / in.	CHECKED :	REVISED :				• (2X,3IRS-3 & 2RS-4	CHAMPAIGN	551	66	
	PLOT DATE : 10/10/2013	DATE : 051011	REVISED :				• FAU 7152 & FAS 1512	CONTRACT NO. 70663			
								ILLINOIS FED. AID PROJECT			

SCALE: 1:20 SHEET NO. 24 OF 27 SHEETS STA. 372+00.00 TO STA. 384+00.00