

CSX TRANSPORTATION, INC.
5730001 & 5730025

28-22-07-476-014
ORDAL, JORDAN
5730011




SEE SHEET OF FOR
ADDITIONAL DETAILS OF
T.R. 1900 E & US 150
INTERSECTION

T.R. 1900 E BEGINS
STATION 298+59.43

STATION 250+80.50 (US 150)
STATION 300+00.00 T.R. 1900 E

STATION 250+78.72 (US 150)
STATION 300+00.00 T.R. 1900 E

T.R. 1900 E ENDS
STATION 301+51.11

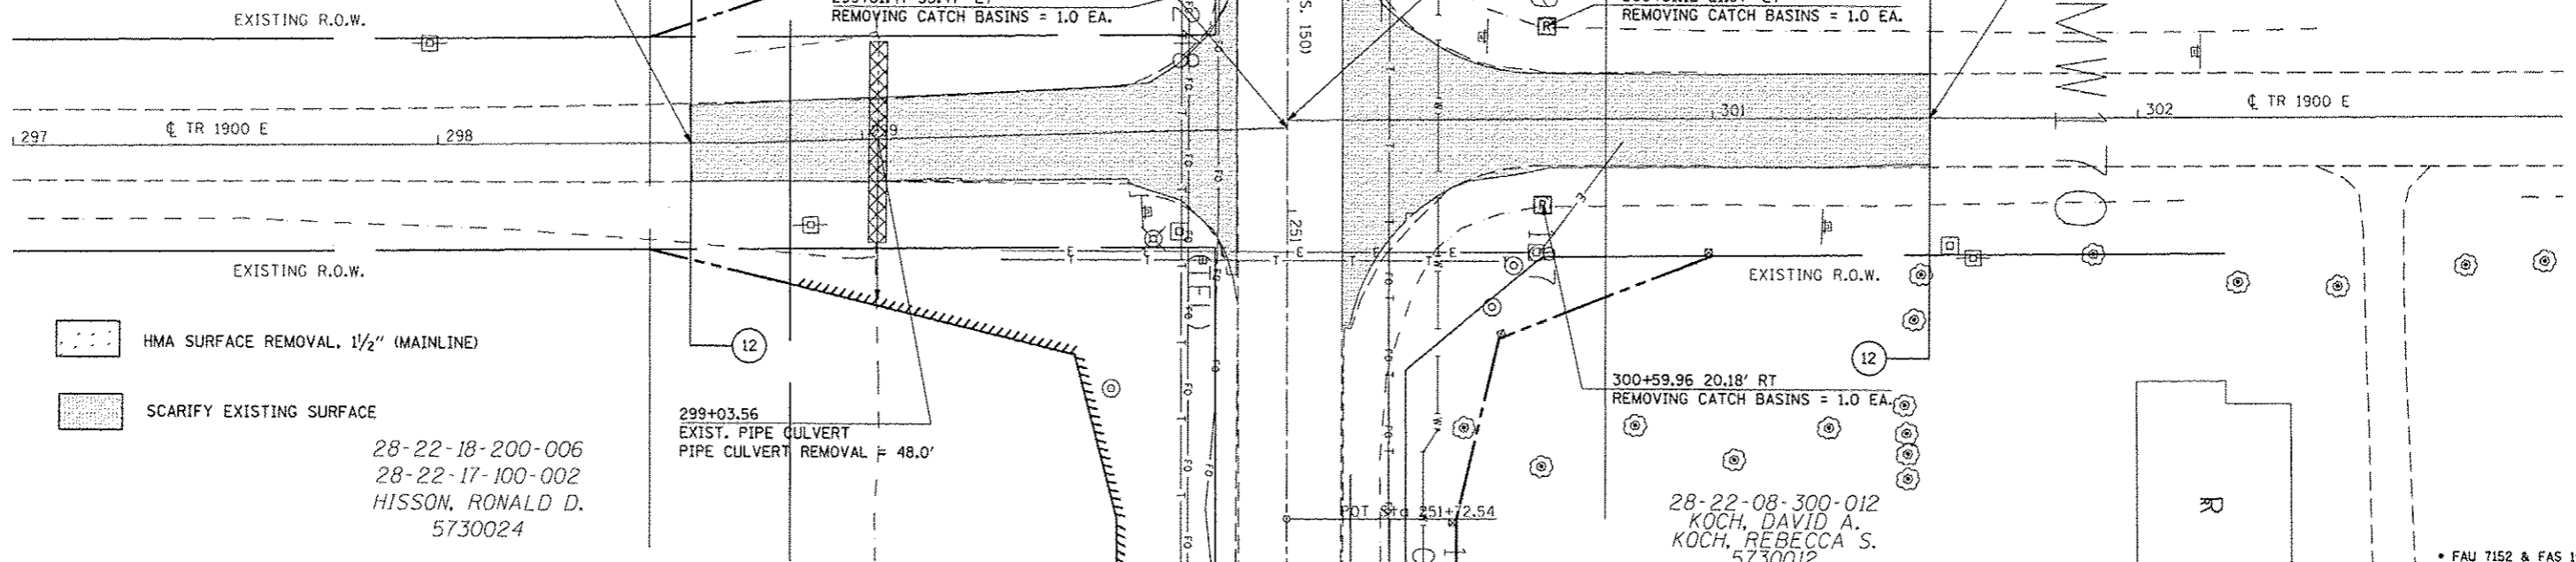

HMA SURFACE REMOVAL, 1 1/2" (MAINLINE)

SCARIFY EXISTING SURFACE

FILE NAME	USER NAME	DESIGNED	REVISED
or\p\work\p\ridot\cear\ack\jd\0128316\070663-shr-removal.dgn	cear\ack\jd	JMS	-
PLT SCALE = 48.0000 / 1" = 48.0000'	CHECKED	JMS	-
PLT DATE = 12/16/2013	DATE	051211	-

STATE OF ILLINOIS
DEPARTMENT OF TRANSPORTATION

REMOVAL DETAILS
TR 1900 E

SCALE: 1:20 SHEET NO. 1 OF 1 SHEETS STA. 297+00.00 TO STA. 303+00.00

F.A.U. RTE.	SECTION	COUNTY	TOTAL SHEETS	SHEET NO.
•	(2X,3)RS-3 & 2RS-4	Champaign	551	70
CONTRACT NO. 70663			ILLINOIS FED. AID PROJECT	