

SEC. 9, T. 19 N, R. 10 E.


28-22-09-300-001  
SHEPARD, NANCY ANNE  
AS SUCCESSOR TRUSTEE  
5730019

316+00.00 PROPOSED S.N. 010-8162  
12' X 2' X 40.5' SEE CULVERT DETAILS

PIPE CULV. CLASS D, TYPE 1 - 15" = 34.6'  
STA. 317+14.86, 31.40' LT, ELEV = 669.40  
STA. 317+52.62, 31.41' LT, ELEV = 669.31  
END SECTIONS - 15" = 2 EA.

315+00.00  
45.00' LT

317+33.72 & F.E.  
HMA SURFACE

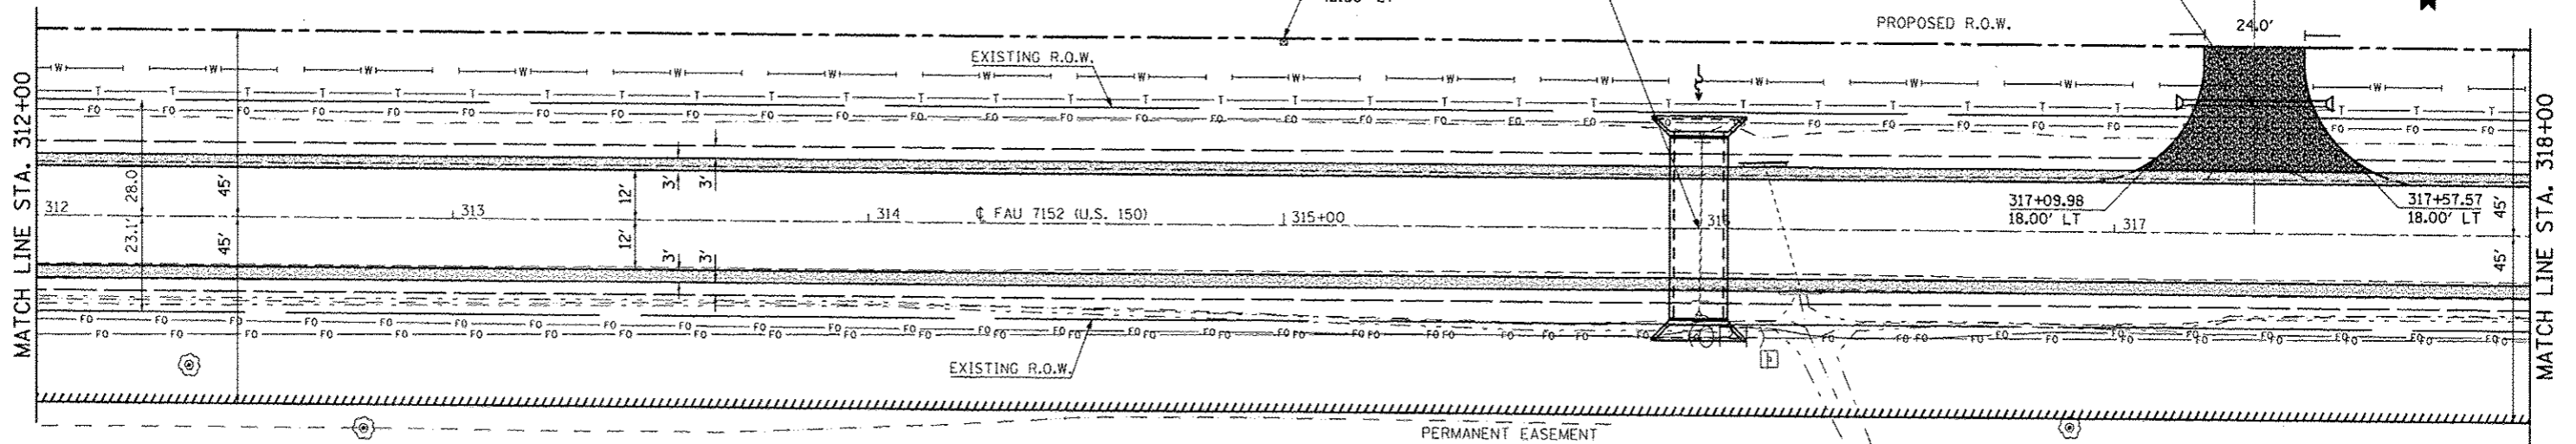


CSX TRANSPORTATION, INC.  
5730001

PERMANENT EASEMENT

- HMA SHOULDERS, 6"
- AGGREGATE SURFACE COURSE, TYPE B
- AGG SHOULDERS-TYPE B, 6"

SEC. 16, T. 19 N, R. 10 E.

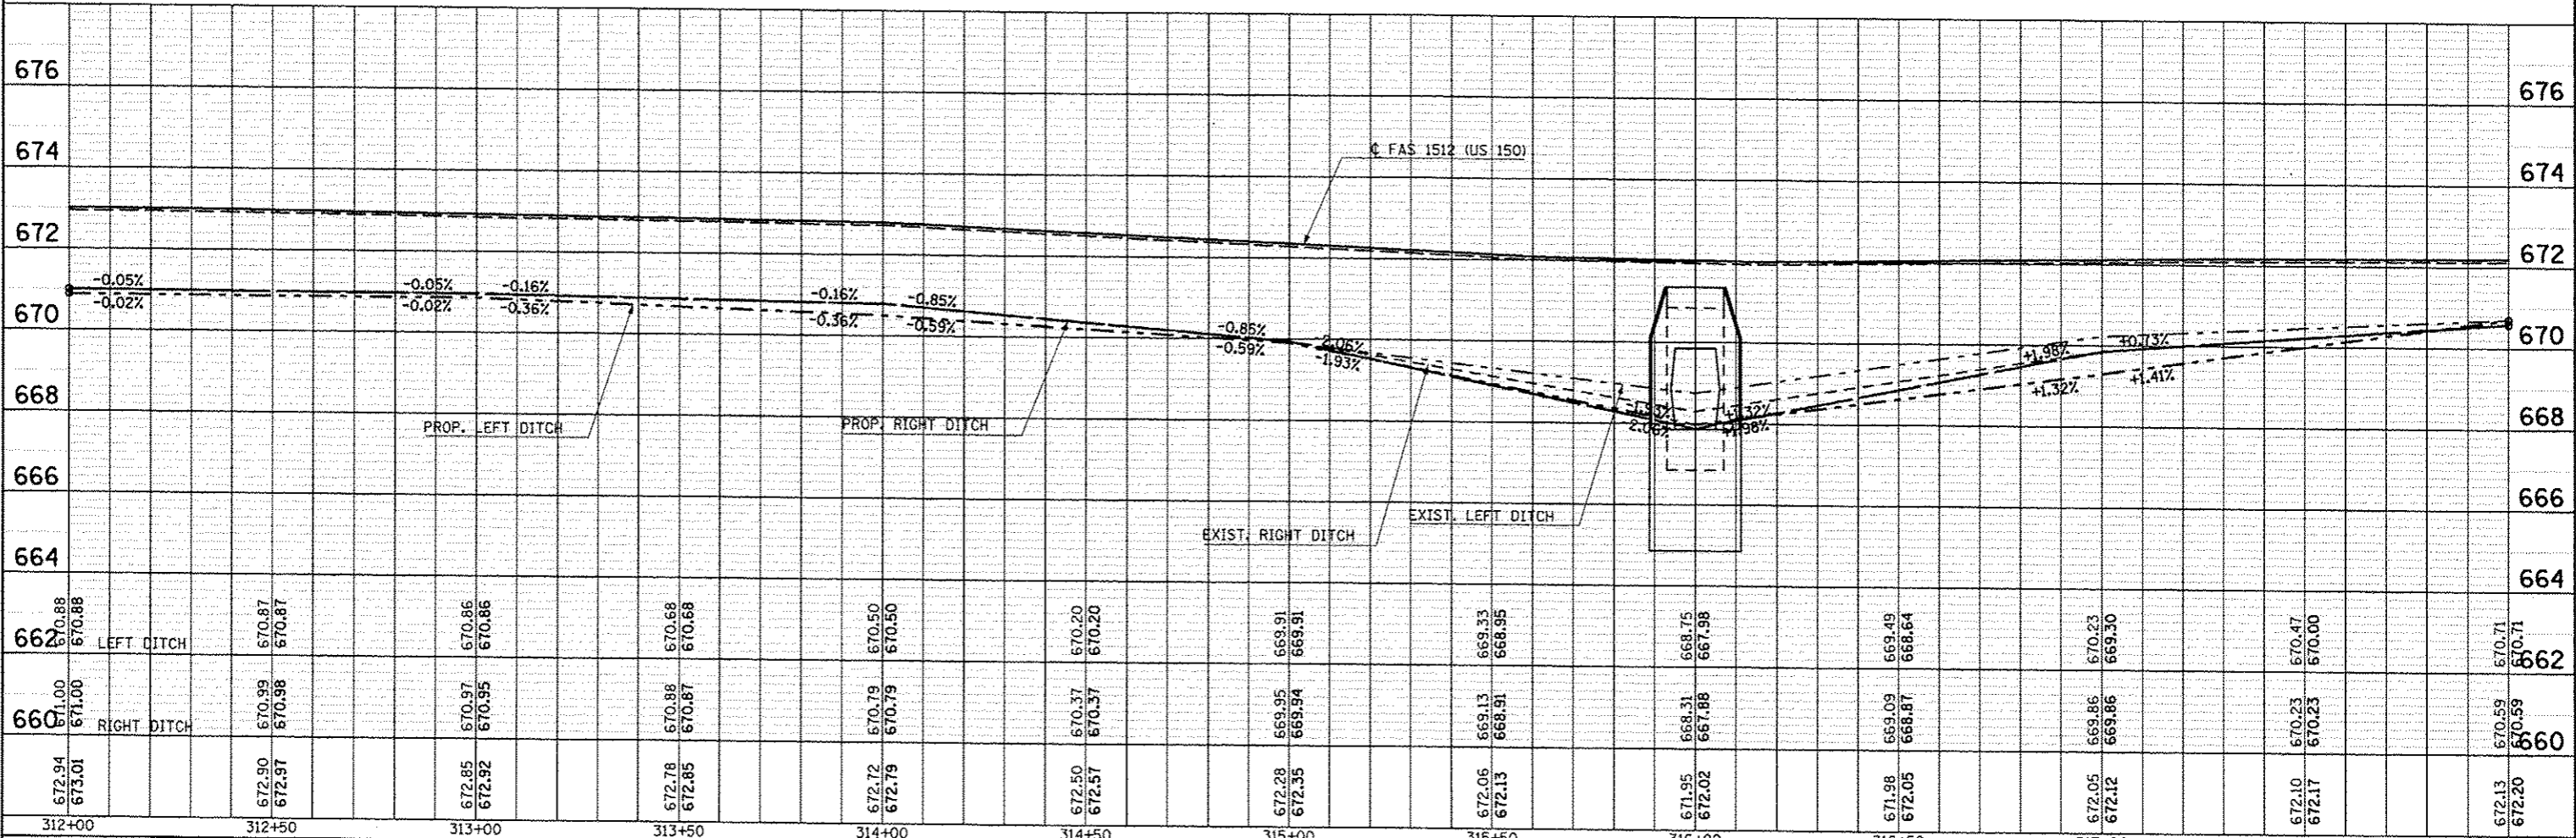

FILE NAME :	USER NAME : cearlock_jd	DESIGNED JMS	REVISED -	STATE OF ILLINOIS DEPARTMENT OF TRANSPORTATION	US 150 MAINLINE PLAN AND PROFILE SHEET	F.A.U. RTE.	SECTION	COUNTY	TOTAL SHEETS NO.
ct:\pwork\p10\dot\c\cearlock_jd\8128316\057063-sh1-plnpr1.dgn	cearlock_jd	DRAWN JMS	REVISED -			• (2X,3RS-3 & 2RS-4	Champaign	551	118
PLOT SCALE = 48,00000' / 1"		CHECKED -	REVISED -			• F.A.U. 7152 & F.A.S. 1512			CONTRACT NO. 70663
PLOT DATE = 10/18/2013		DATE 081610	REVISED -			ILLINOIS FED. AID PROJECT			

PLAN	DATE
BY	
DATE	
BY	
DATE	
BY	
DATE	
BY	
DATE	
BY	
DATE	

PROFILE	DATE
BY	
DATE	
BY	
DATE	
BY	
DATE	
BY	
DATE	
BY	
DATE	