


SEC. 14, T. 19 N, R. 9 E.



92+50.00 PROPOSED A.R. PIPE CULVERT
 PIPE CULVERT, CLASS A, TYPE 1 24" = 37.5'
 U.S.F.L. 18.75' LT, ELEV = 685.25
 D.S.F.L. 18.75' RT, ELEV = 685.00
 PCC REINF. CONC. FLRD. ES 24" = 2.0 EA.

30-21-14-200-004
 30-21-13-100-007
 L.O. ADOLF M.
 5730023

PLAN	DATE
BY	
NO.	
NO.	
NO.	
NO.	
NO.	
NO.	
NO.	
NO.	

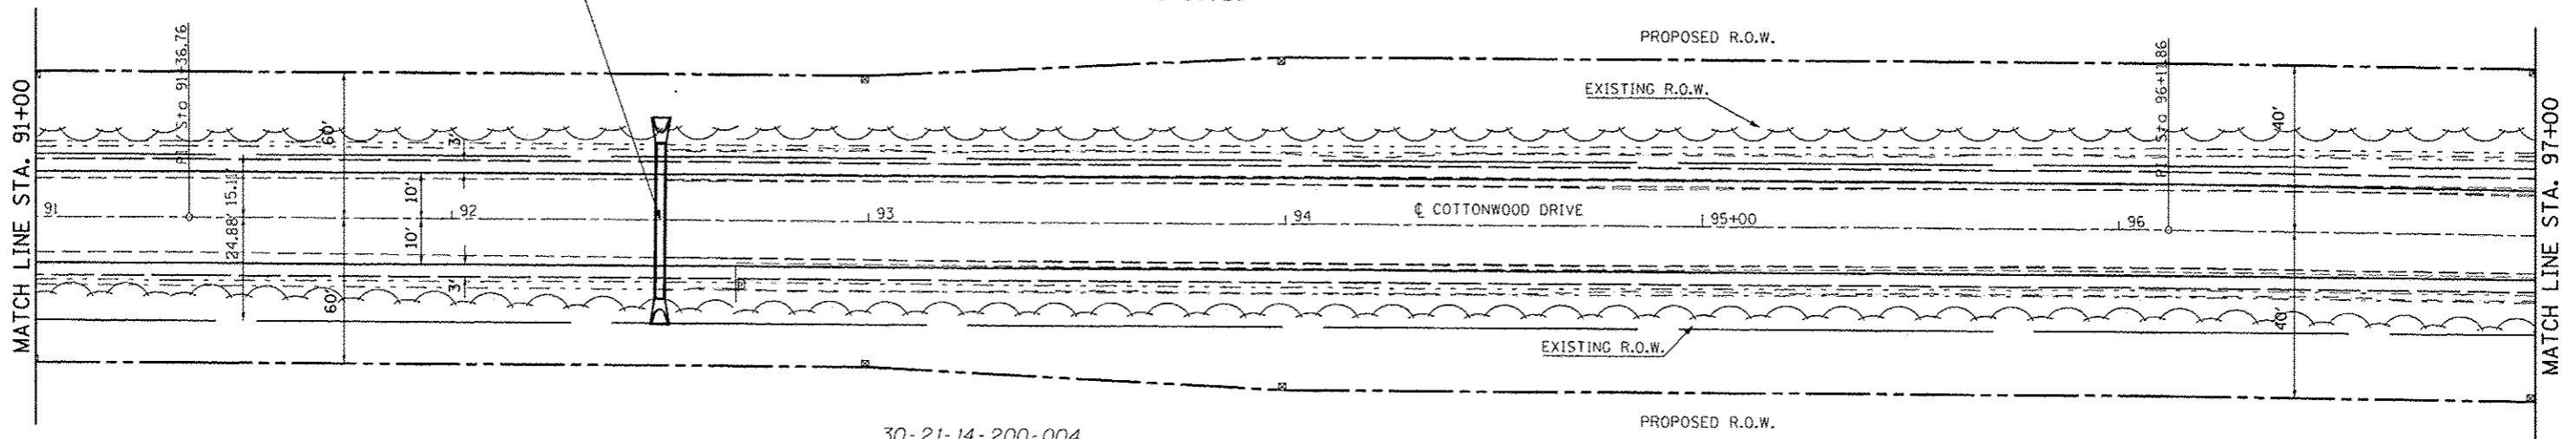


30-21-14-200-004
 30-21-13-100-007
 L.O. ADOLF M.
 5730023

AGG SHOULDERS-TYPE B, 6"

SEC. 13, T. 19 N, R. 9 E.

PROFILE	DATE
BY	
NO.	
NO.	
NO.	
NO.	
NO.	
NO.	
NO.	
NO.	

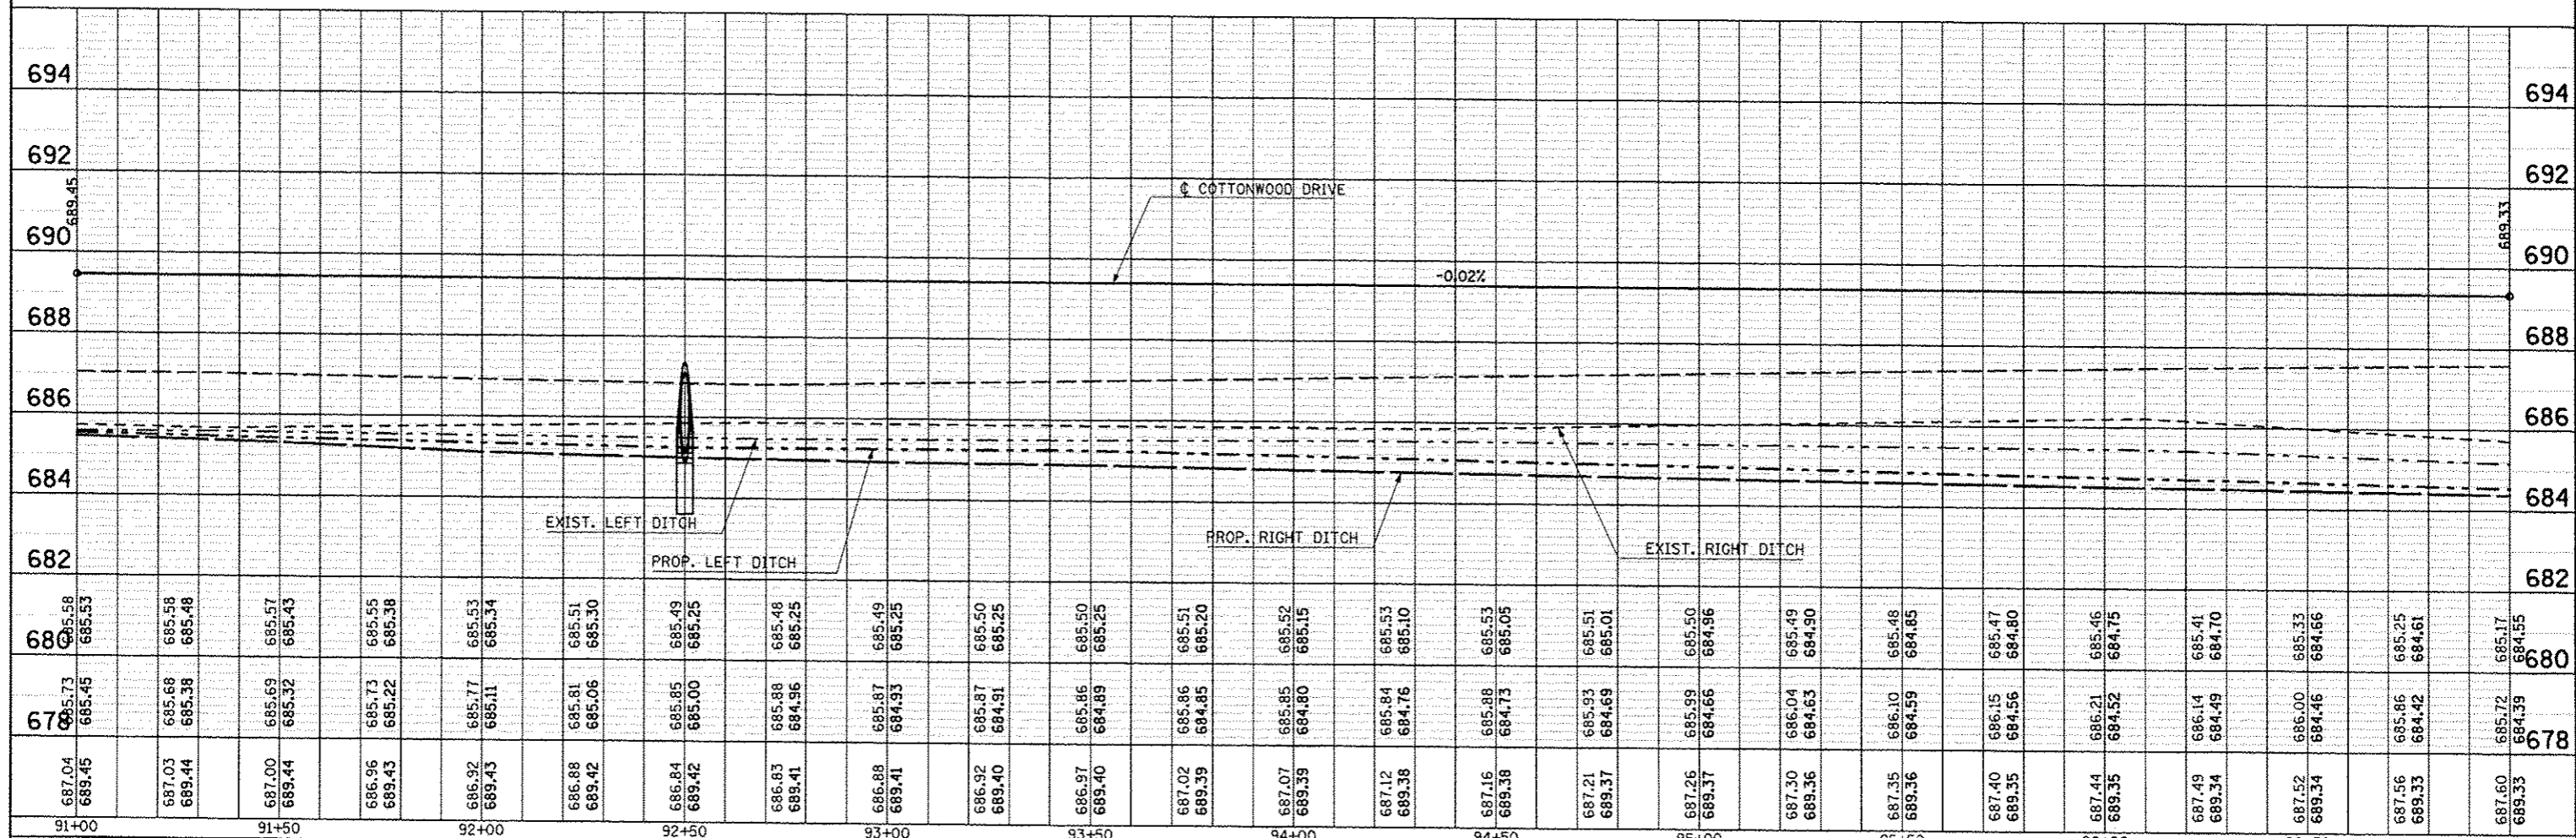

FILE NAME : c:\pwwork\pwwork\cottonwood\10120216\10120216.dwg	USER NAME : ceo-lock_jd	DESIGNED -	REVISD -	STATE OF ILLINOIS DEPARTMENT OF TRANSPORTATION	COTTONWOOD ROAD PLAN & PROFILE SHEET	F.A. RTE. SECTION COUNTY TOTAL SHEETS SHEET NO. • (2X,3)RS-3 & 2RS-4 Champaign 551 137 • F.A.U. 7152 & F.A.S. 1512 CONTRACT NO. 70663 ILLINOIS FED. AID PROJECT
MODEL NAME :	PLOT SCALE = 48.0000 / in.	DRAWN -	REVISD -			
	PLOT DATE = 10/18/2013	CHECKED -	REVISD -			
		DATE -	REVISD -			

SCALE: 1" = 20' SHEET 2 OF 4 SHEETS STA. 91+00.00 TO STA. 97+00.00