


SEC. 11, T. 19 N, R. 9 E.

30-21-11-400-04
RITTENHOUSE, WARREN
5730004



| | |
|---------------|------|
| PLAN | DATE |
| SORTED | |
| ALIGNED | |
| CHECKED | |
| ST. OF WAY | |
| NO. | |
| ADD FILE NAME | |

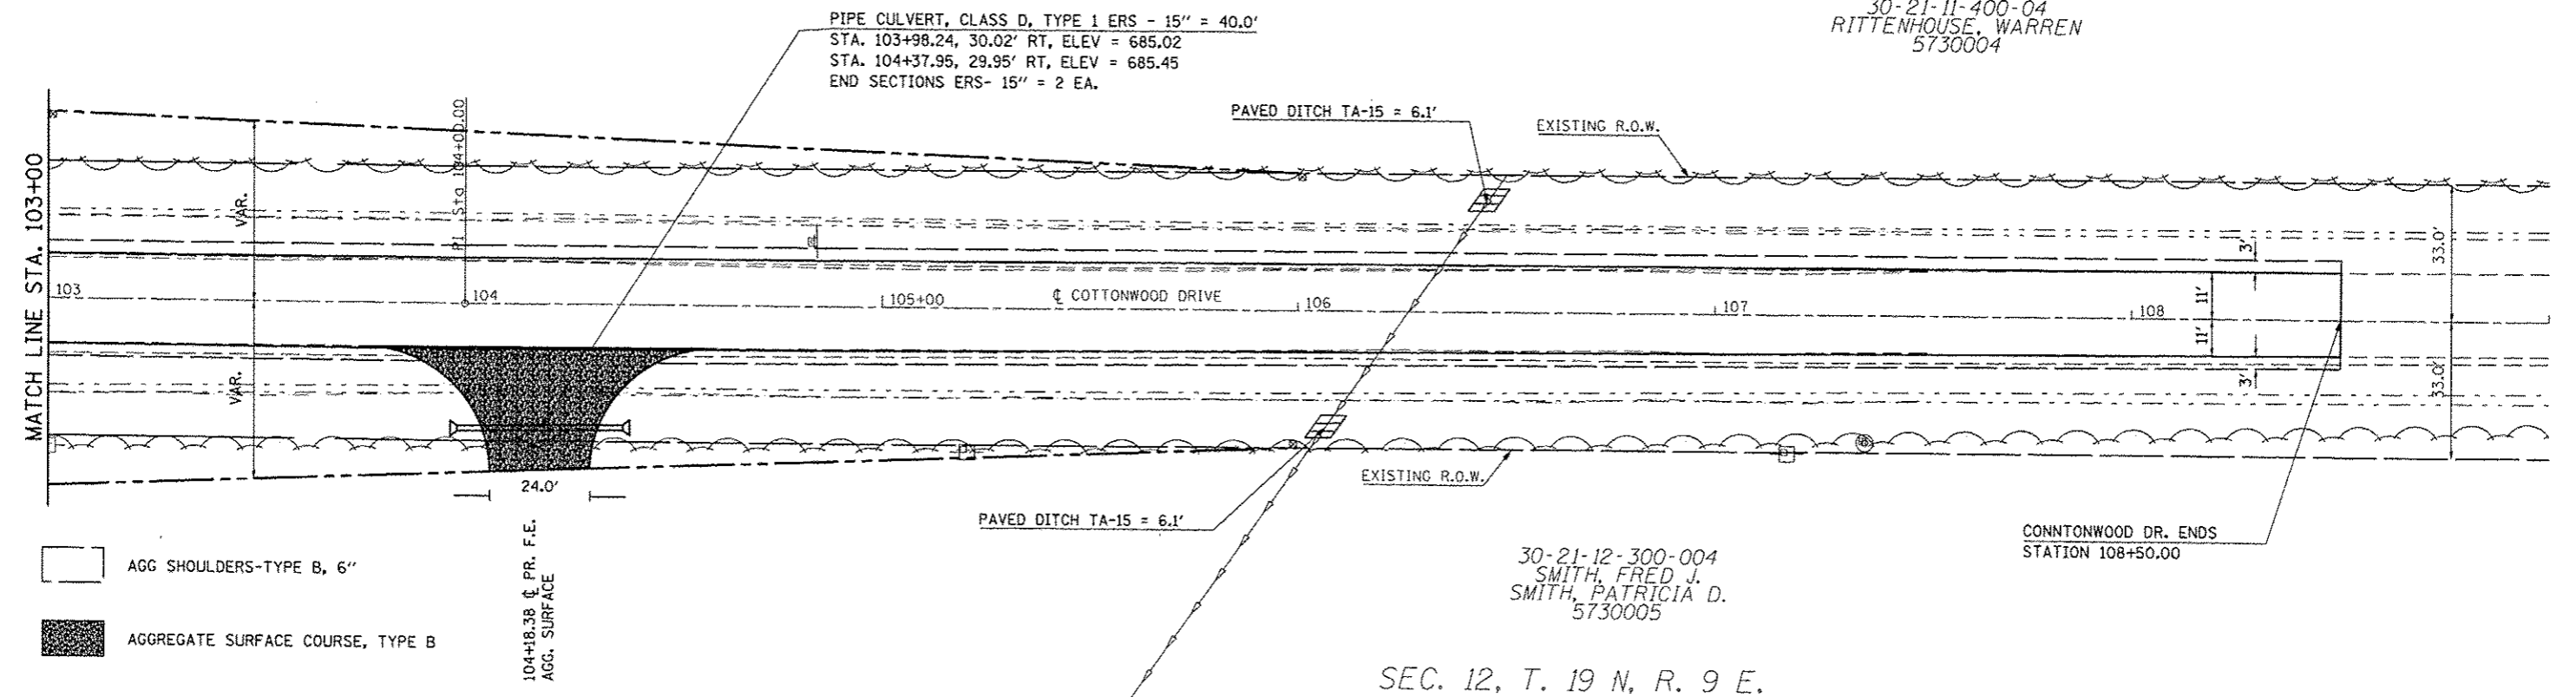


- AGG SHOULDERS-TYPE B, 6"
- AGGREGATE SURFACE COURSE, TYPE B

104+18.38 ϕ PR. F.E.
AGG. SURFACE

30-21-12-300-004
SMITH, FRED J.
SMITH, PATRICIA D.
5730005

SEC. 12, T. 19 N, R. 9 E.

| | |
|----------------------|------|
| PROFILE | DATE |
| SORTED | |
| ALIGNED | |
| CHECKED | |
| ST. NOTED | |
| NO. | |
| PRODUCE NOTICES CHKD | |

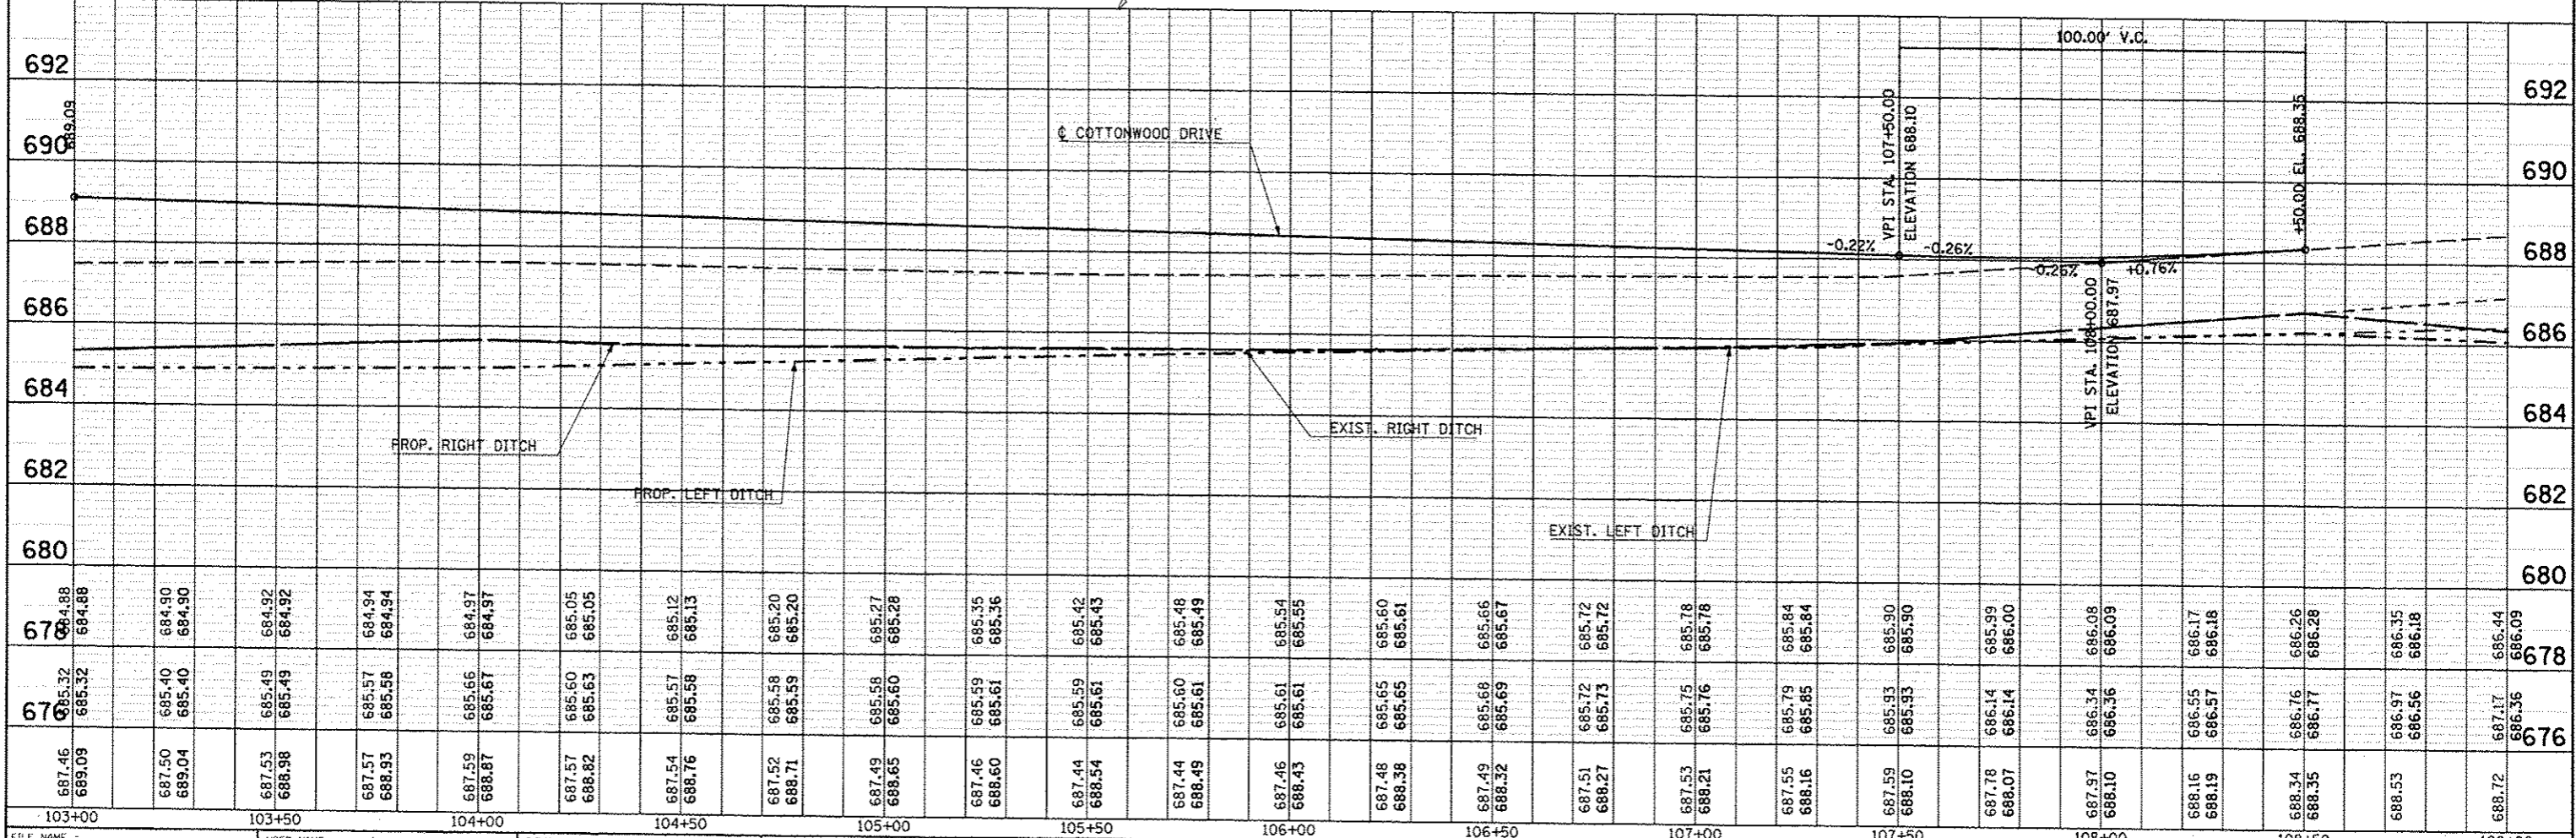

| | | | | | | | | | | | | | |
|---|--------------------------|------------|---------------------------|---|---|-----------------|---------------------|----------------------------------|---------------------------|--------------------|--------|--------------|-----------|
| FILE NAME = | USER NAME = ceer-lack_jd | DESIGNED - | REVISED - | STATE OF ILLINOIS DEPARTMENT OF TRANSPORTATION | COTTONWOOD ROAD PLAN & PROFILE SHEET | SCALE: 1" = 20' | SHEET 4 OF 4 SHEETS | STA. 103+00.00 TO STA. 109+00.00 | F.A. # | SECTION | COUNTY | TOTAL SHEETS | SHEET NO. |
| cr:\pwork\pwork\ceer-lack_jd\0120316\0574663-sht-plnpr-f_Cottonwood.dgn | DRAWN - | REVISED - | • | | | | | | (2X,3)RS-3 & 2RS-4 | Champaign | 551 | 139 | |
| *MODELNAME* | CHECKED - | REVISED - | • | | | | | | F.A.U. 7152 & F.A.S. 1512 | CONTRACT NO. 70663 | | | |
| PLT DATE = 10/18/2013 | DATE - | REVISED - | ILLINOIS FED. AID PROJECT | | | | | | | | | | |