

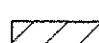
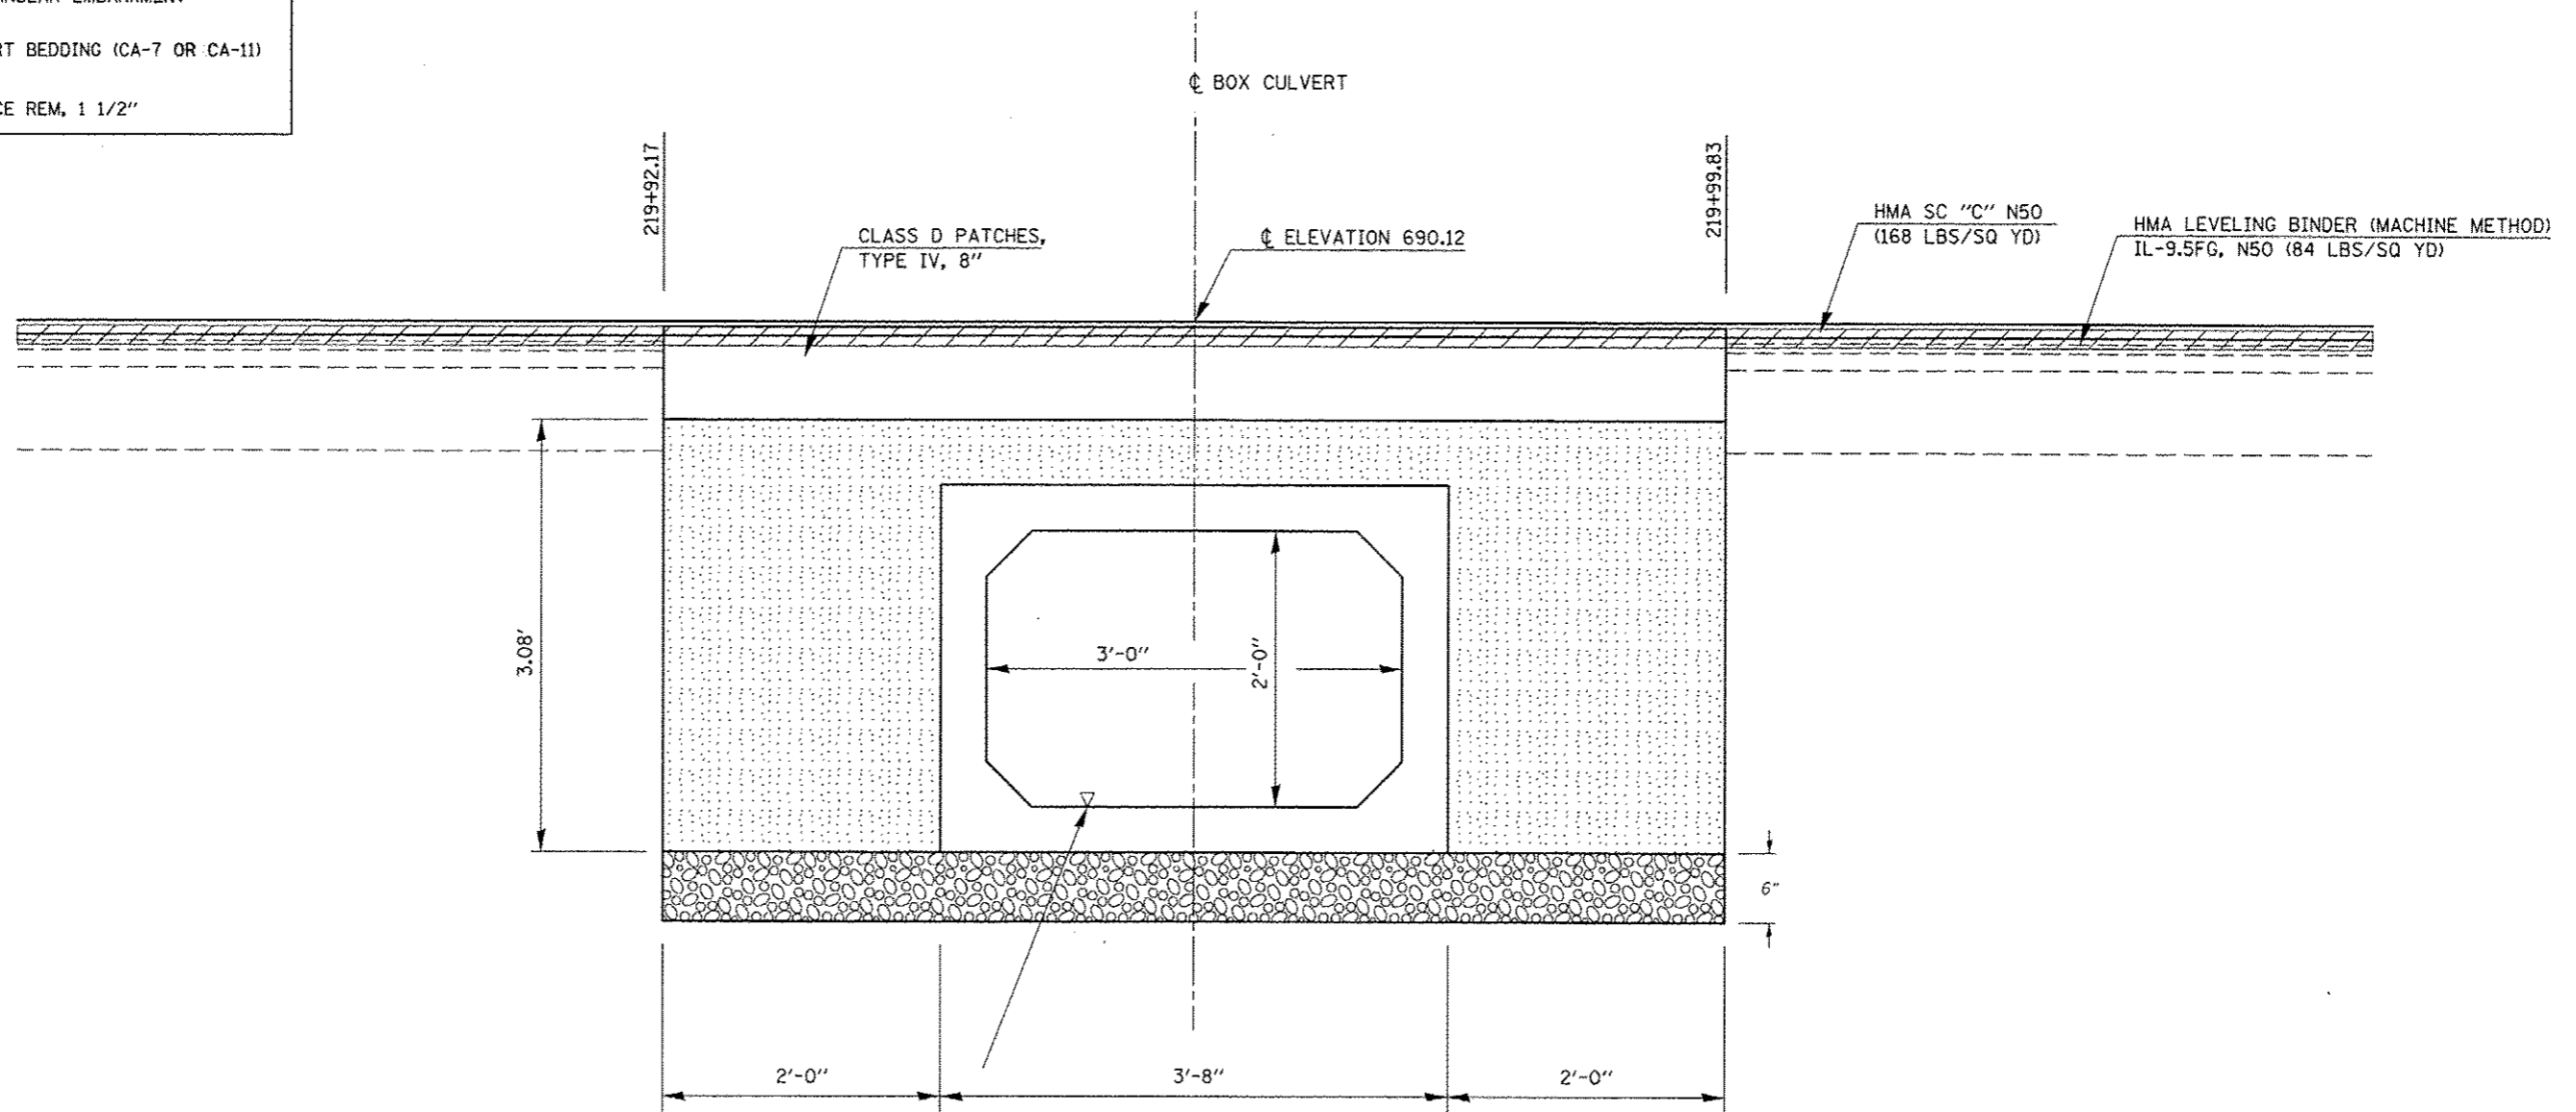


LEGEND	
	POROUS GRANULAR EMBANKMENT
	BOX CULVERT BEDDING (CA-7 OR CA-11)
	HMA SURFACE REM, 1 1/2"



**POROUS GRANULAR EMBANKMENT**

POROUS GRANULAR EMBANKMENT SHALL EXTEND 2 FT. BEYOND THE AGGREGATE SHOULDER

WORK SHOWN IN THE DETAIL SHALL BE PERFORMED IN ACCORDANCE WITH APPLICABLE PORTIONS OF SECTION 207 AND SECTION 540 OF THE STANDARD SPECIFICATIONS.

POROUS GRANULAR EMBANKMENT SHALL EXTEND 2 FT. BEYOND THE AGGREGATE SHOULDER

WORK SHOWN IN THE DETAIL SHALL BE PERFORMED IN ACCORDANCE WITH APPLICABLE PORTIONS OF SECTION 207 AND SECTION 540 OF THE STANDARD SPECIFICATIONS.

PROPOSED U.S.F.L. = 687.19  
 PROPOSED D.S.F.L. = 687.09

**BILL OF MATERIAL**

Item	Unit	Total
Porous Granular Embankment	Cu.Yd.	18.2

DRAWING NOT TO SCALE.

FILE NAME : c:\pwwork\pwwork\cearlock\482128316\0578663-shr-structures.dgn	USER NAME : cearlock_jd	DESIGNED - JMS	REVISED - -	<b>STATE OF ILLINOIS DEPARTMENT OF TRANSPORTATION</b>	<b>DETAIL OF POROUS GRANULAR EMBANKMENT</b>		F.A.U. RTE.	SECTION (2X,3RS-3 & 2RS-4)	COUNTY CHAMPAIGN	TOTAL SHEETS 551	SHEET NO. 210
PLDT SCALE : 48.0000' / 1" =	CHECKED - -	REVISOR - -	DATE - 080211		SCALE: NONE	SHEET NO. 5 OF 5 SHEETS	STA. TO STA.	• F.A.U. 7152 & F.A.S. 1512		CONTRACT NO. 70663	
PLDT DATE : 10/16/2013	DATE - 080211	REVISOR - -					[ILLINOIS] FED. AID PROJECT				