


DETAIL NOTES

SHOULDER WIDENING FOR TYPE 1 (SPECIAL) TERMINALS SHALL BE CONSTRUCTED PRIOR TO CONSTRUCTION OF NEW GUARDRAIL.

NO ROCK, STONES, MILLINGS, OR BROKEN CONCRETE SHALL BE PERMITTED WITHIN A VERTICLE DISTANCE OF 12" FROM THE SURFACE OF THE FINISHED GRADE OF THE SHOULDER WIDENING.

SHOULDER WIDENING FOR THE TYPE 1 (SPECIAL) TERMINALS SHALL NOT BE PAID FOR SEPARATELY BUT SHALL BE INCLUDED IN THE COST FOR THE VARIOUS EARTHWORK PAYITEMS. NO ADDITIONAL COMPENSATION SHALL BE ALLOWED.

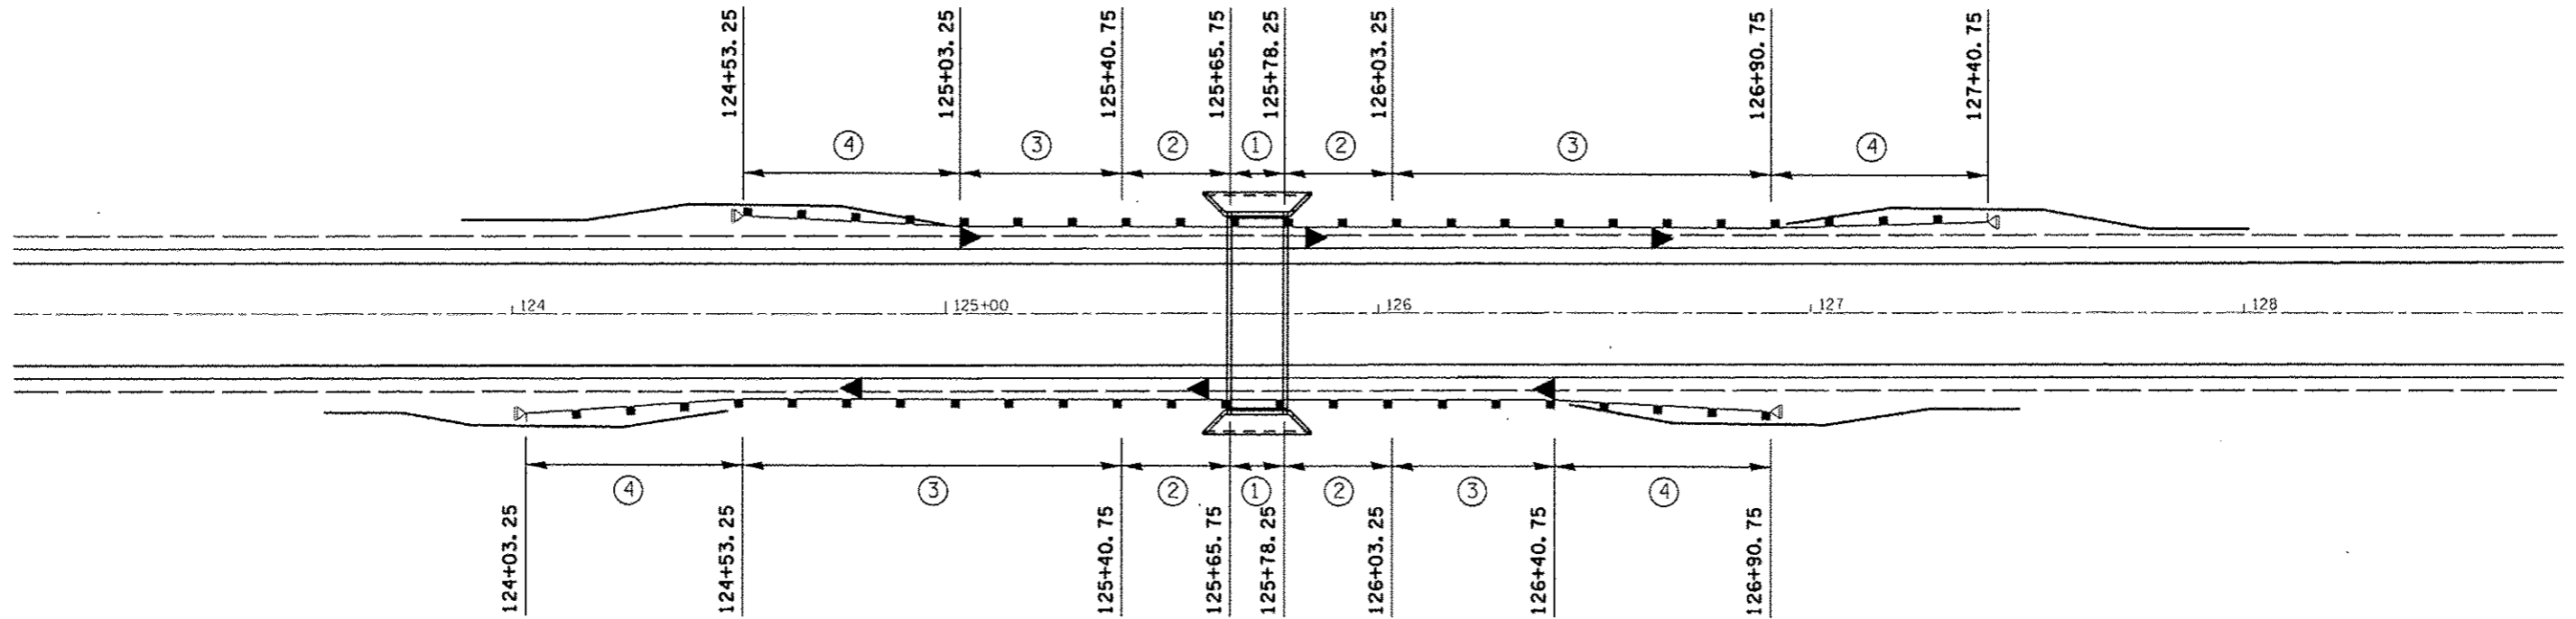

GUARDRAIL KEY	
①	STEEL PLATE BEAM GUARDRAIL ATTACHED TO STRUCTURE
②	STEEL PLATE BEAM GUARDRAIL, TYPE B
③	STEEL PLATE BEAM GUARDRAIL, TYPE A 6' POST SPACING
④	TRAFFIC BARRIER TERMINAL, TYPE 1 (SPECIAL), TANGENT
◀	REFLECTOR MARKERS, TYPE A

FILE NAME : e:\pwwork\puidat\cconlook\jd\0120316\070663-sht-detail.dgn	USER NAME : cconlook.jd	DESIGNED - JMS	REVISED -	STATE OF ILLINOIS DEPARTMENT OF TRANSPORTATION	GUARDRAIL DETAILS	F.A.U. RTE.	SECTION	COUNTY	TOTAL SHEET NO.	
		DRAWN - JMS	REVISED -			•	(2X)RS-3 & 2RS-4	CHAMPAIGN	551	260
		CHECKED -	REVISED -			• F.A.U. 7152 & F.A.S. 1512				CONTRACT NO. 70663
		DATE - 062911	REVISED -			ILLINOIS FED. AID PROJECT				
				SCALE: NONE	SHEET NO. 1 OF 3 SHEETS	STA.	TO STA.			