



FIGURE A.

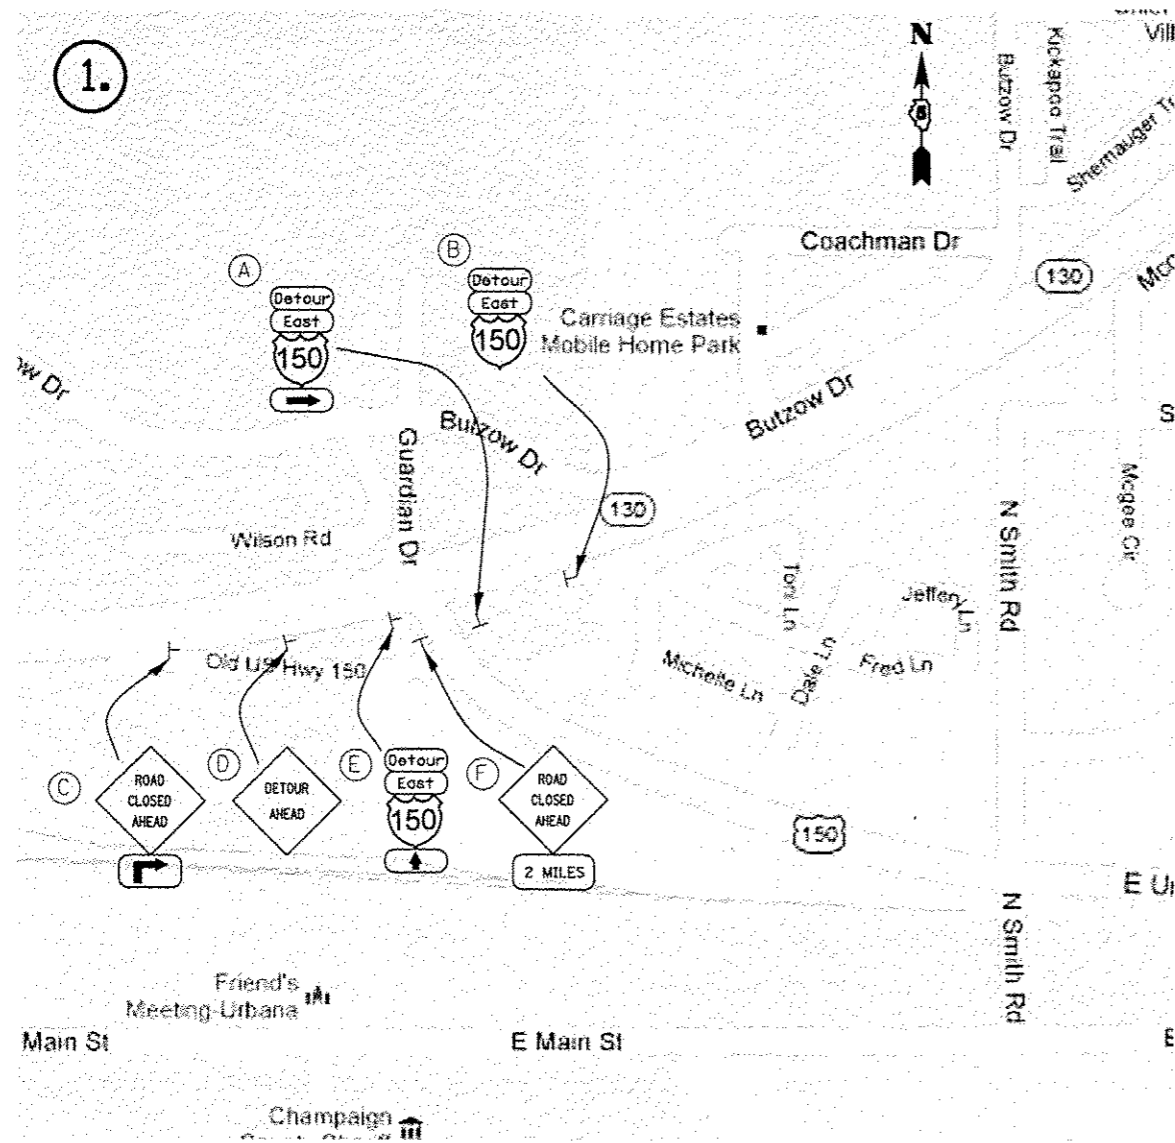

- (A) Erect by sign tree
- (B) Erect by "To I-74 Only" signs
- (C) Erect beside JCT IL 130 sign
- (D) Erect by I-74, St Joseph, Charleston sign
- (E) Erect by large sign tree
- (F) Erect by East US 150, S IL 130 signs

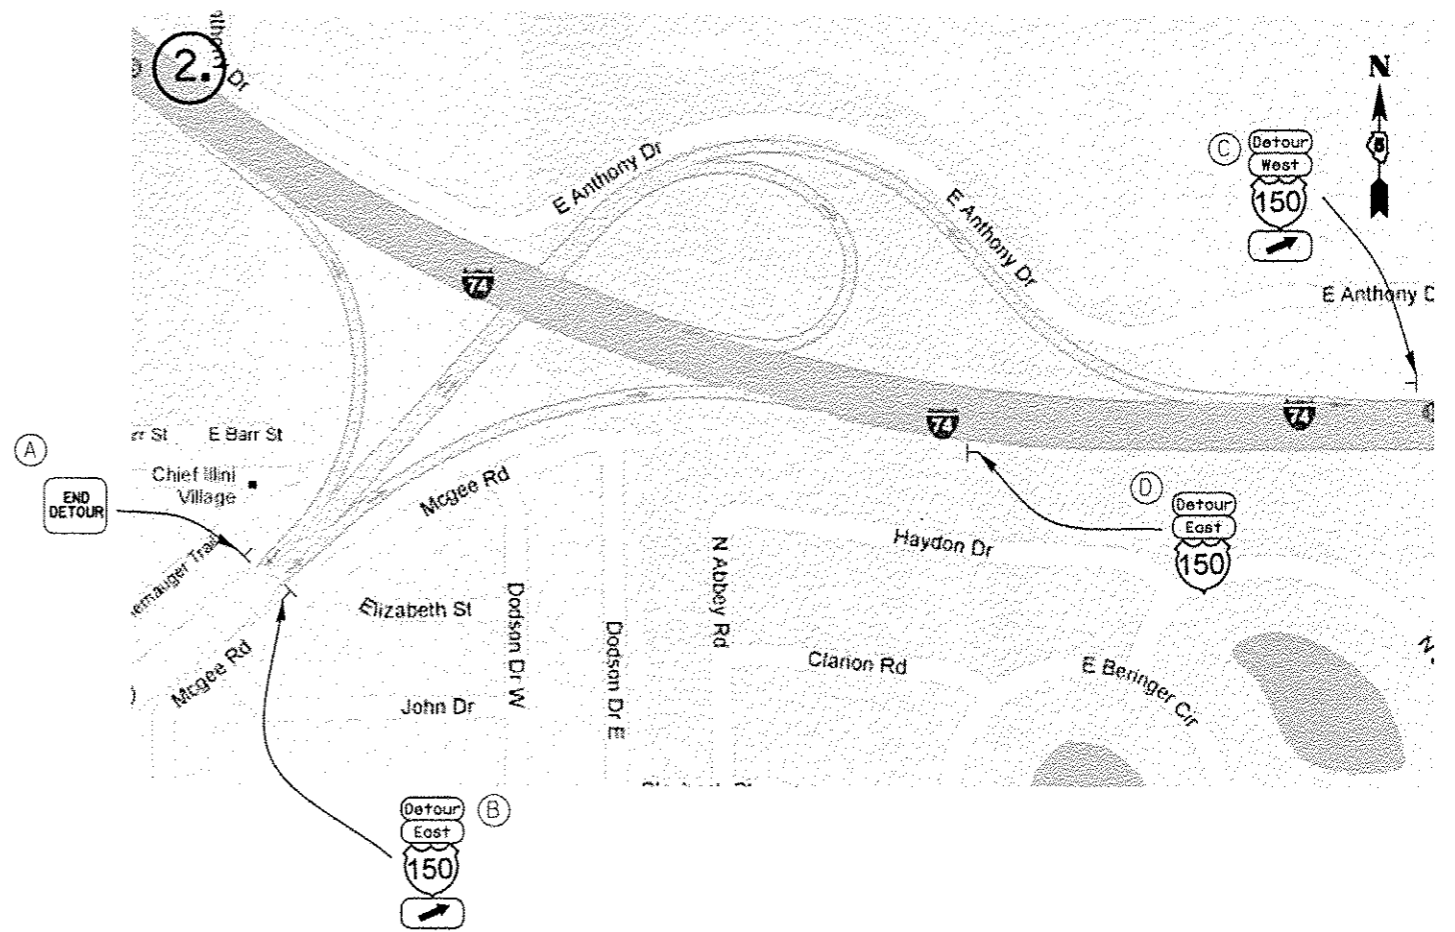

- (A) Erect under JCT US 150 sign
- (B) Erect 100' +/- West of power pole 56/147
- (C) Erect 300' +/- prior to beginning of ramp
- (D) Erect beside East I-74 sign

FILE NAME	USER NAME	DESIGNED	REVISED	<b>STATE OF ILLINOIS DEPARTMENT OF TRANSPORTATION</b>	<b>DETAIL OF ROAD CLOSURE DETOUR</b>		F.A.U. RTE.	SECTION	COUNTY	TOTAL SHEETS	SHEET NO.
c:\pwork\pwork\coner-look\j\0120316\0278663-sht-details.dgn	coner-look_jd	JMS	-				•	(2X,3)RS-3 & 2RS-4	CHAMPAIGN	551	271
PLT SCALE	CHECKED	DATE	REVISED		SCALE: NONE	SHEET NO. 2 OF 4 SHEETS	STA.	TO STA.	ILLINOIS FED. AID PROJECT		
48.8989 / 1"	-	062911	-								