


THE LOCATION OF THE UTILITIES SHOWN ARE DETERMINED FROM THE BEST AVAILABLE DATA. THEY ARE FOR INFORMATIONAL PURPOSES ONLY AND ARE NOT INTENDED TO PURPORT THE ACTUAL LOCATIONS OF SUCH UTILITIES. THE CONTRACTOR SHALL VERIFY THE LOCATIONS OF THE UTILITIES IN THE FIELD AT THE TIME OF CONSTRUCTION. THE CONTRACTOR SHALL BE RESPONSIBLE FOR PROTECTING ALL UTILITIES AND SHALL BE LIABLE FOR ANY DAMAGES TO THEM RESULTING FROM HIS OPERATIONS.


NEW WATERMAIN SHALL BE 12-INCH D.I.P. TYTON JOINT, PRESSURE CLASS 350 WITH 8 MIL POLYETHYLENE PIPE WRAP

NOTICE
SEE "EXISTING WATERMAIN SHUT-OFF" SHEET G0.03, FOR REQUIRED PROCEDURES TO CUT AND PLUG EXISTING MAIN

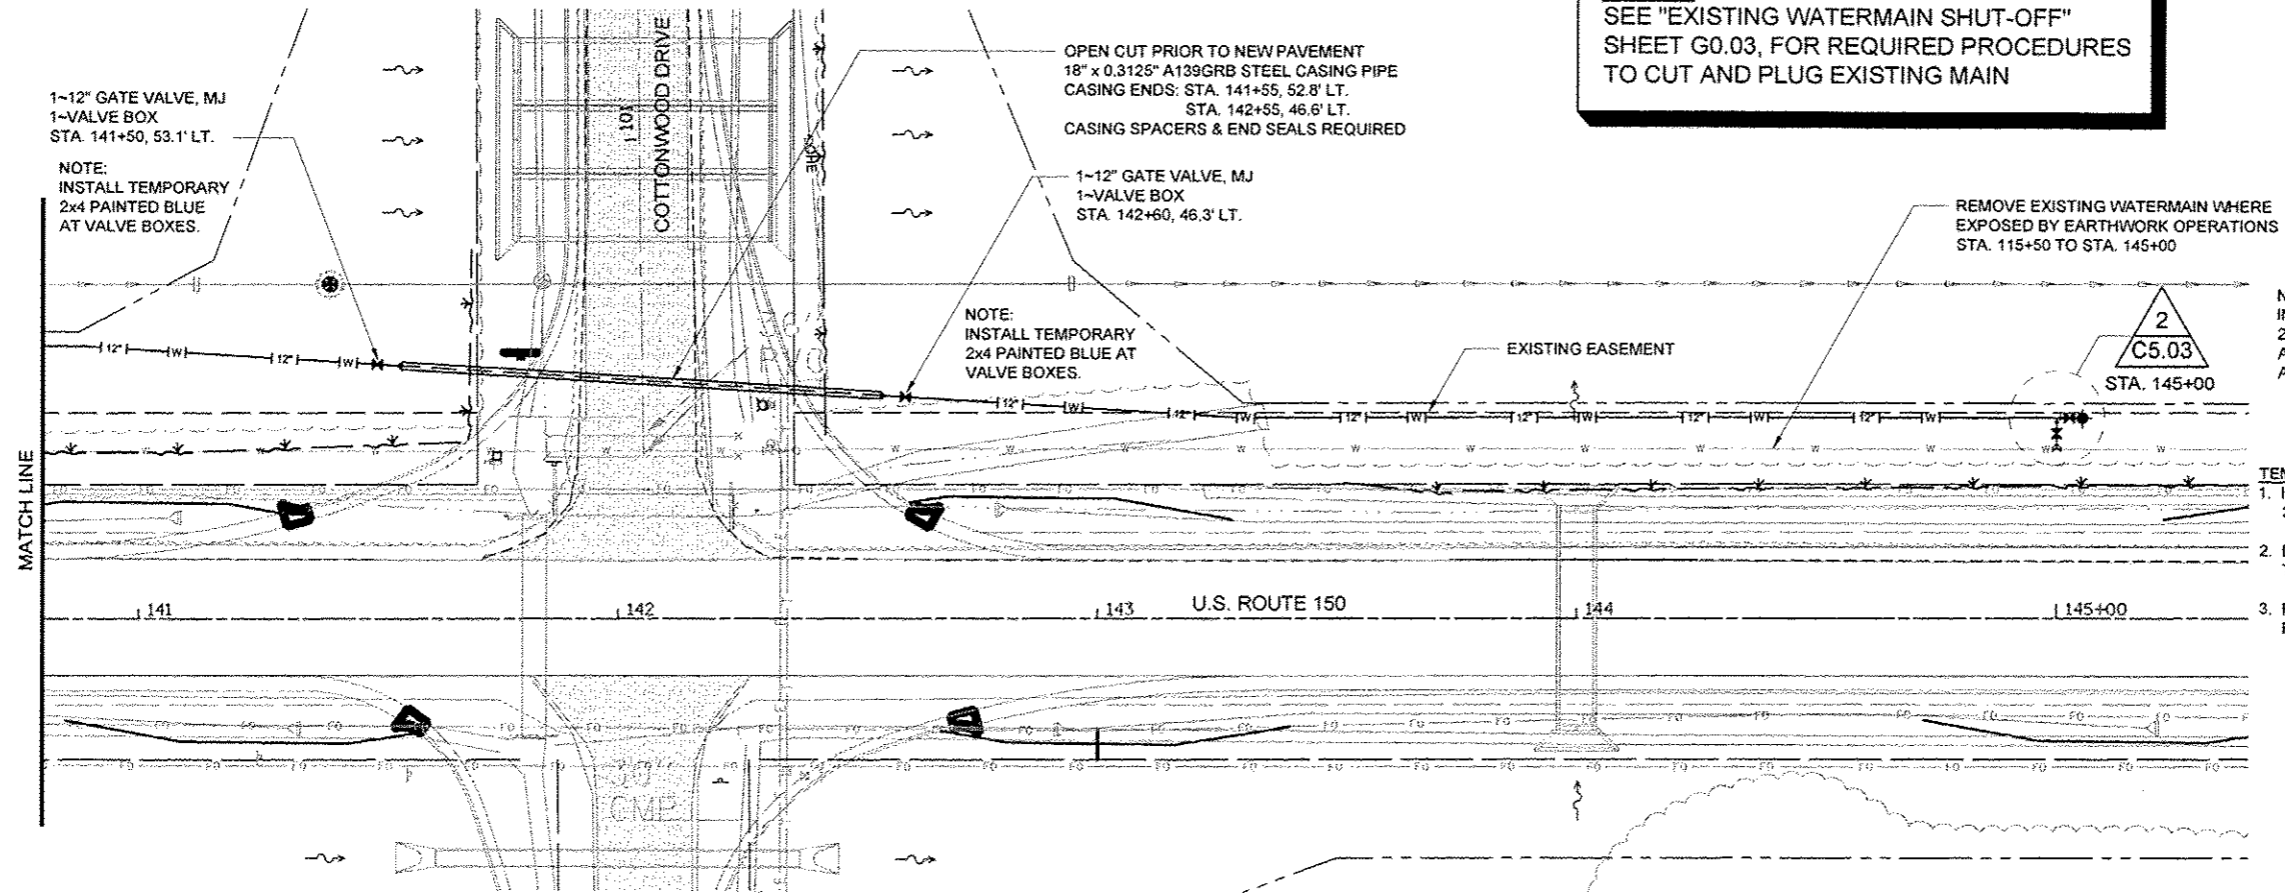

NOTE: INSTALL TEMPORARY 2x4 PAINTED BLUE AT VALVE BOXES AND BLOW-OFFS.

- TEMPORARY BLOW-OFF
1. INSTALL BLOW-OFF DISCHARGE 3 FEET ABOVE GRADE.
 2. DIRECT BLOW-OFF FLOW TOWARD LOCAL DRAINAGE.
 3. REMOVE BLOW-OFF AT THE REQUEST OF ILAW.

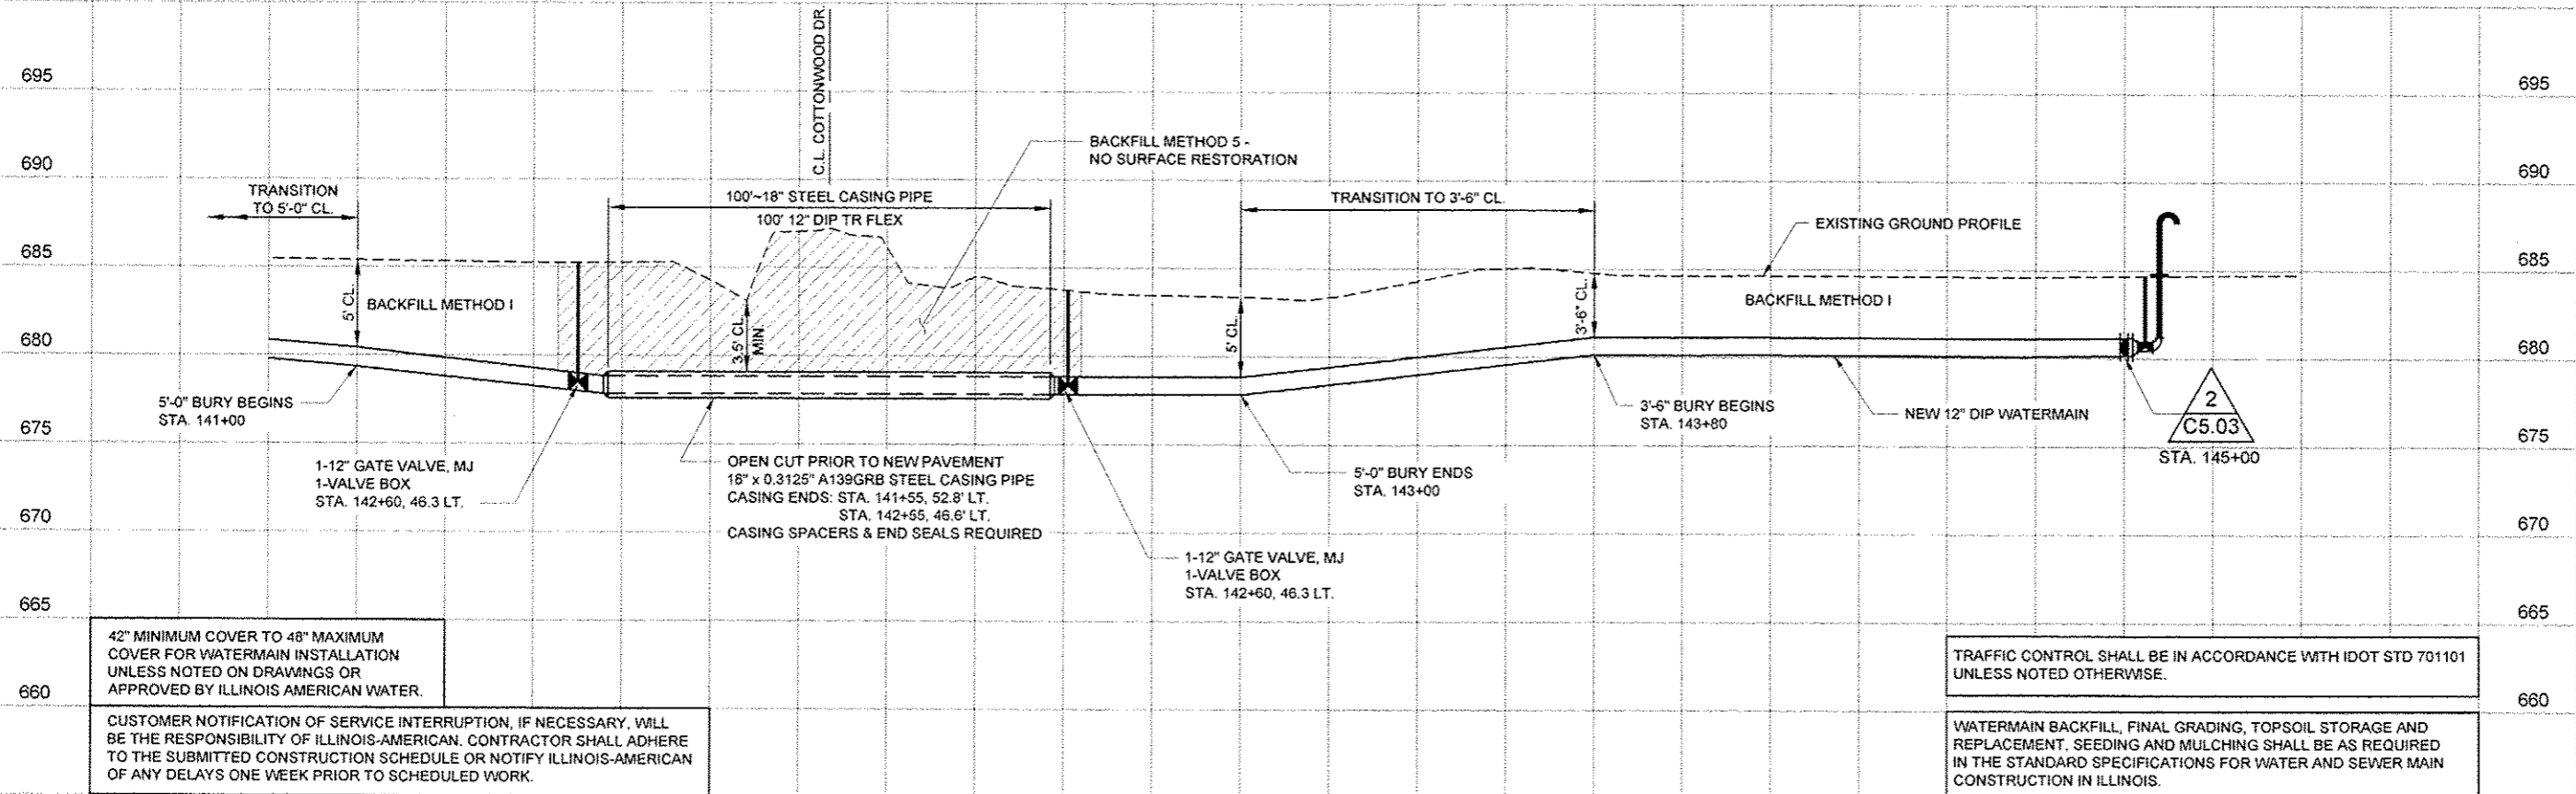

Foth
Foth Infrastructure & Environment, LLC
1610 Broadmoor Drive
Champaign, IL 61821
Phone: 217-352-4189 Fax: 217-352-0085
Illinois Professional Design Firm No. 184.004913

REUSE OF DOCUMENTS
THIS DOCUMENT HAS BEEN DEVELOPED FOR A SPECIFIC APPLICATION AND NOT FOR GENERAL USE. THEREFORE IT MAY NOT BE USED WITHOUT THE WRITTEN APPROVAL OF FOTH INFRASTRUCTURE & ENVIRONMENT, LLC. FOTH INFRASTRUCTURE & ENVIRONMENT, LLC ACCEPTS NO LIABILITY OF THE UNAUTHORIZED USE.

**ROUTE 150 WATERMAIN RELOCATION
BETWEEN URBANA AND ST. JOSEPH
ILLINOIS AMERICAN WATER COMPANY
IDOT CONTRACT NO. 70663**

URBANA, ILLINOIS
CHAMPAIGN COUNTY

NO.	DATE	DESCRIPTION

RECORD DRAWING OF COMPLETED CONSTRUCTION BY
RECORD DRAWINGS OF COMPLETED CONSTRUCTION
CONFORMING TO CONTRACTOR AND/OR OWNERS RECORDS
DATE

Date of Preparation: July 17, 2013

BY	DATE
SURVEYED	FOTH 07-13-2013
DRAWN	WKH 07-17-2013
DESIGNED	MAJ 07-17-2013
CHECKED	MAJ 07-17-2013

SHEET NAME
STA. 140+80 TO
STA. 145+00

VERTICAL SCALE: 1" = 5'
HORIZONTAL SCALE: 1" = 40'

PROJECT ID: 11013