


THE LOCATION OF THE UTILITIES SHOWN ARE DETERMINED FROM THE BEST AVAILABLE DATA. THEY ARE FOR INFORMATIONAL PURPOSES ONLY AND ARE NOT INTENDED TO PURPORT THE ACTUAL LOCATIONS OF SUCH UTILITIES. THE CONTRACTOR SHALL VERIFY THE LOCATIONS OF THE UTILITIES IN THE FIELD AT THE TIME OF CONSTRUCTION. THE CONTRACTOR SHALL BE RESPONSIBLE FOR PROTECTING ALL UTILITIES AND SHALL BE LIABLE FOR ANY DAMAGES TO THEM RESULTING FROM HIS OPERATIONS.


NOTICE
SEE "EXISTING WATERMAIN SHUT-OFF"
SHEET G0.03, FOR REQUIRED PROCEDURES
TO CUT AND PLUG EXISTING MAIN

NEW WATERMAIN SHALL BE 12-INCH D.I.P.
TYTON JOINT, PRESSURE CLASS 350
WITH 8 MIL POLYETHYLENE PIPE WRAP

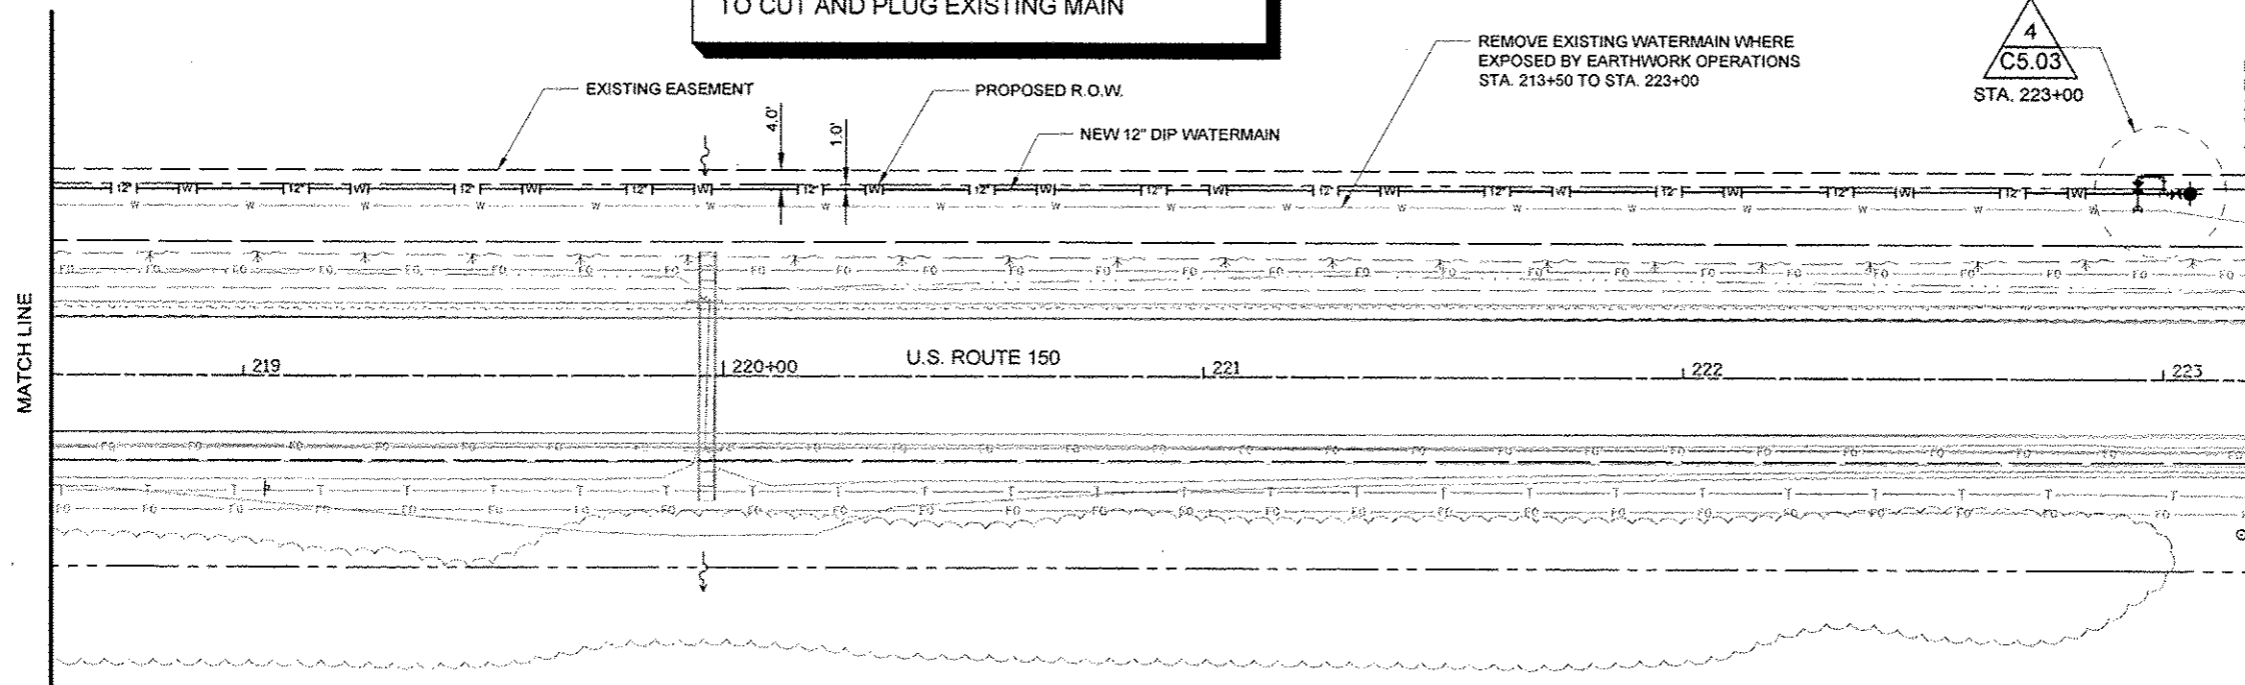

NOTE:
INSTALL TEMPORARY
2x4 PAINTED BLUE AT
VALVE BOXES
AND BLOW-OFFS.

- TEMPORARY BLOW-OFF**
1. INSTALL BLOW-OFF DISCHARGE 3 FEET ABOVE GRADE.
 2. DIRECT BLOW-OFF FLOW TOWARD LOCAL DRAINAGE.
 3. REMOVE BLOW-OFF AT THE REQUEST OF ILAW.

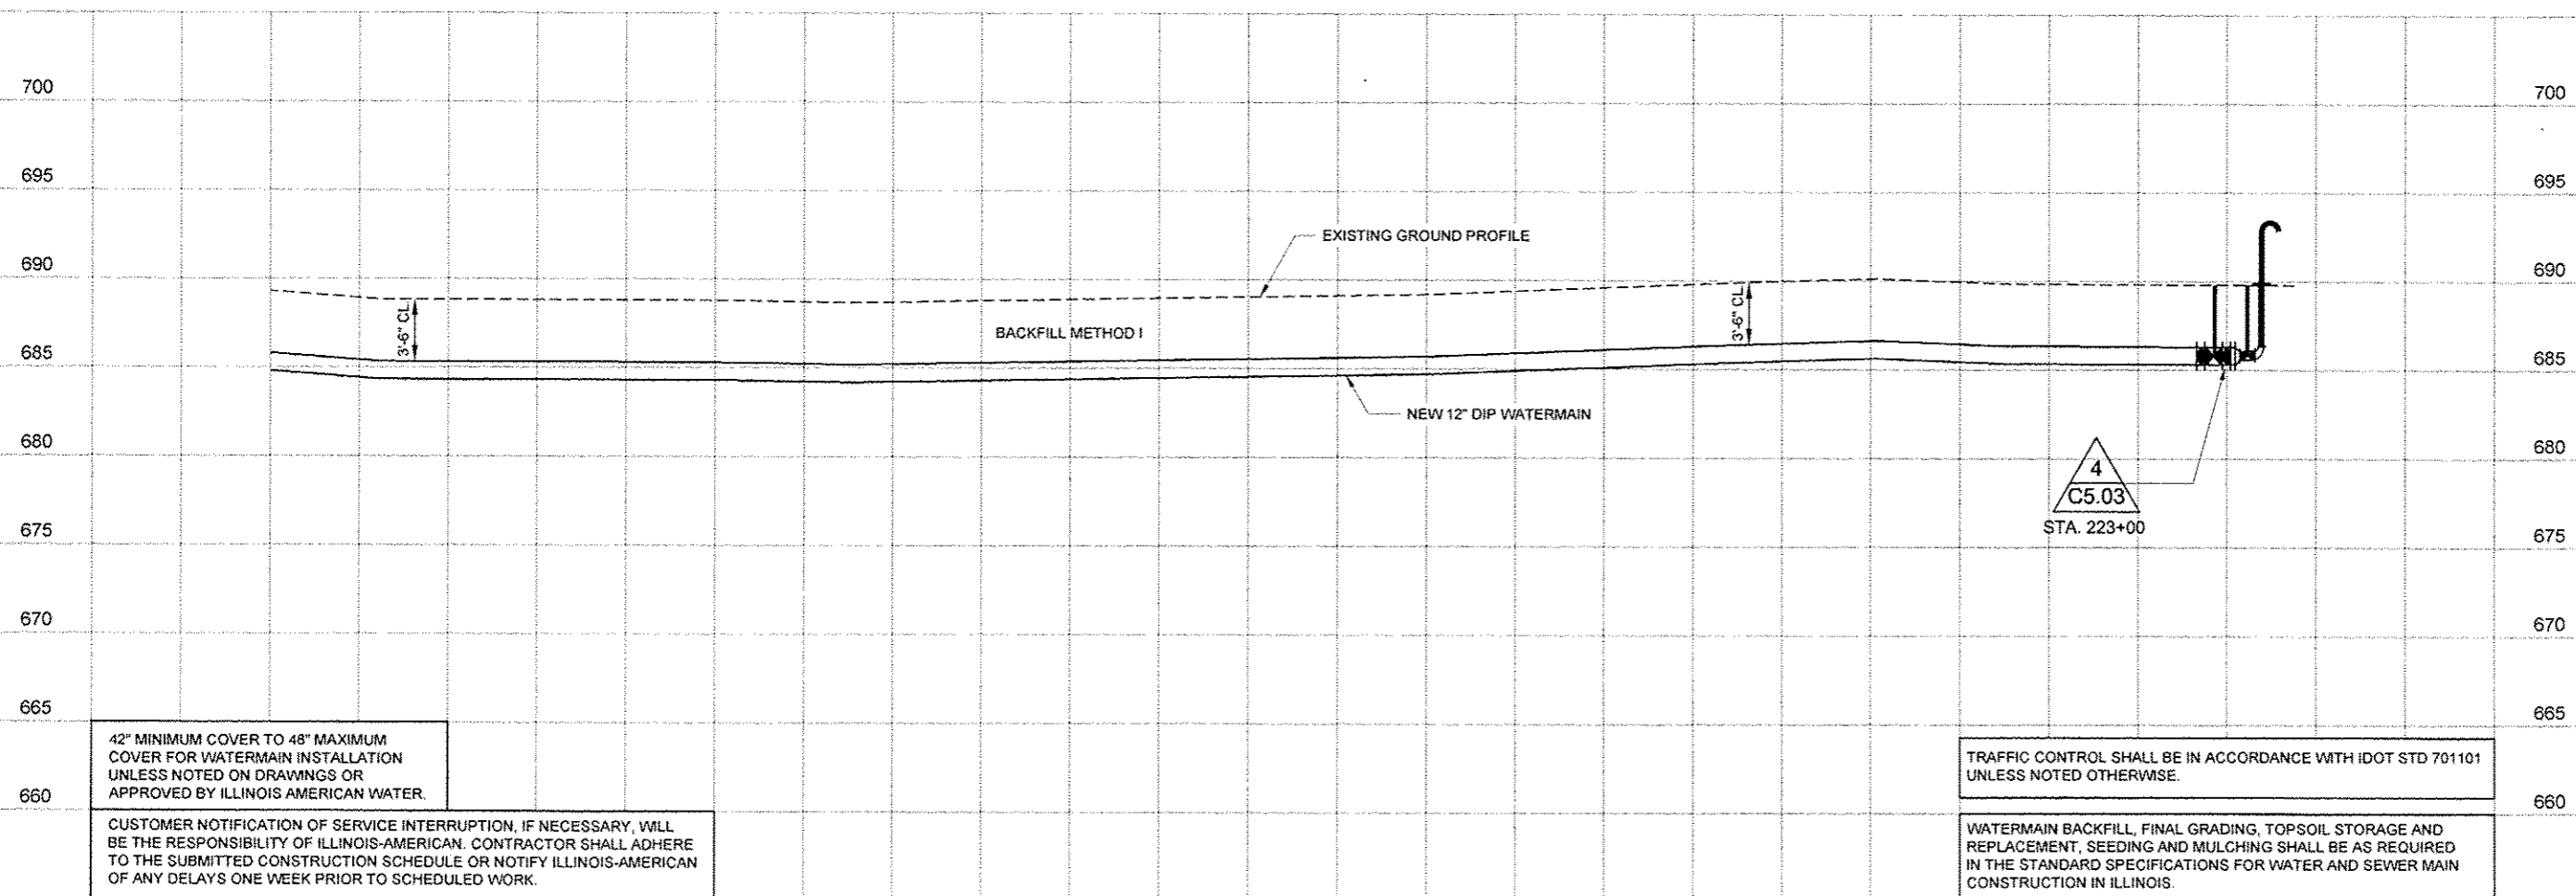

42" MINIMUM COVER TO 48" MAXIMUM COVER FOR WATERMAIN INSTALLATION UNLESS NOTED ON DRAWINGS OR APPROVED BY ILLINOIS AMERICAN WATER.

CUSTOMER NOTIFICATION OF SERVICE INTERRUPTION, IF NECESSARY, WILL BE THE RESPONSIBILITY OF ILLINOIS-AMERICAN. CONTRACTOR SHALL ADHERE TO THE SUBMITTED CONSTRUCTION SCHEDULE OR NOTIFY ILLINOIS-AMERICAN OF ANY DELAYS ONE WEEK PRIOR TO SCHEDULED WORK.

TRAFFIC CONTROL SHALL BE IN ACCORDANCE WITH IDOT STD 701101 UNLESS NOTED OTHERWISE.

WATERMAIN BACKFILL, FINAL GRADING, TOPSOIL STORAGE AND REPLACEMENT, SEEDING AND MULCHING SHALL BE AS REQUIRED IN THE STANDARD SPECIFICATIONS FOR WATER AND SEWER MAIN CONSTRUCTION IN ILLINOIS.

Foth
Foth Infrastructure & Environment, LLC
1610 Broadmoor Drive
Champaign, IL 61821
Phone: 217-352-4189 Fax: 217-352-0085
Illinois Professional Design Firm No. 184.004913

REUSE OF DOCUMENTS
THIS DOCUMENT HAS BEEN DEVELOPED FOR A SPECIFIC APPLICATION AND NOT FOR GENERAL USE. THEREFORE IT MAY NOT BE USED WITHOUT THE WRITTEN APPROVAL OF FOTH INFRASTRUCTURE AND ENVIRONMENT, LLC. UNAPPROVED USE IS THE SOLE RESPONSIBILITY OF THE UNAPPROVED USER.

**ROUTE 150 WATERMAIN RELOCATION
BETWEEN URBANA AND ST. JOSEPH
ILLINOIS AMERICAN WATER COMPANY
IDOT CONTRACT NO. 70663**

CHAMPAIGN COUNTY URBANA, ILLINOIS

NO.	BY	DATE	DESCRIPTION

RECORD DRAWING OF COMPLETED CONSTRUCTION BY
RECORD DRAWINGS OF COMPLETED CONSTRUCTION
CONFORMING TO CONTRACTOR AND/OR OWNERS RECORDS
BY DATE

Date of Preparation: July 17, 2013

	BY	DATE
SURVEYED	FOTH	07-13-2013
DRAWN	WGH	07-17-2013
DESIGNED	MAJ	07-17-2013
CHECKED	MAJ	07-17-2013

SHEET NAME
STA. 218+40 TO
STA. 223+00

VERTICAL SCALE: 1" = 5'
HORIZONTAL SCALE: 1" = 40'

PROJECT ID 11013