


THE LOCATION OF THE UTILITIES SHOWN ARE DETERMINED FROM THE BEST AVAILABLE DATA. THEY ARE FOR INFORMATIONAL PURPOSES ONLY AND ARE NOT INTENDED TO PURPORT THE ACTUAL LOCATIONS OF SUCH UTILITIES. THE CONTRACTOR SHALL VERIFY THE LOCATIONS OF THE UTILITIES IN THE FIELD AT THE TIME OF CONSTRUCTION. THE CONTRACTOR SHALL BE RESPONSIBLE FOR PROTECTING ALL UTILITIES AND SHALL BE LIABLE FOR ANY DAMAGES TO THEM RESULTING FROM HIS OPERATIONS.

NEW WATERMAIN SHALL BE 12-INCH D.I.P. TYTON JOINT, PRESSURE CLASS 350 WITH 8 MIL POLYETHYLENE PIPE WRAP


NOTICE
SEE "EXISTING WATERMAIN SHUT-OFF" SHEET G0.03, FOR REQUIRED PROCEDURES TO CUT AND PLUG EXISTING MAIN

NOTE:
INSTALL TEMPORARY 2x4 PAINTED BLUE AT VALVE BOXES.

NOTE:
INSTALL TEMPORARY 2x4 PAINTED BLUE AT VALVE BOXES AND BLOW-OFFS.

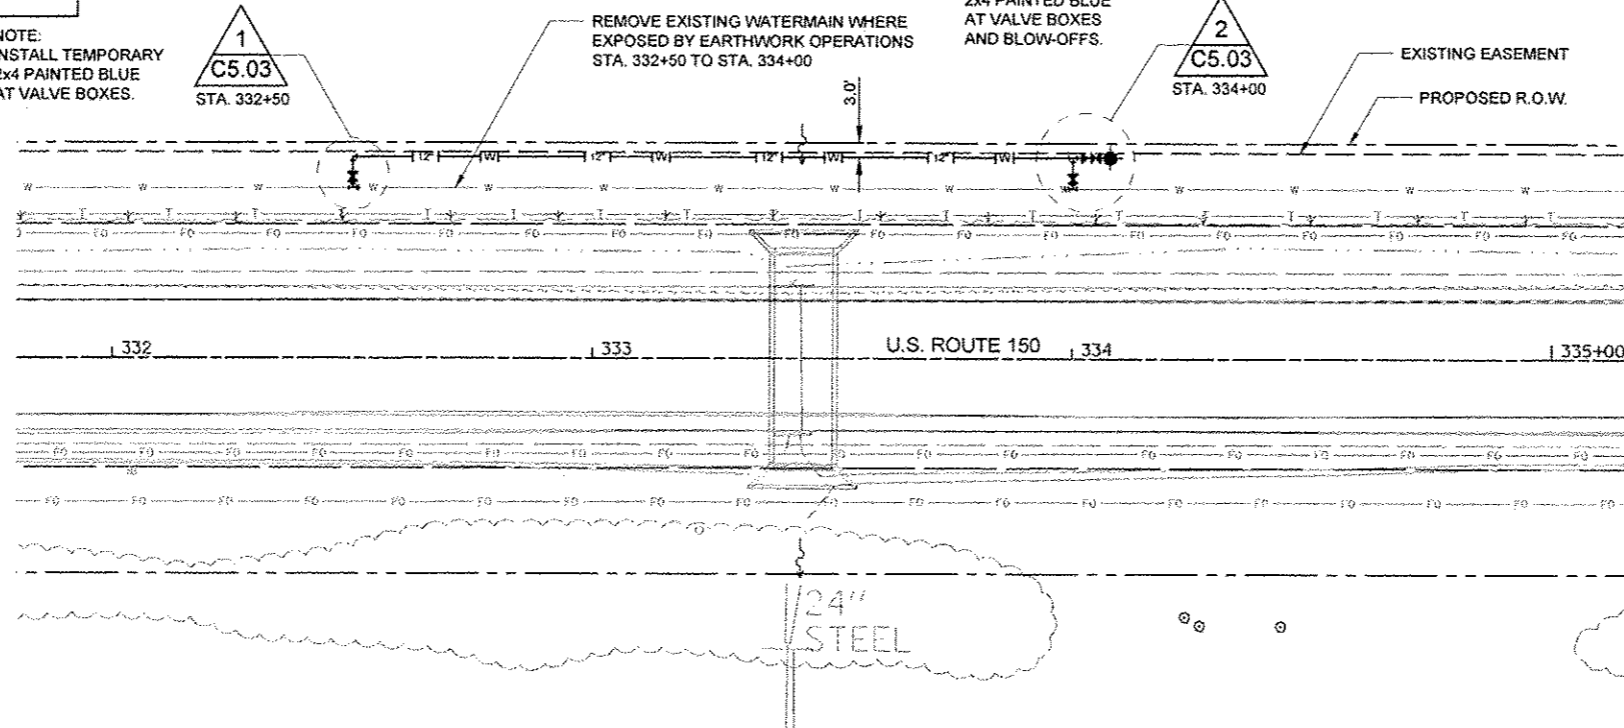

- TEMPORARY BLOW-OFF**
1. INSTALL BLOW-OFF DISCHARGE 3 FEET ABOVE GRADE.
 2. DIRECT BLOW-OFF FLOW TOWARD LOCAL DRAINAGE.
 3. REMOVE BLOW-OFF AT THE REQUEST OF ILAW.

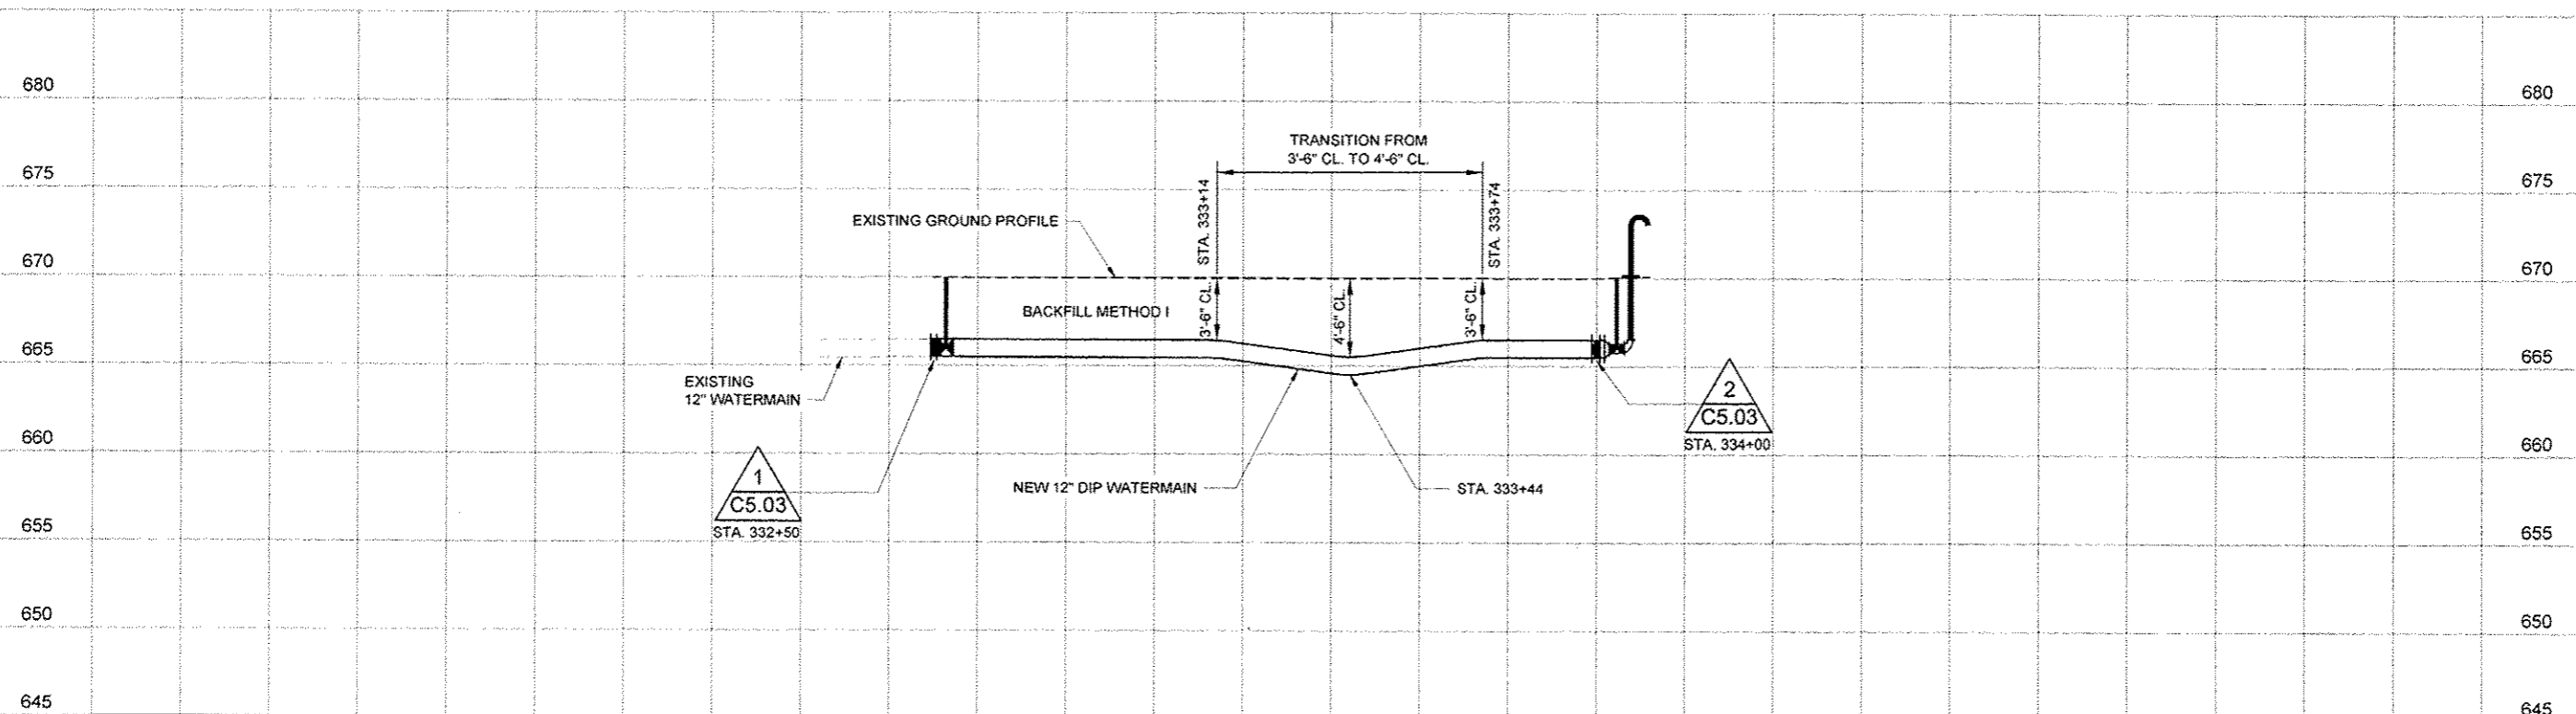

42" MINIMUM COVER TO 48" MAXIMUM COVER FOR WATERMAIN INSTALLATION UNLESS NOTED ON DRAWINGS OR APPROVED BY ILLINOIS AMERICAN WATER.

TRAFFIC CONTROL SHALL BE IN ACCORDANCE WITH IDOT STD 701101 UNLESS NOTED OTHERWISE.

CUSTOMER NOTIFICATION OF SERVICE INTERRUPTION, IF NECESSARY, WILL BE THE RESPONSIBILITY OF ILLINOIS-AMERICAN. CONTRACTOR SHALL ADHERE TO THE SUBMITTED CONSTRUCTION SCHEDULE OR NOTIFY ILLINOIS-AMERICAN OF ANY DELAYS ONE WEEK PRIOR TO SCHEDULED WORK.

WATERMAIN BACKFILL, FINAL GRADING, TOPSOIL STORAGE AND REPLACEMENT, SEEDING AND MULCHING SHALL BE AS REQUIRED IN THE STANDARD SPECIFICATIONS FOR WATER AND SEWER MAIN CONSTRUCTION IN ILLINOIS.

Foth
Foth Infrastructure & Environment, LLC
510 Broadway, Suite 100
Chicago, IL 60601
Phone: 217-352-4189 Fax: 217-352-0065
Illinois Professional Design Firm No. DA 004913

RELEASE OF DOCUMENT
THIS DOCUMENT HAS BEEN REPRODUCED FOR INFORMATIONAL PURPOSES ONLY AND NOT FOR GENERAL USE. THEREFORE IT MAY NOT BE USED WITHOUT THE WRITTEN APPROVAL OF FOTH INFRASTRUCTURE AND ENVIRONMENT, LLC. UNAPPROVED USE IS THE SOLE RESPONSIBILITY OF THE UNAUTHORIZED USER.

**ROUTE 150 WATERMAIN RELOCATION
BETWEEN URBANA AND ST. JOSEPH**
ILLINOIS AMERICAN WATER COMPANY
IDOT CONTRACT NO. 70663

CHAMPAIGN COUNTY URBANA, ILLINOIS

NO.	BY	DATE	DESCRIPTION

RECORD DRAWING OF COMPLETED CONSTRUCTION BY
RECORD DRAWINGS OF COMPLETED CONSTRUCTION CONFORMING TO CONTRACTOR AND/OR OWNERS RECORDS BY

Date of Preparation: July 17, 2013

BY	DATE
SURVEYED FOTH	07-13-2013
DRAWN WKH	07-17-2013
DESIGNED MAJ	07-17-2013
CHECKED MAJ	07-17-2013

SHEET NAME
STA. 332+50 TO
STA. 334+00

