


DATE	
BY	
FINAL SURVEY	
FIELD SURVEY	
NOTE BOOK	
NO.	
AREAS CHECKED	

DATE	
BY	
ORIGINAL SURVEY	
FIELD SURVEY	
NOTE BOOK	
NO.	
AREAS CHECKED	

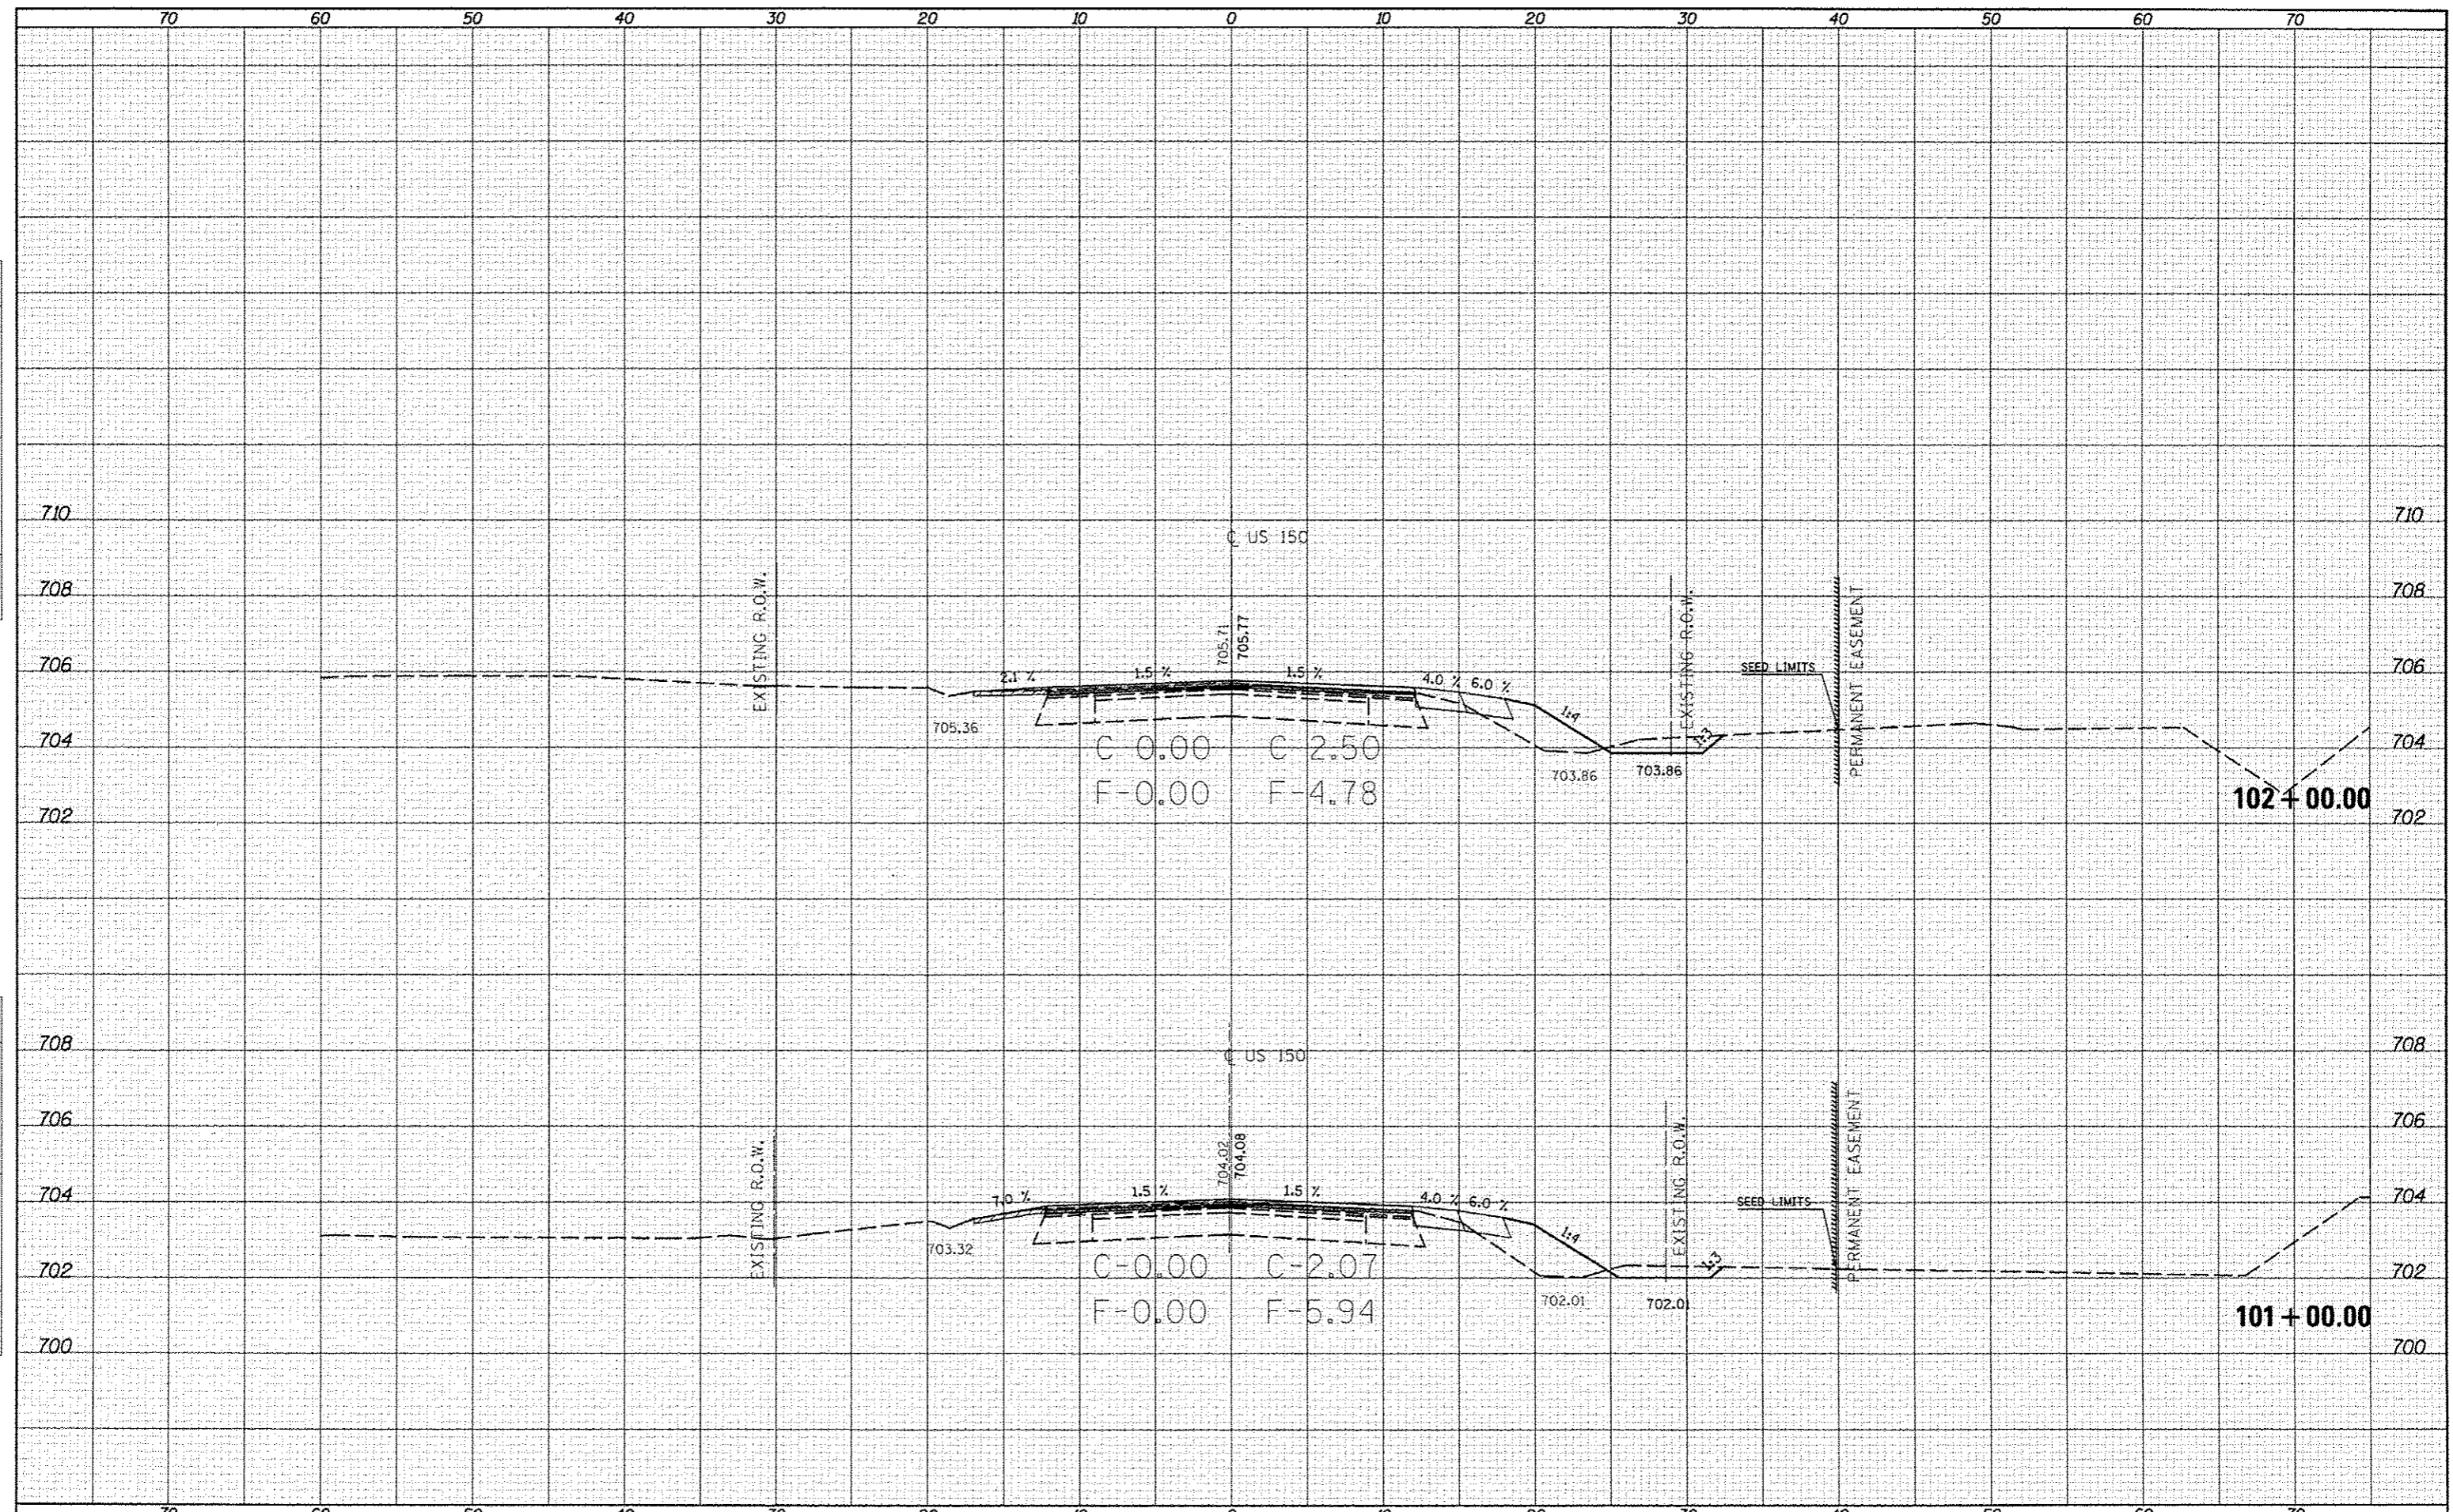

FILE NAME: c:\pwork\pwork\cear-lock\0253876\0678663\ht-US-150.xsdgn	USER NAME: ceer-lock_jd	DESIGNED: -	REVISED: -	<p align="center">STATE OF ILLINOIS DEPARTMENT OF TRANSPORTATION</p> <p align="center">US-150 CROSS SECTIONS</p>	F.A. RTE.:	SECTION:	COUNTY:	TOTAL SHEETS:	SHEET NO.:
PLT SCALE: 1/8"=1'-0"	PLT DATE: 10/18/2013	DRAWN: -	REVISED: -		• F.A.U. 7152 & F.A.S. 1512	(2X,3)RS-3 & 2RS-4	Champaign	551	314
SCALE:	SHEET 2	CHECKED: -	REVISED: -		OF 207 SHEETS	STA. 101+00.00	TO STA. 102+00.00	CONTRACT NO. 70663	
		DATE: -	REVISED: -			ILLINOIS FED. AID PROJECT			