


DATE	
BY	
FINAL SURVEY	
NOTED	
TEMPLATE	
AREAS CHECKED	

DATE	
BY	
ORIGINAL SURVEY	
NOTED	
TEMPLATE	
AREAS CHECKED	

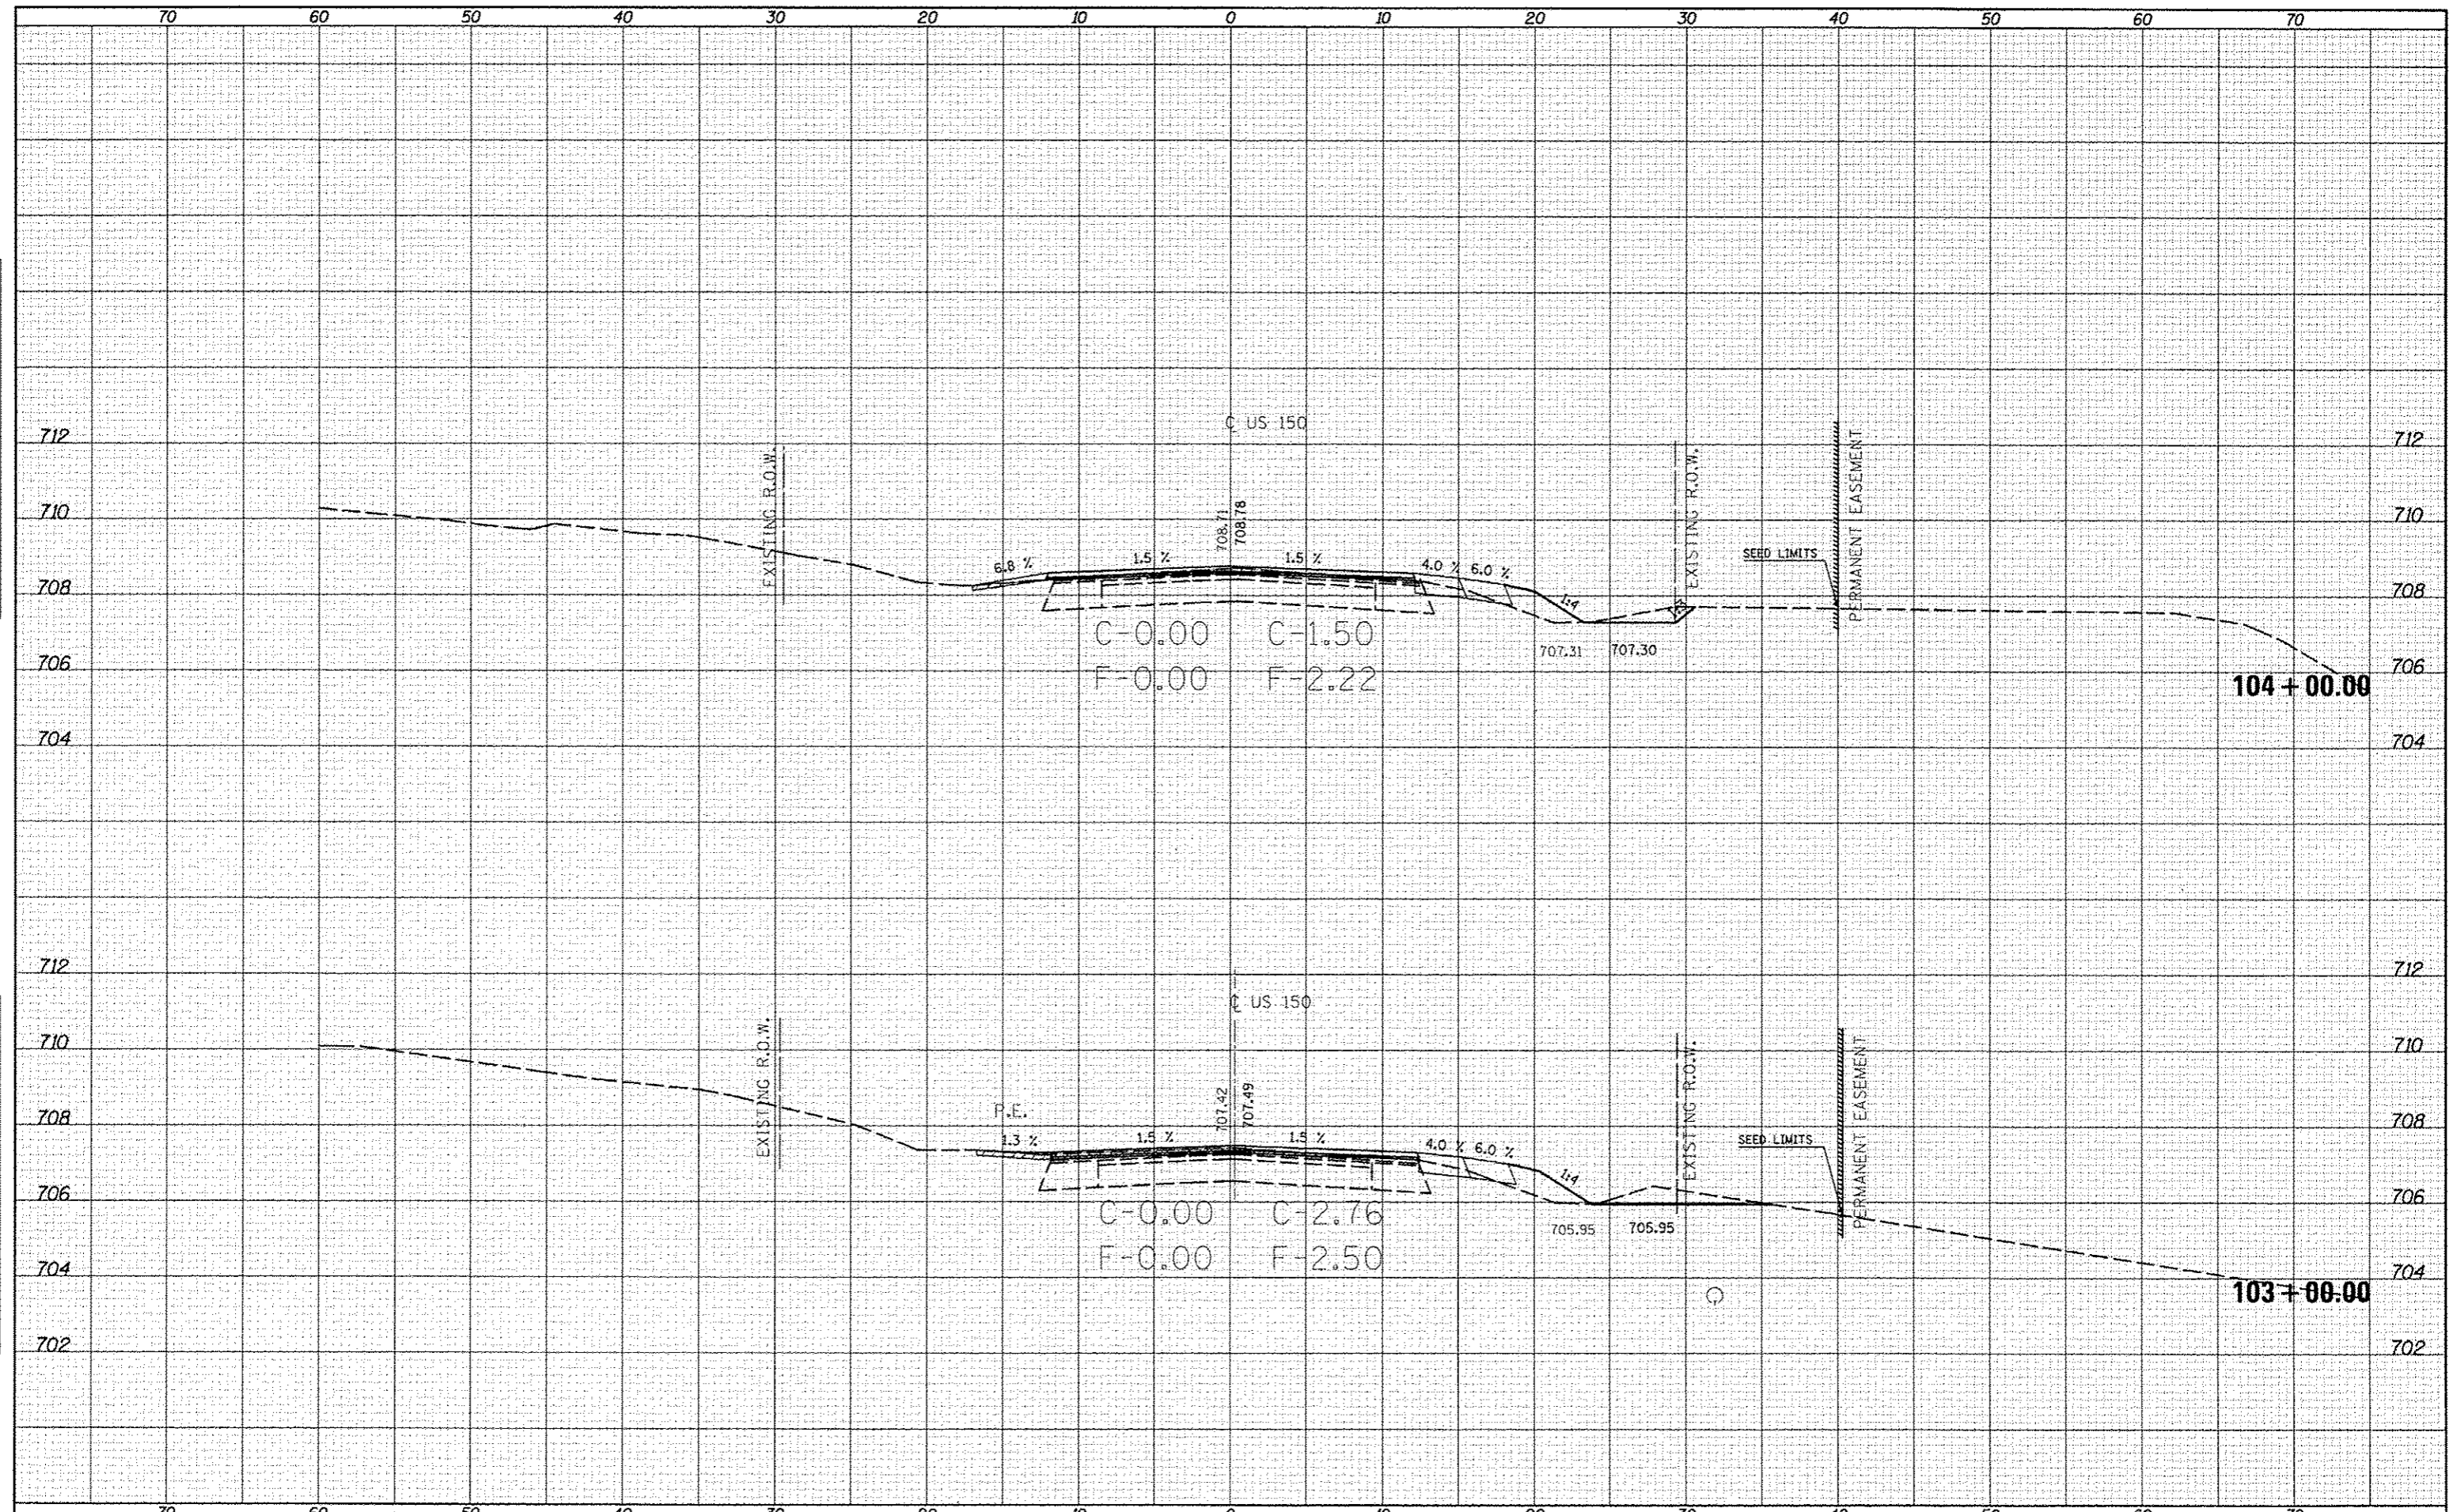

FILE NAME c:\pwork\psidat\ceer-lock\j\d253876\0970663	USER NAME ceer-lock.j	DESIGNED -	REVISED -	STATE OF ILLINOIS DEPARTMENT OF TRANSPORTATION	US-150 CROSS SECTIONS		F.A.S. RTE. *	SECTION (2X,3)RS-3 & 2RS-4	COUNTY Champaign	TOTAL SHEETS 551	SHEET NO. 315	
*MODEL NAME	PLOT SCALE 1/8"=1'-0"	CHECKED -	REVISED -		SCALE	SHEET 3	OF 207 SHEETS	STA. 103+00.00	TO STA. 104+00.00	CONTRACT NO. 70663		
	PLOT DATE 10/18/2013	DATE -	REVISED -		ILLINOIS FED. AID PROJECT							