


FINI	DATE
SURVEYED	
PLOTTED	
NOTE BOOK	
AREAS CHECKED	

BT	DATE
SURVEYED	
PLOTTED	
NOTE BOOK	
AREAS CHECKED	

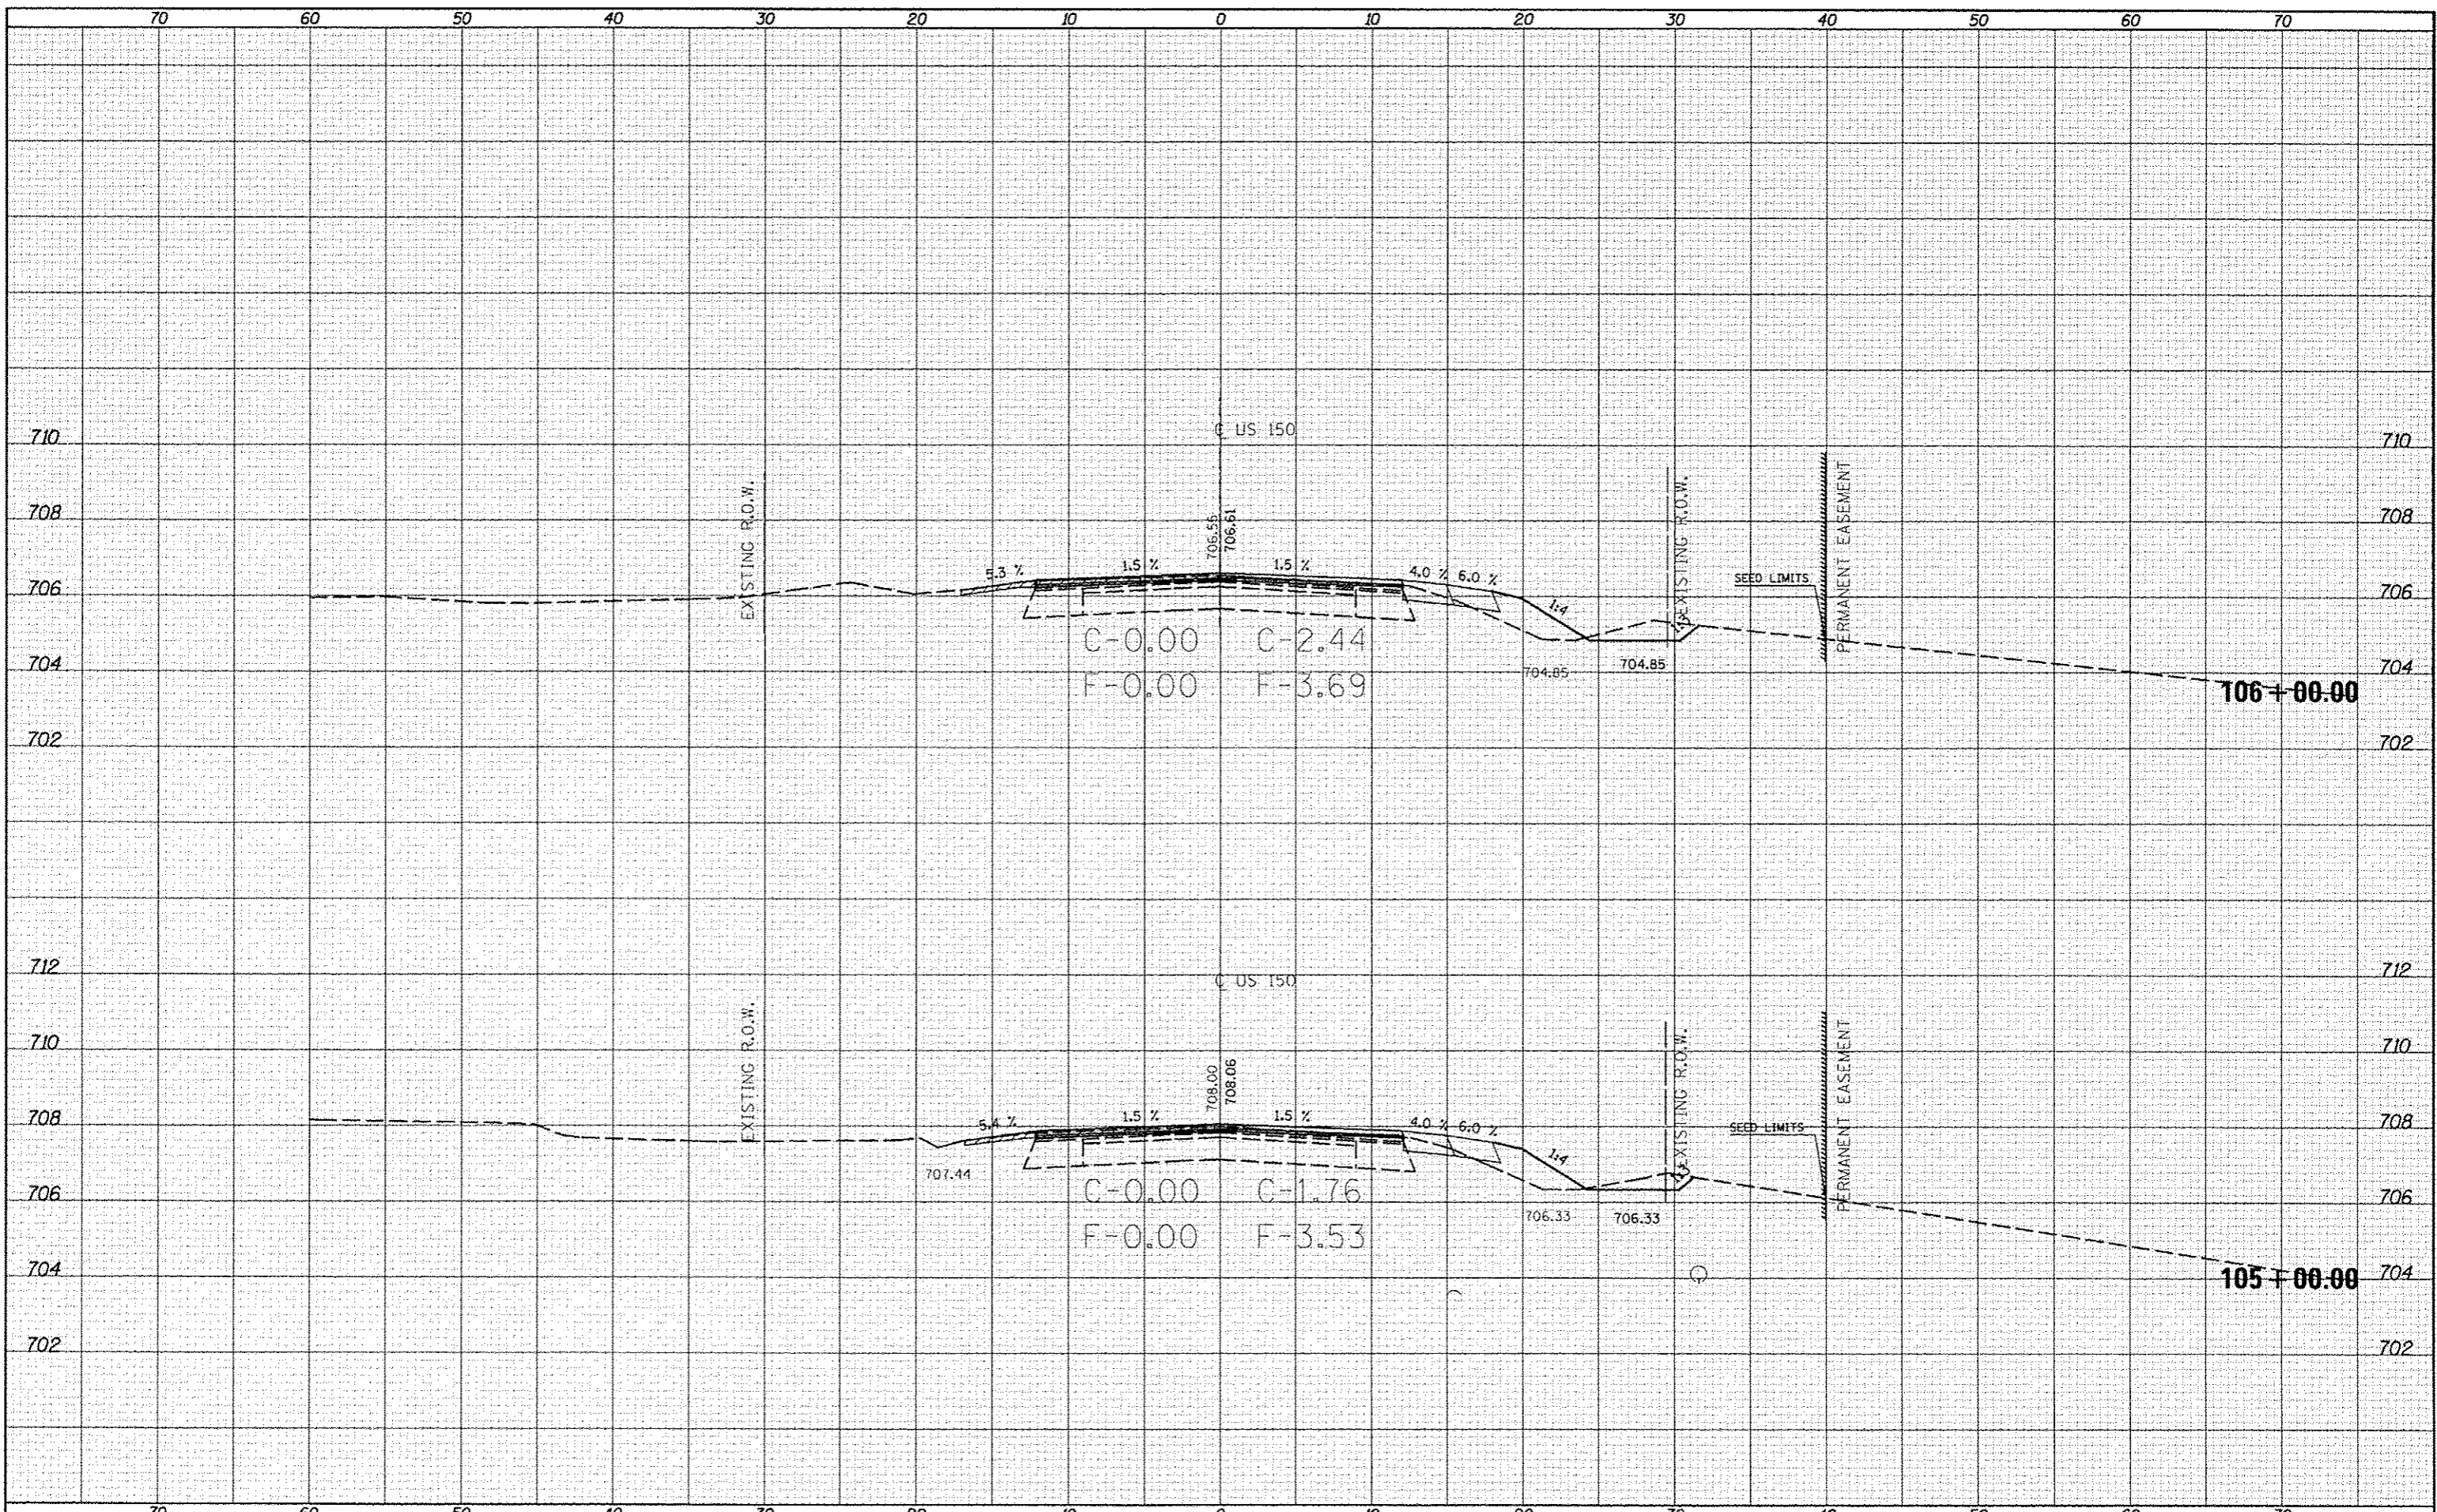

FILE NAME =  
 c:\pwwork\pwwork\cearlock\0253076\0570663

USER NAME = cearlock\_jl  
 hht-US-150\_x.dgn  
 PLOT SCALE = 1/8"=1'-0"  
 PLOT DATE = 10/18/2013

DESIGNED -  
 DRAWN -  
 CHECKED -  
 DATE -

REVISED -  
 REVISED -  
 REVISED -  
 REVISED -

STATE OF ILLINOIS  
 DEPARTMENT OF TRANSPORTATION

US-150 CROSS SECTIONS

SCALE: SHEET 4 OF 207 SHEETS STA. 105+00.00 TO STA. 106+00.00

F.A. RTE.	SECTION	COUNTY	TOTAL SHEETS	SHEET NO.
•	(2X,3)RS-3 & 2RS-4	Champaign	551	316
• F.A.U. 7152 & F.A.S. 1512		CONTRACT NO. 70663		
ILLINOIS FED. AID PROJECT				