


DATE	
BY	
FINISHED SURVEY	
NOTE BOOK	
AREAS CHECKED	

DATE	
BY	
ORIGINAL SURVEY	
NOTE BOOK	
AREAS CHECKED	

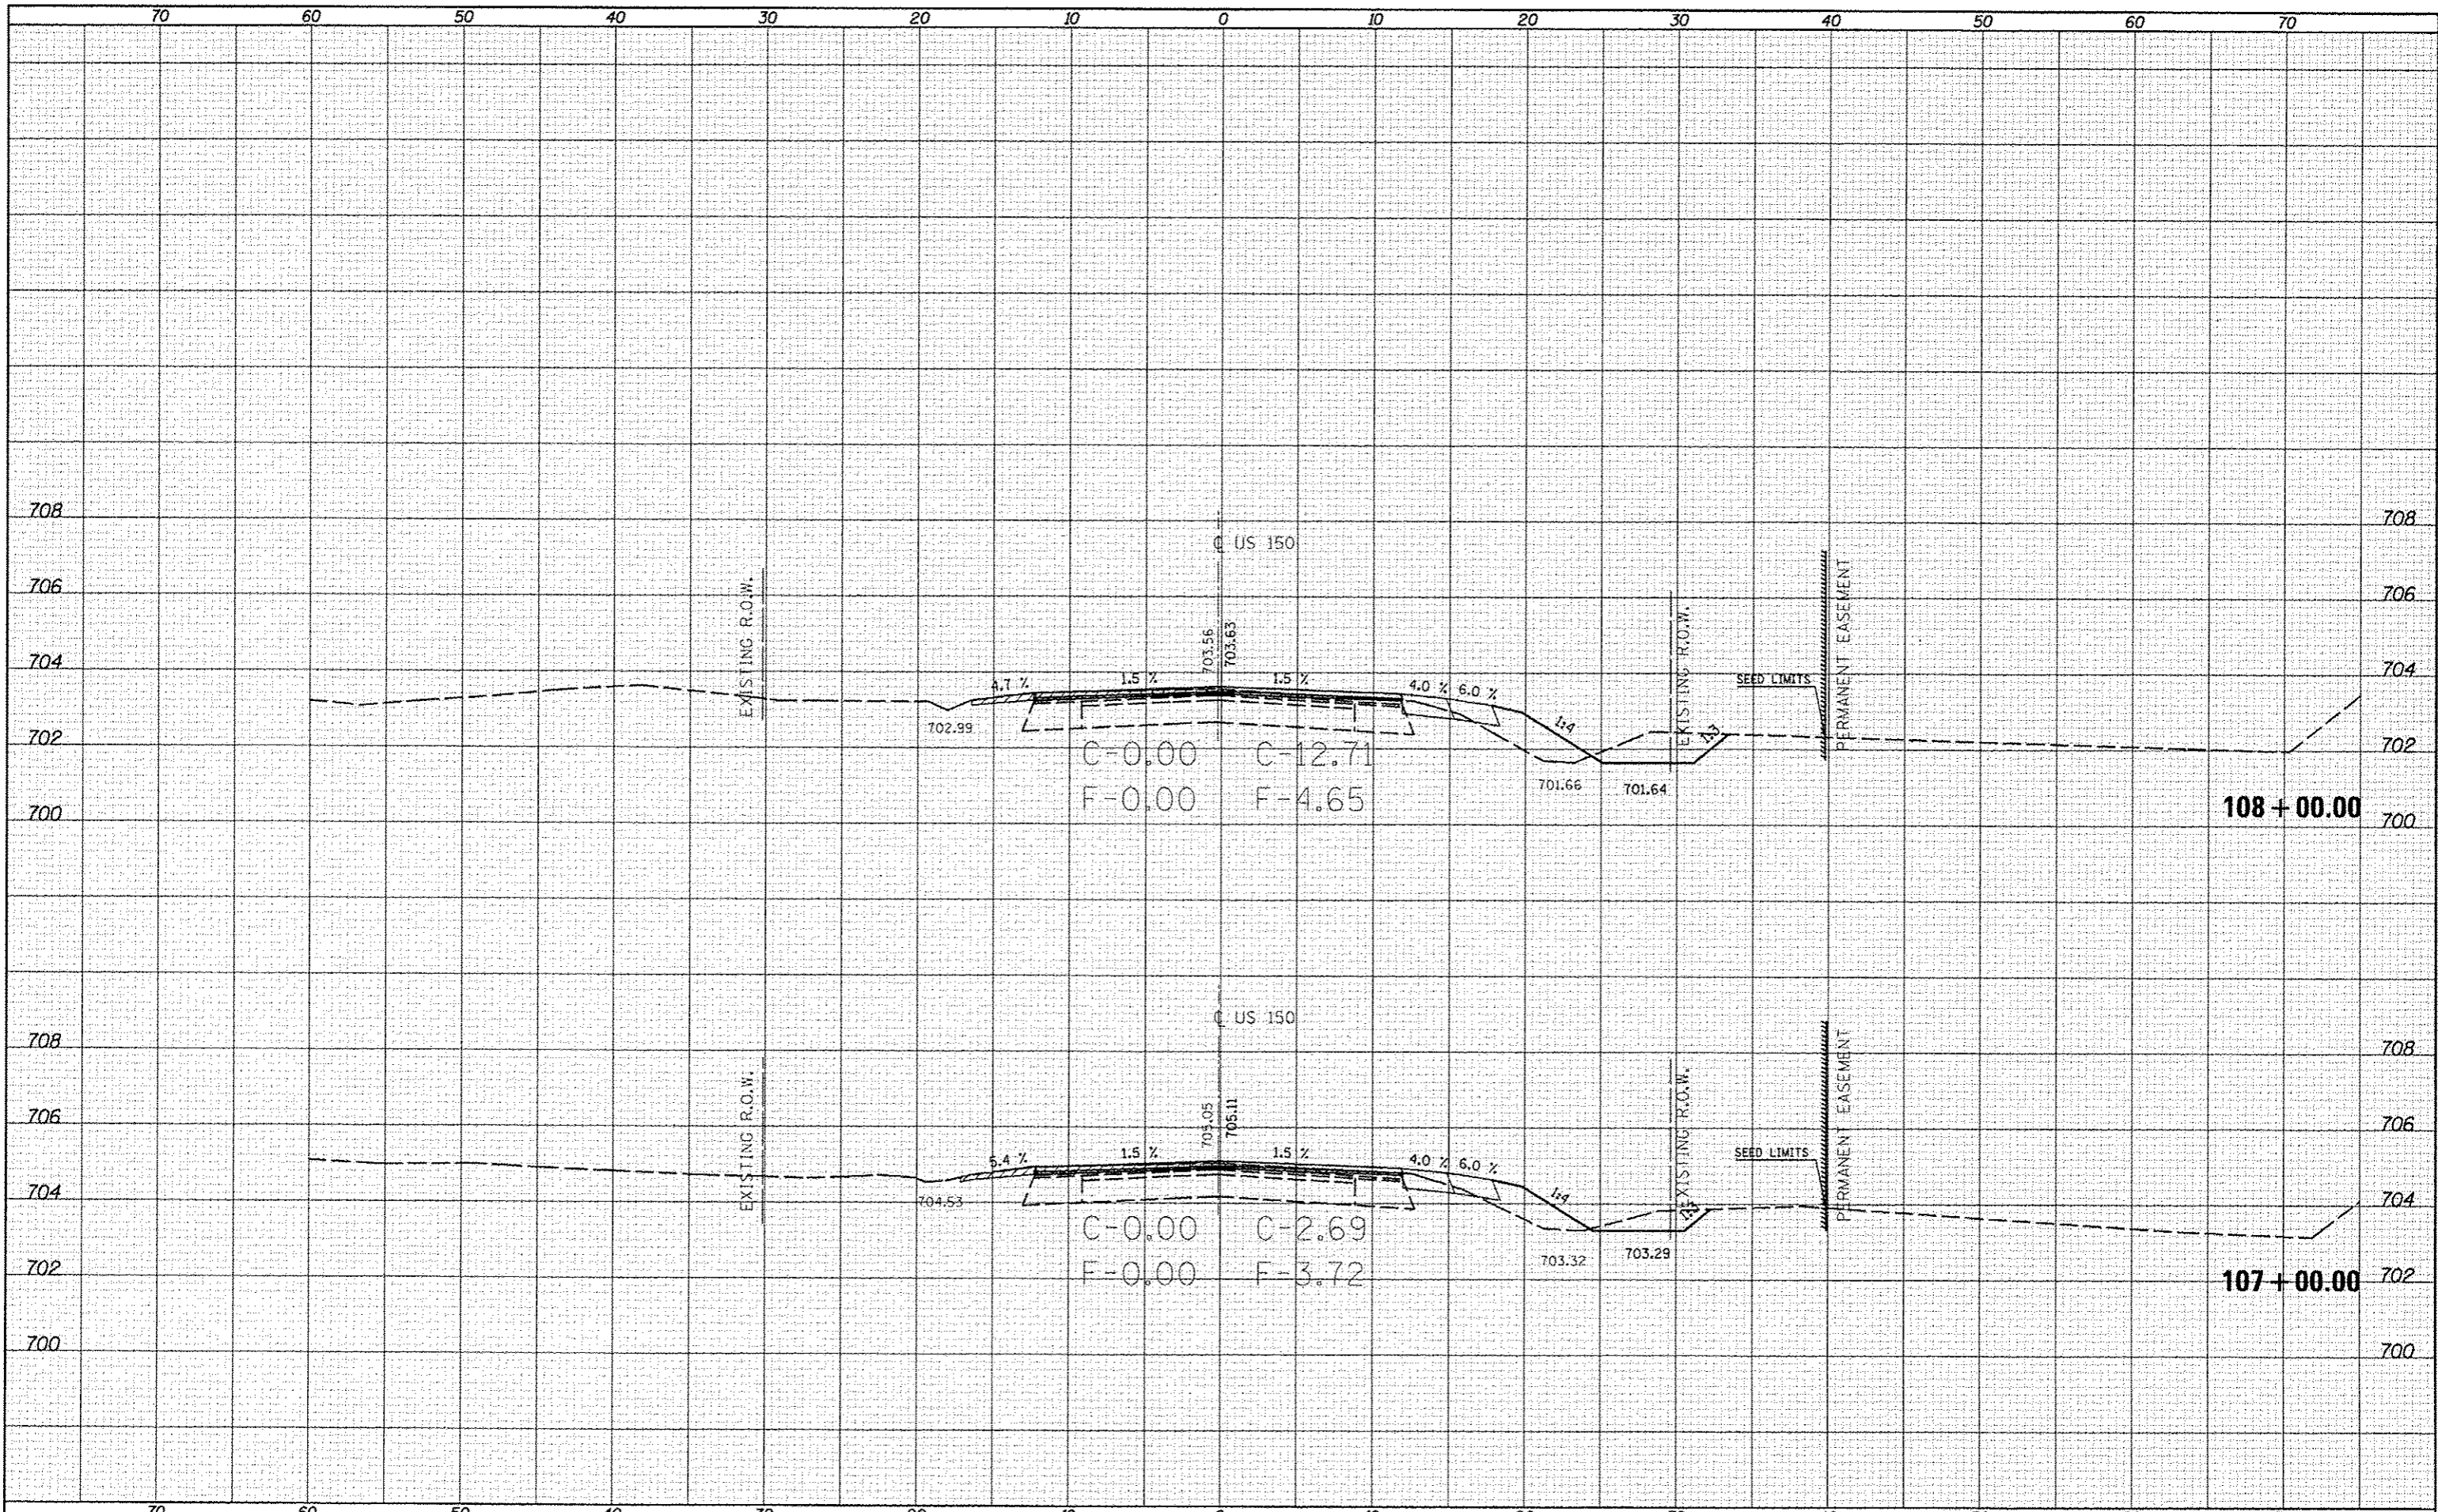

FILE NAME	USER NAME	DESIGNED	REVISED
c:\pwork\pvidot\anon-look_jd\8253076\0578663	anon-look_jd	-	-
	PLT US-150_xs.dgn	DRAWN	REVISED
		-	-
	PLT SCALE = 1/8"=1'-0"	CHECKED	REVISED
		-	-
	PLT DATE = 10/18/2013	DATE	REVISED
		-	-

STATE OF ILLINOIS
DEPARTMENT OF TRANSPORTATION

US-150 CROSS SECTIONS

SCALE: SHEET 5 OF 207 SHEETS STA. 107+00.00 TO STA. 108+00.00

F.A. RTE.	SECTION	COUNTY	TOTAL SHEETS	SHEET NO.
*	(2X,3IRS-3 & 2RS-4	Champaign	551	317
*F.A.U. 7152 & F.A.S. 1512				CONTRACT NO. 70663
				ILLINOIS FED. AID PROJECT