


DATE	
BY	
REVISIONS	
NO.	
DATE	
BY	
REVISIONS	
NO.	
DATE	
BY	
REVISIONS	
NO.	

DATE	
BY	
REVISIONS	
NO.	
DATE	
BY	
REVISIONS	
NO.	
DATE	
BY	
REVISIONS	
NO.	

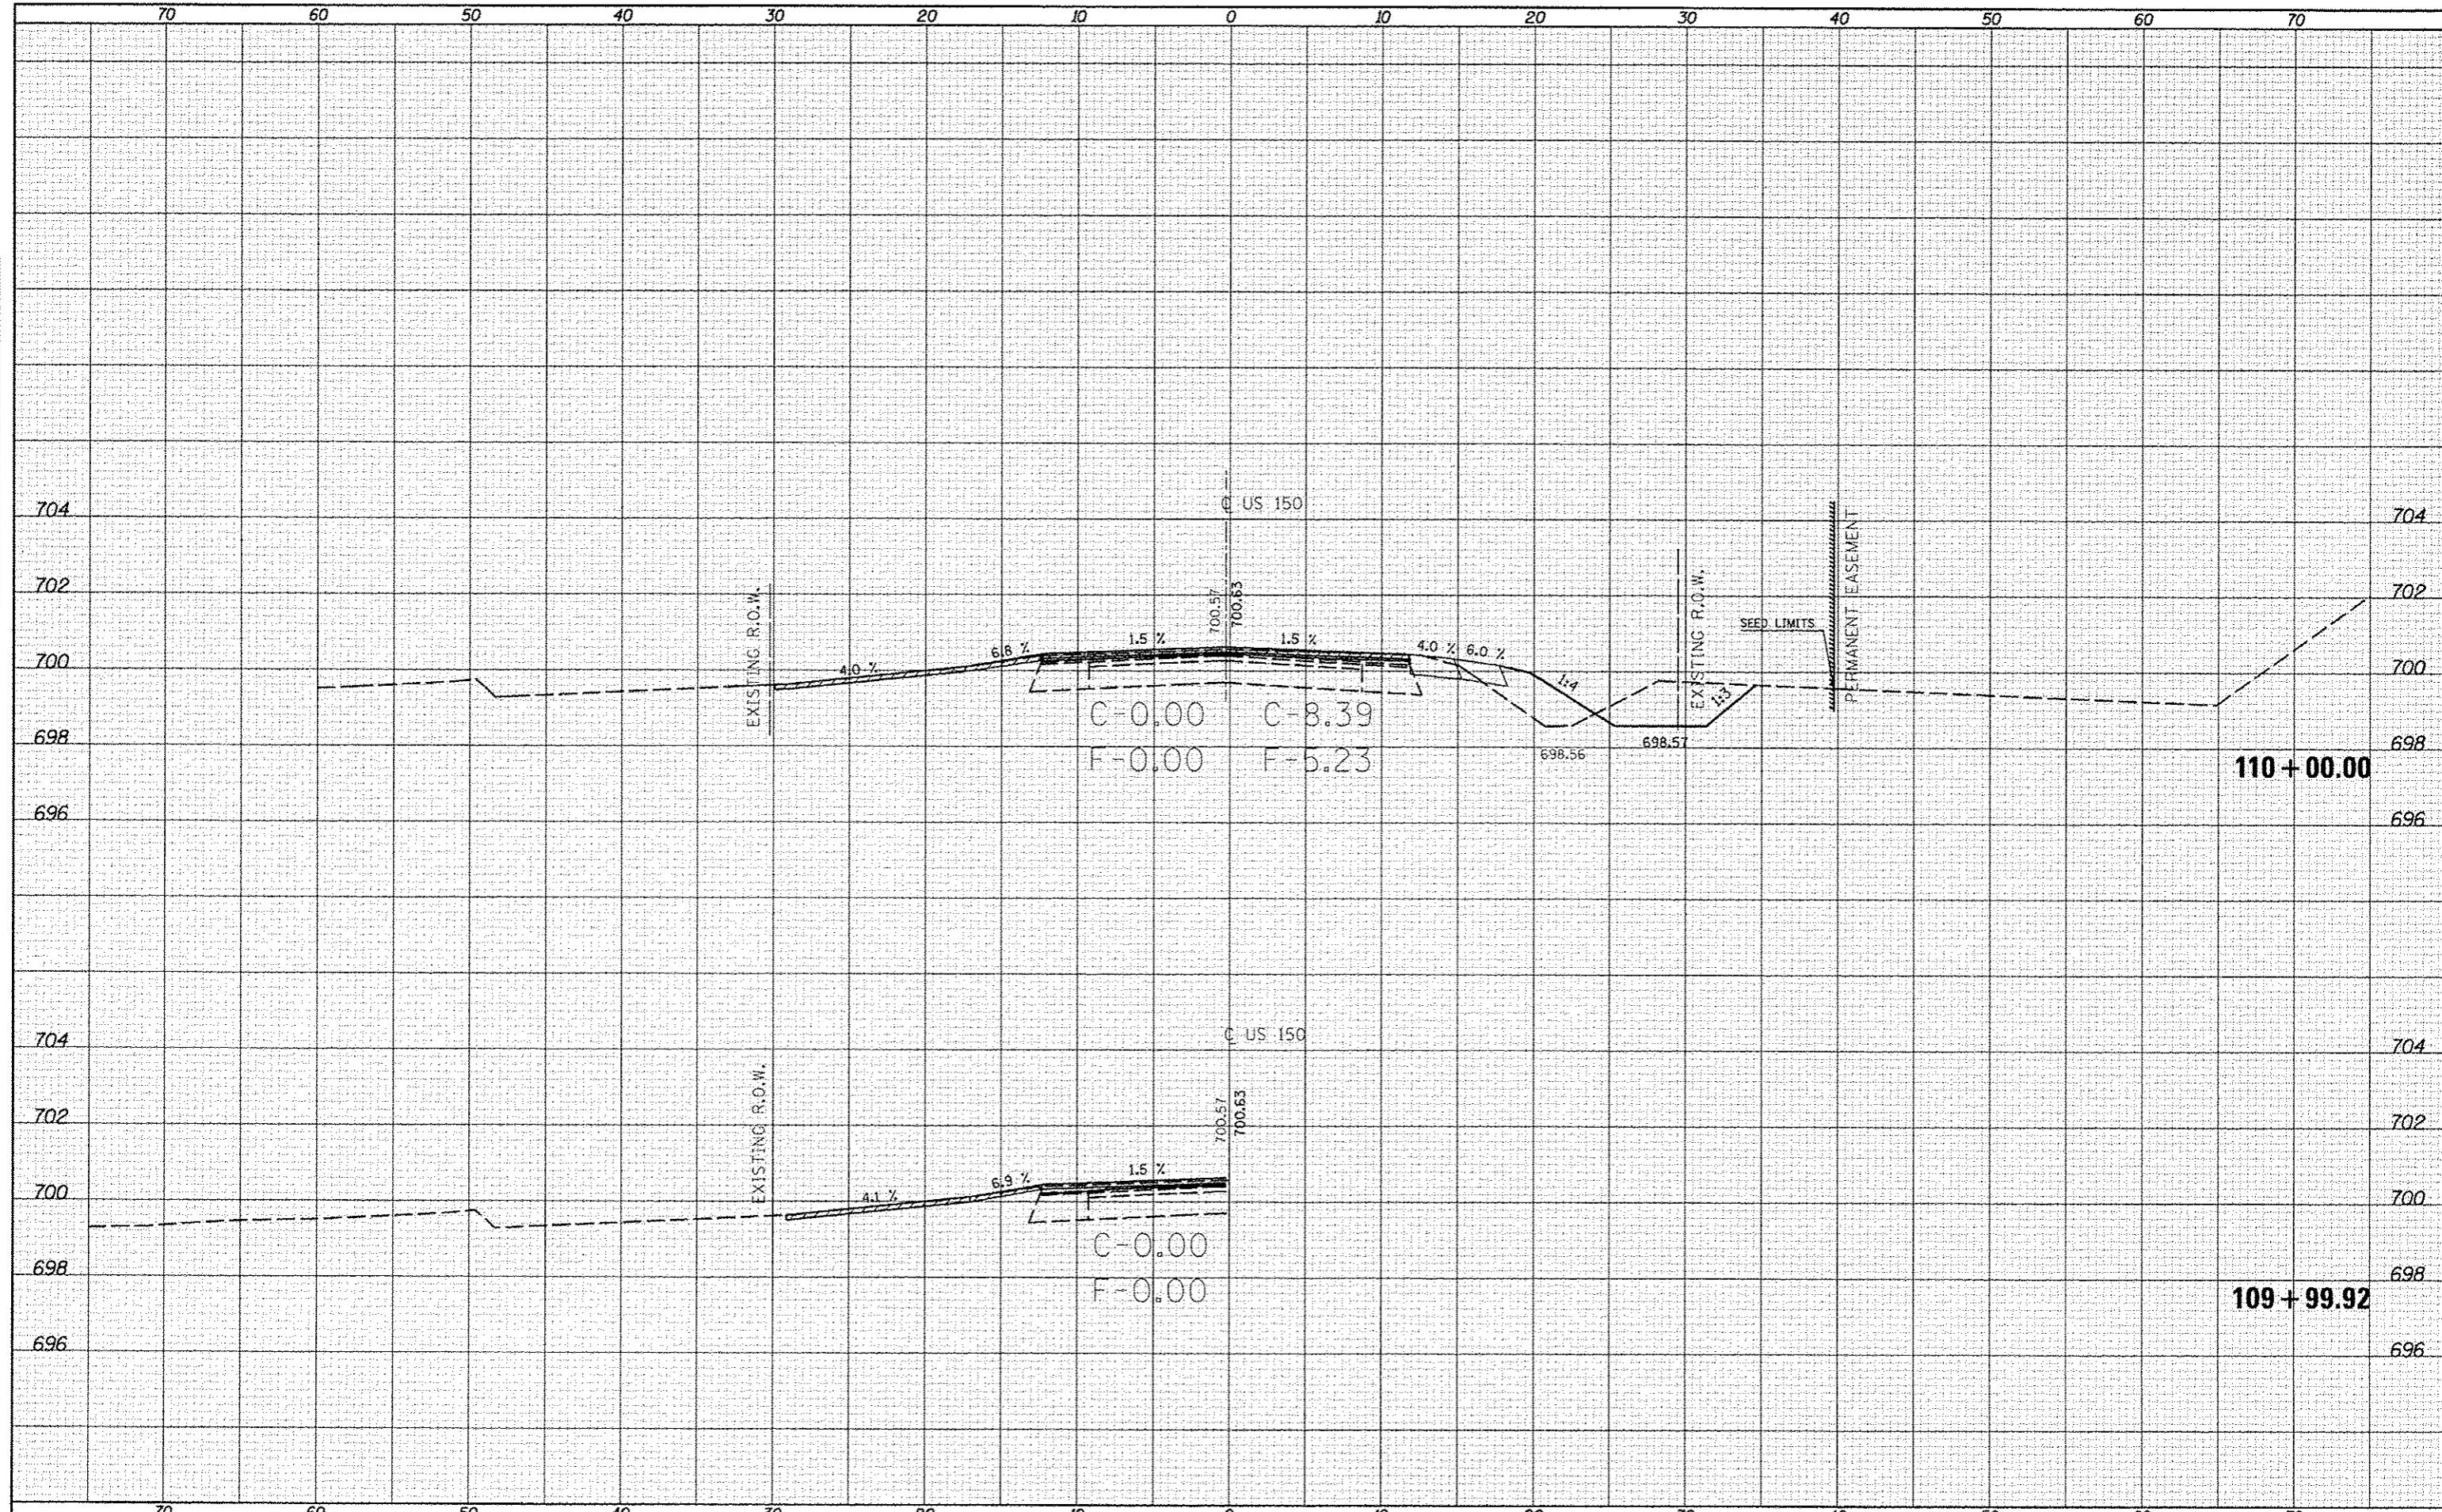

FILE NAME: g:\p\work\p1010\carrlockj\0253076\0570663\ht-US-150.as.dgn
 MODEL NAME

USER NAME: carrlockjd	DESIGNED -	REVISED -
PLD1 SCALE: 10.0000 / in.	DRAWN -	REVISED -
PLD1 DATE: 10/18/2013	CHECKED -	REVISED -
	DATE -	REVISED -

**STATE OF ILLINOIS
 DEPARTMENT OF TRANSPORTATION**

US-150 CROSS SECTIONS
 SCALE: SHEET 7 OF 207 SHEETS STA. 109+99.92 TO STA. 110+00.00

F.A.S. RTE.	SECTION	COUNTY	TOTAL SHEETS	SHEET NO.
*	(2X,3RS-3 & 2RS-4)	Champaign	551	319
*F.A.U. 7152 & F.A.S. 1512			CONTRACT NO. 70663	
ILLINOIS FED. AID PROJECT				