


DATE	BY
NO.	
AREAS CHECKED	
TEMPERATURE	
PLOTTED	
SURVEY	
ORIGINAL	

DATE	BY
NO.	
AREAS CHECKED	
TEMPERATURE	
PLOTTED	
SURVEY	
ORIGINAL	

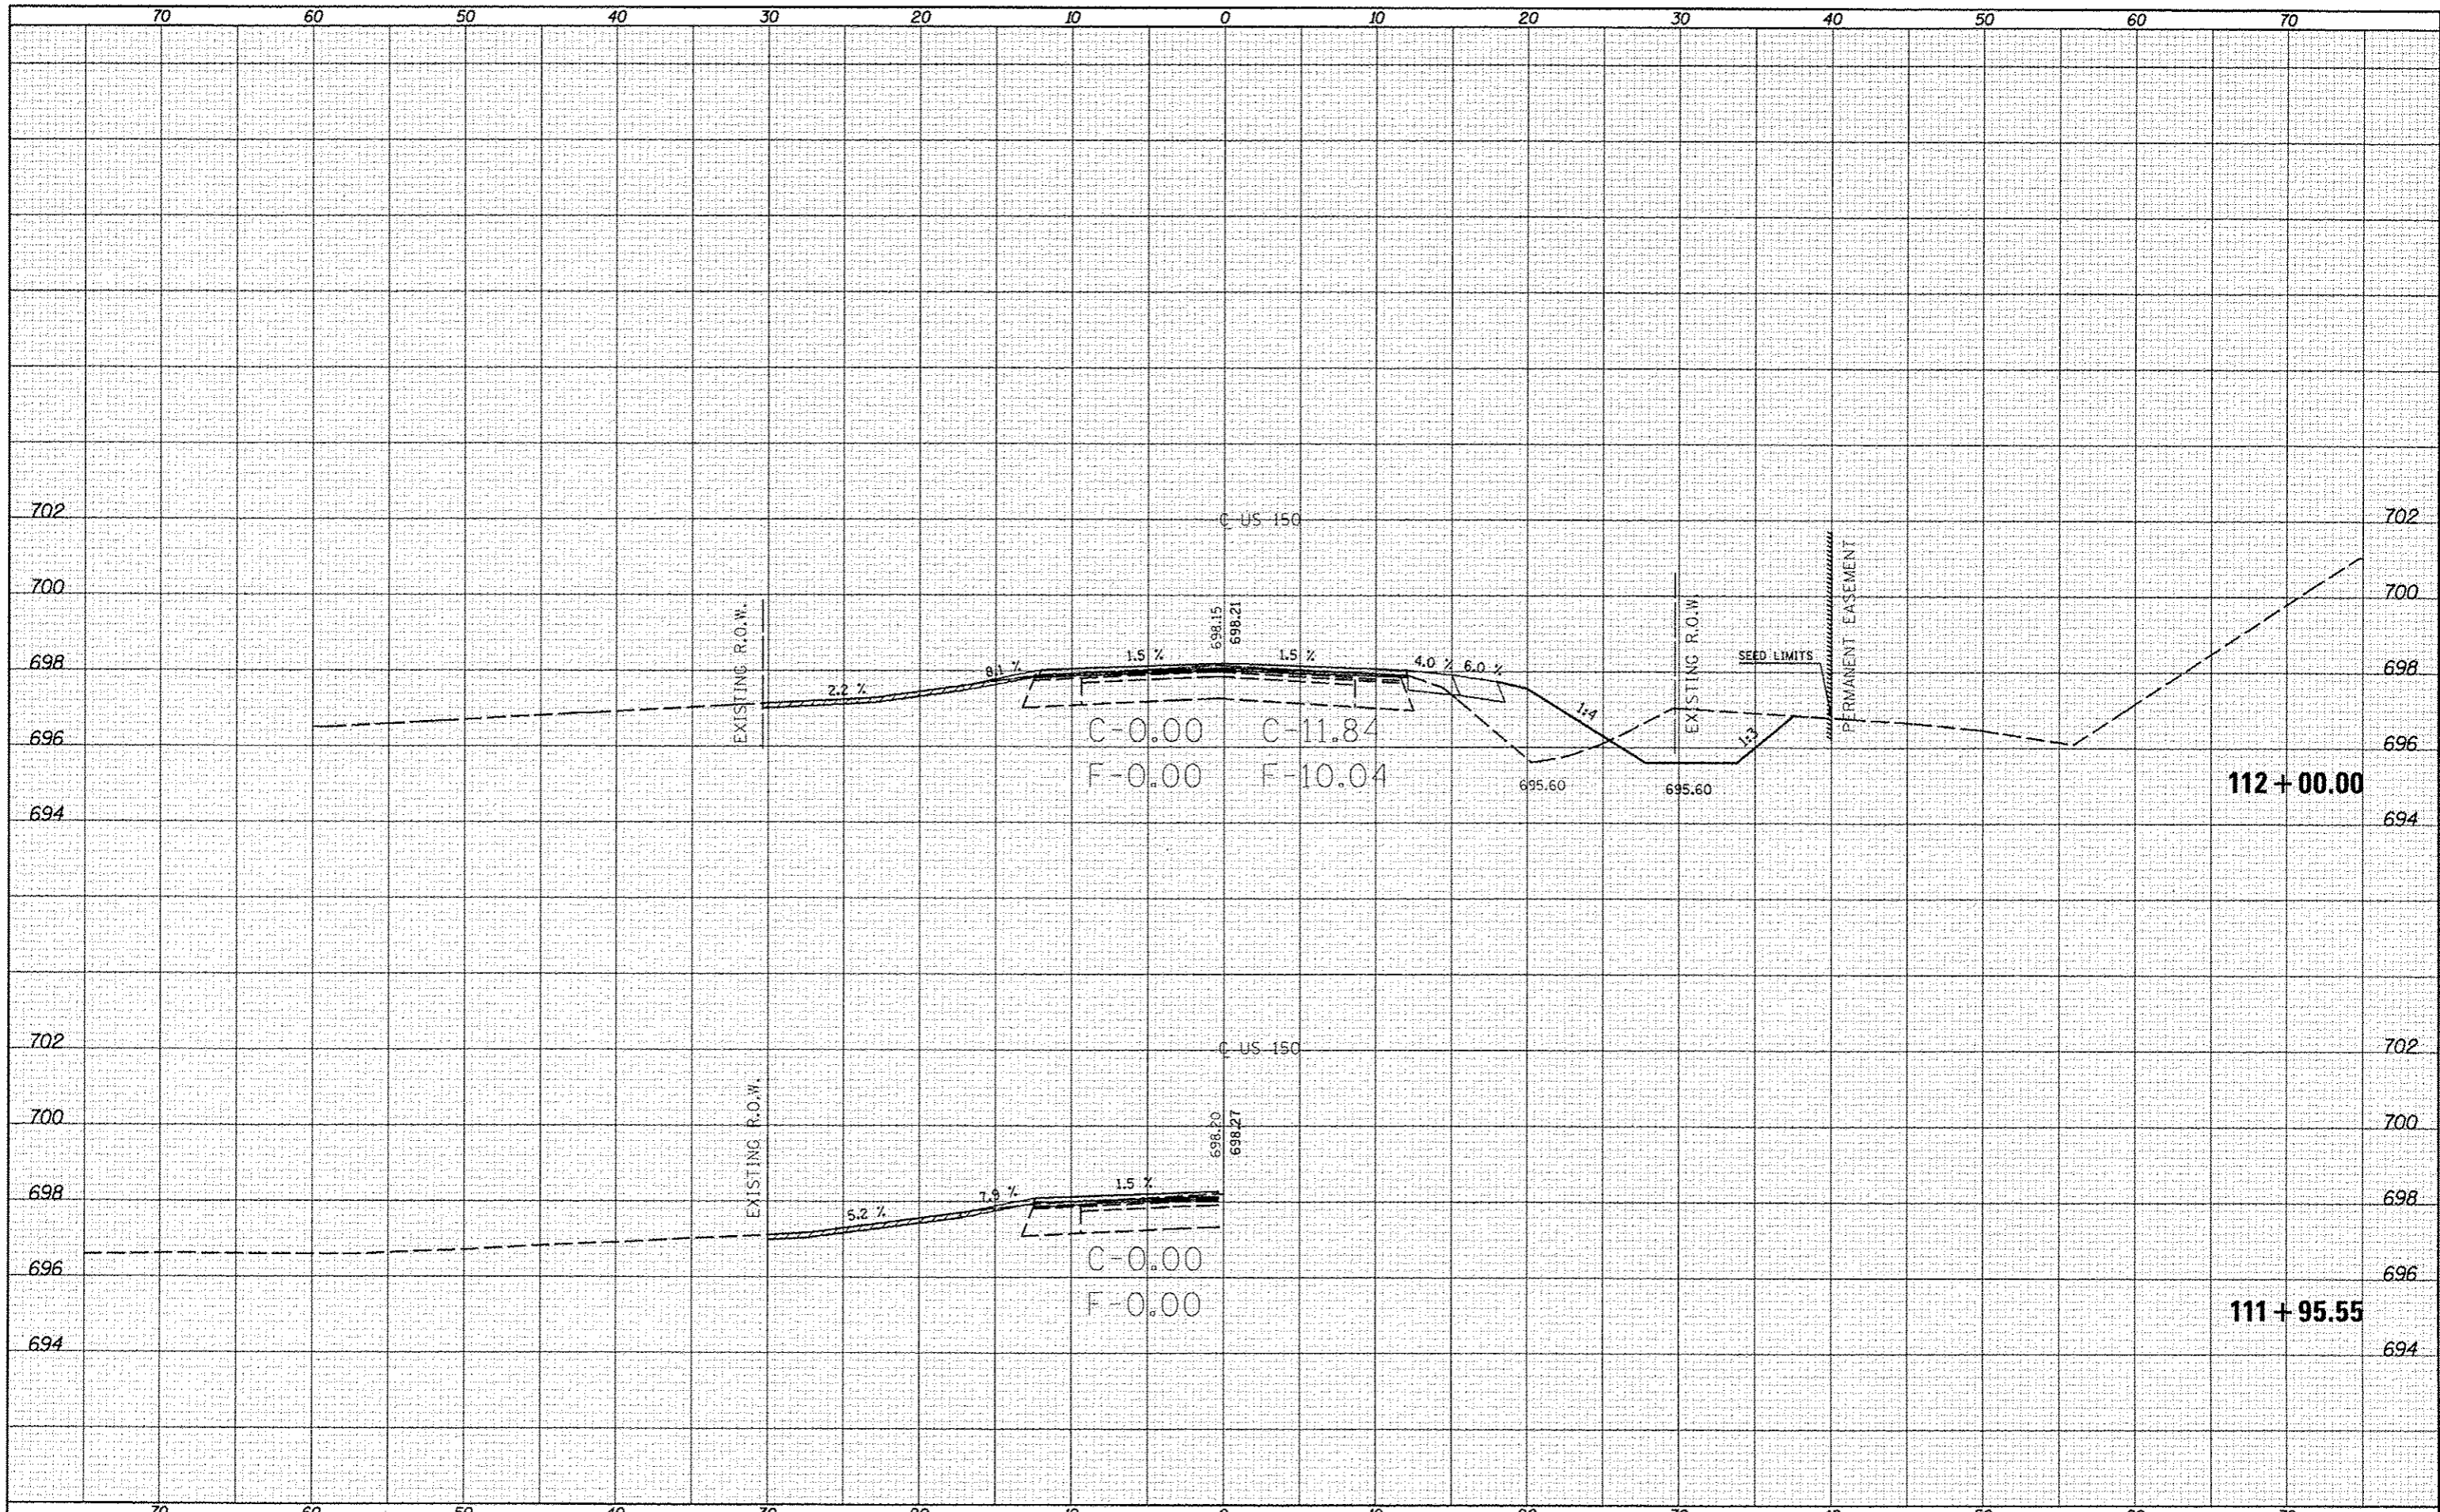

FILE NAME: g:\pw\work\p10\dot\clear\look_jd\0253076\0570663
 USER NAME: eoa-look_jd
 PLOT SCALE: 1/8"=1'-0"
 PLOT DATE: 10/18/2013

DESIGNED	-	REVISED	-
DRAWN	-	REVISED	-
CHECKED	-	REVISED	-
DATE	-	REVISED	-

STATE OF ILLINOIS
 DEPARTMENT OF TRANSPORTATION

US-150 CROSS SECTIONS
 SCALE: SHEET 9 OF 207 SHEETS STA. 111+95.55 TO STA. 112+00.00

F.A. RTE.	SECTION	COUNTY	TOTAL SHEETS	SHEET NO.
*	(2X,3)RS-3 & 2RS-4	Champaign	551	321
*F.A.U. 7152 & F.A.S. 1512	CONTRACT NO. 70663			
ILLINOIS FED. AID PROJECT				