


DATE	
BY	
FINAL SURVEY	
PLOTTED	
NOTE BOOK	
AREAS	
AREAS CHECKED	

DATE	
BY	
ORIGINAL SURVEY	
PLOTTED	
NOTE BOOK	
AREAS	
AREAS CHECKED	

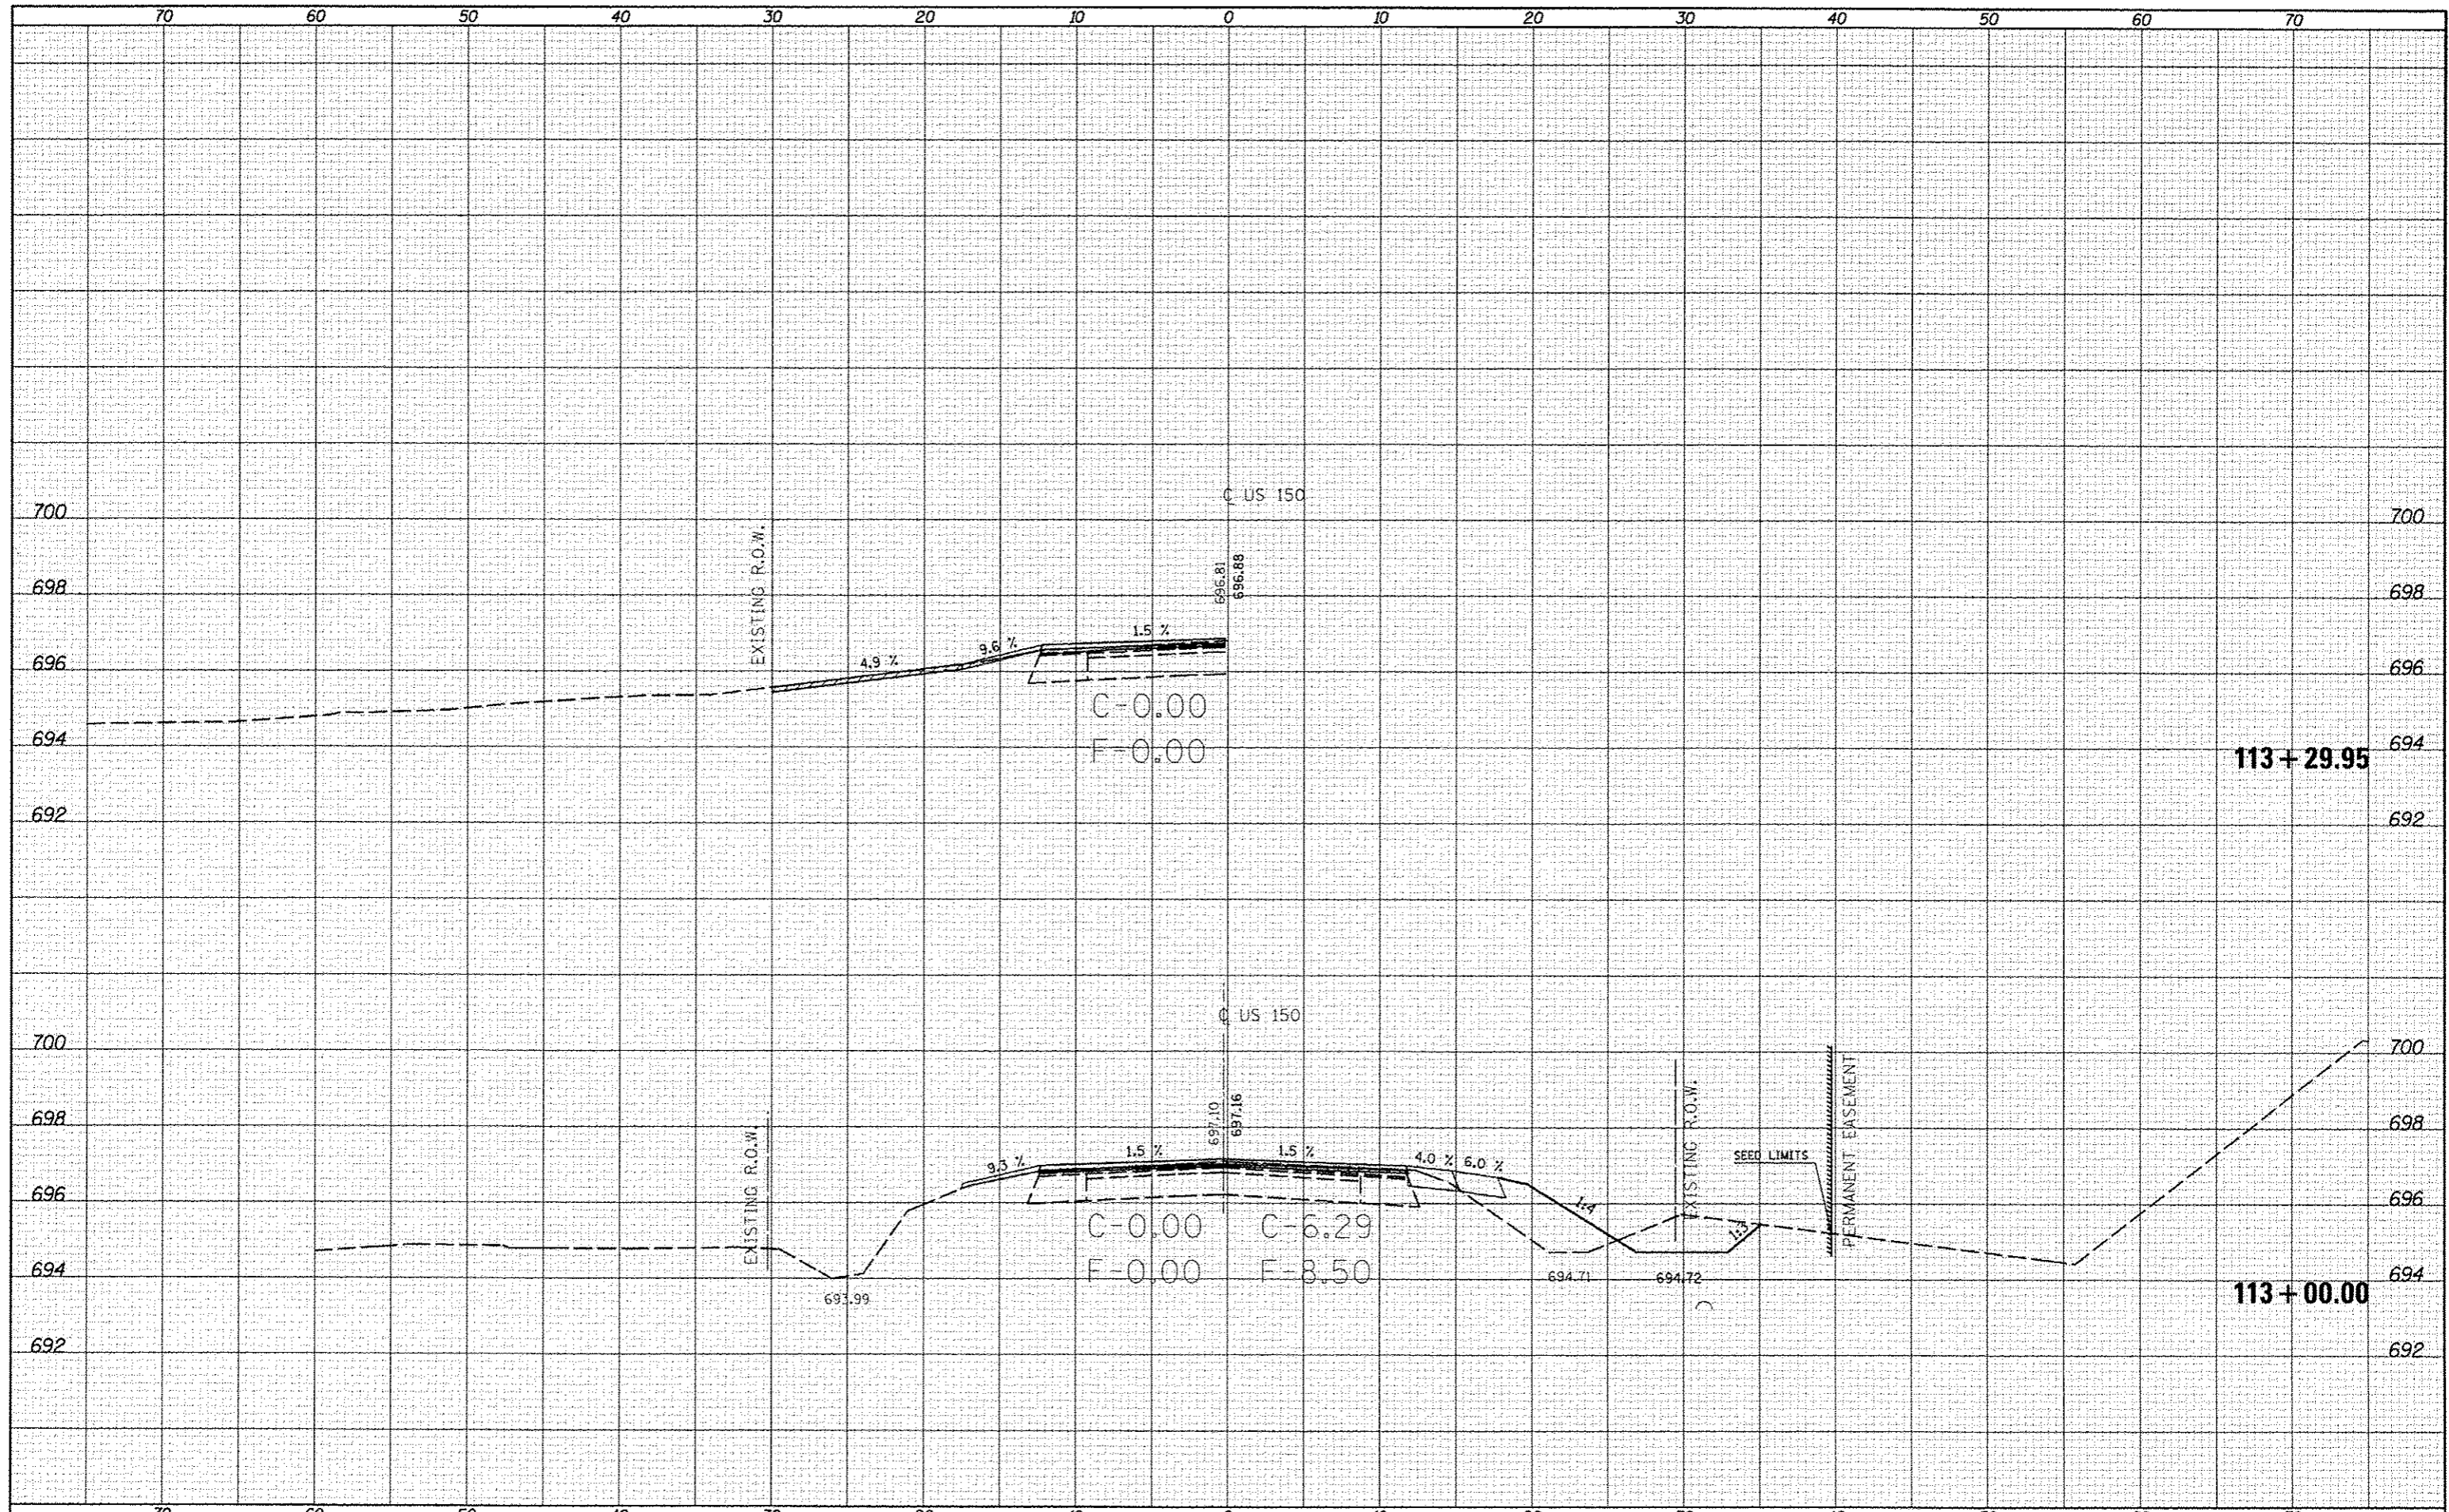

FILE NAME: c:\pv_work\pvidat\caar\lock_jd\0253976\0570663

USER NAME: caar\lock_jd
 PLOT SCALE: 10.0000' / 1" = 100'
 PLOT DATE: 10/18/2013

DESIGNED -
 DRAWN -
 CHECKED -
 DATE -

REVISED -
 REVISED -
 REVISED -
 REVISED -

STATE OF ILLINOIS
 DEPARTMENT OF TRANSPORTATION

US-150 CROSS SECTIONS
 SCALE: SHEET 10 OF 207 SHEETS STA. 113+00.00 TO STA. 113+29.95

F.A.S. RTE.	SECTION	COUNTY	TOTAL SHEETS	SHEET NO.
	12X.3RS-3 & 2RS-4	Champaign	551	322
	F.A.U. 7152 & F.A.S. 1512		CONTRACT NO. 70663	
ILLINOIS FED. AID PROJECT				