


FINAL	DATE
SURFET	BY
NOTED	
BOOK	
NO.	
AREAS CHECKED	

ORIGINAL	DATE
SURFET	BY
NOTED	
BOOK	
NO.	
AREAS CHECKED	

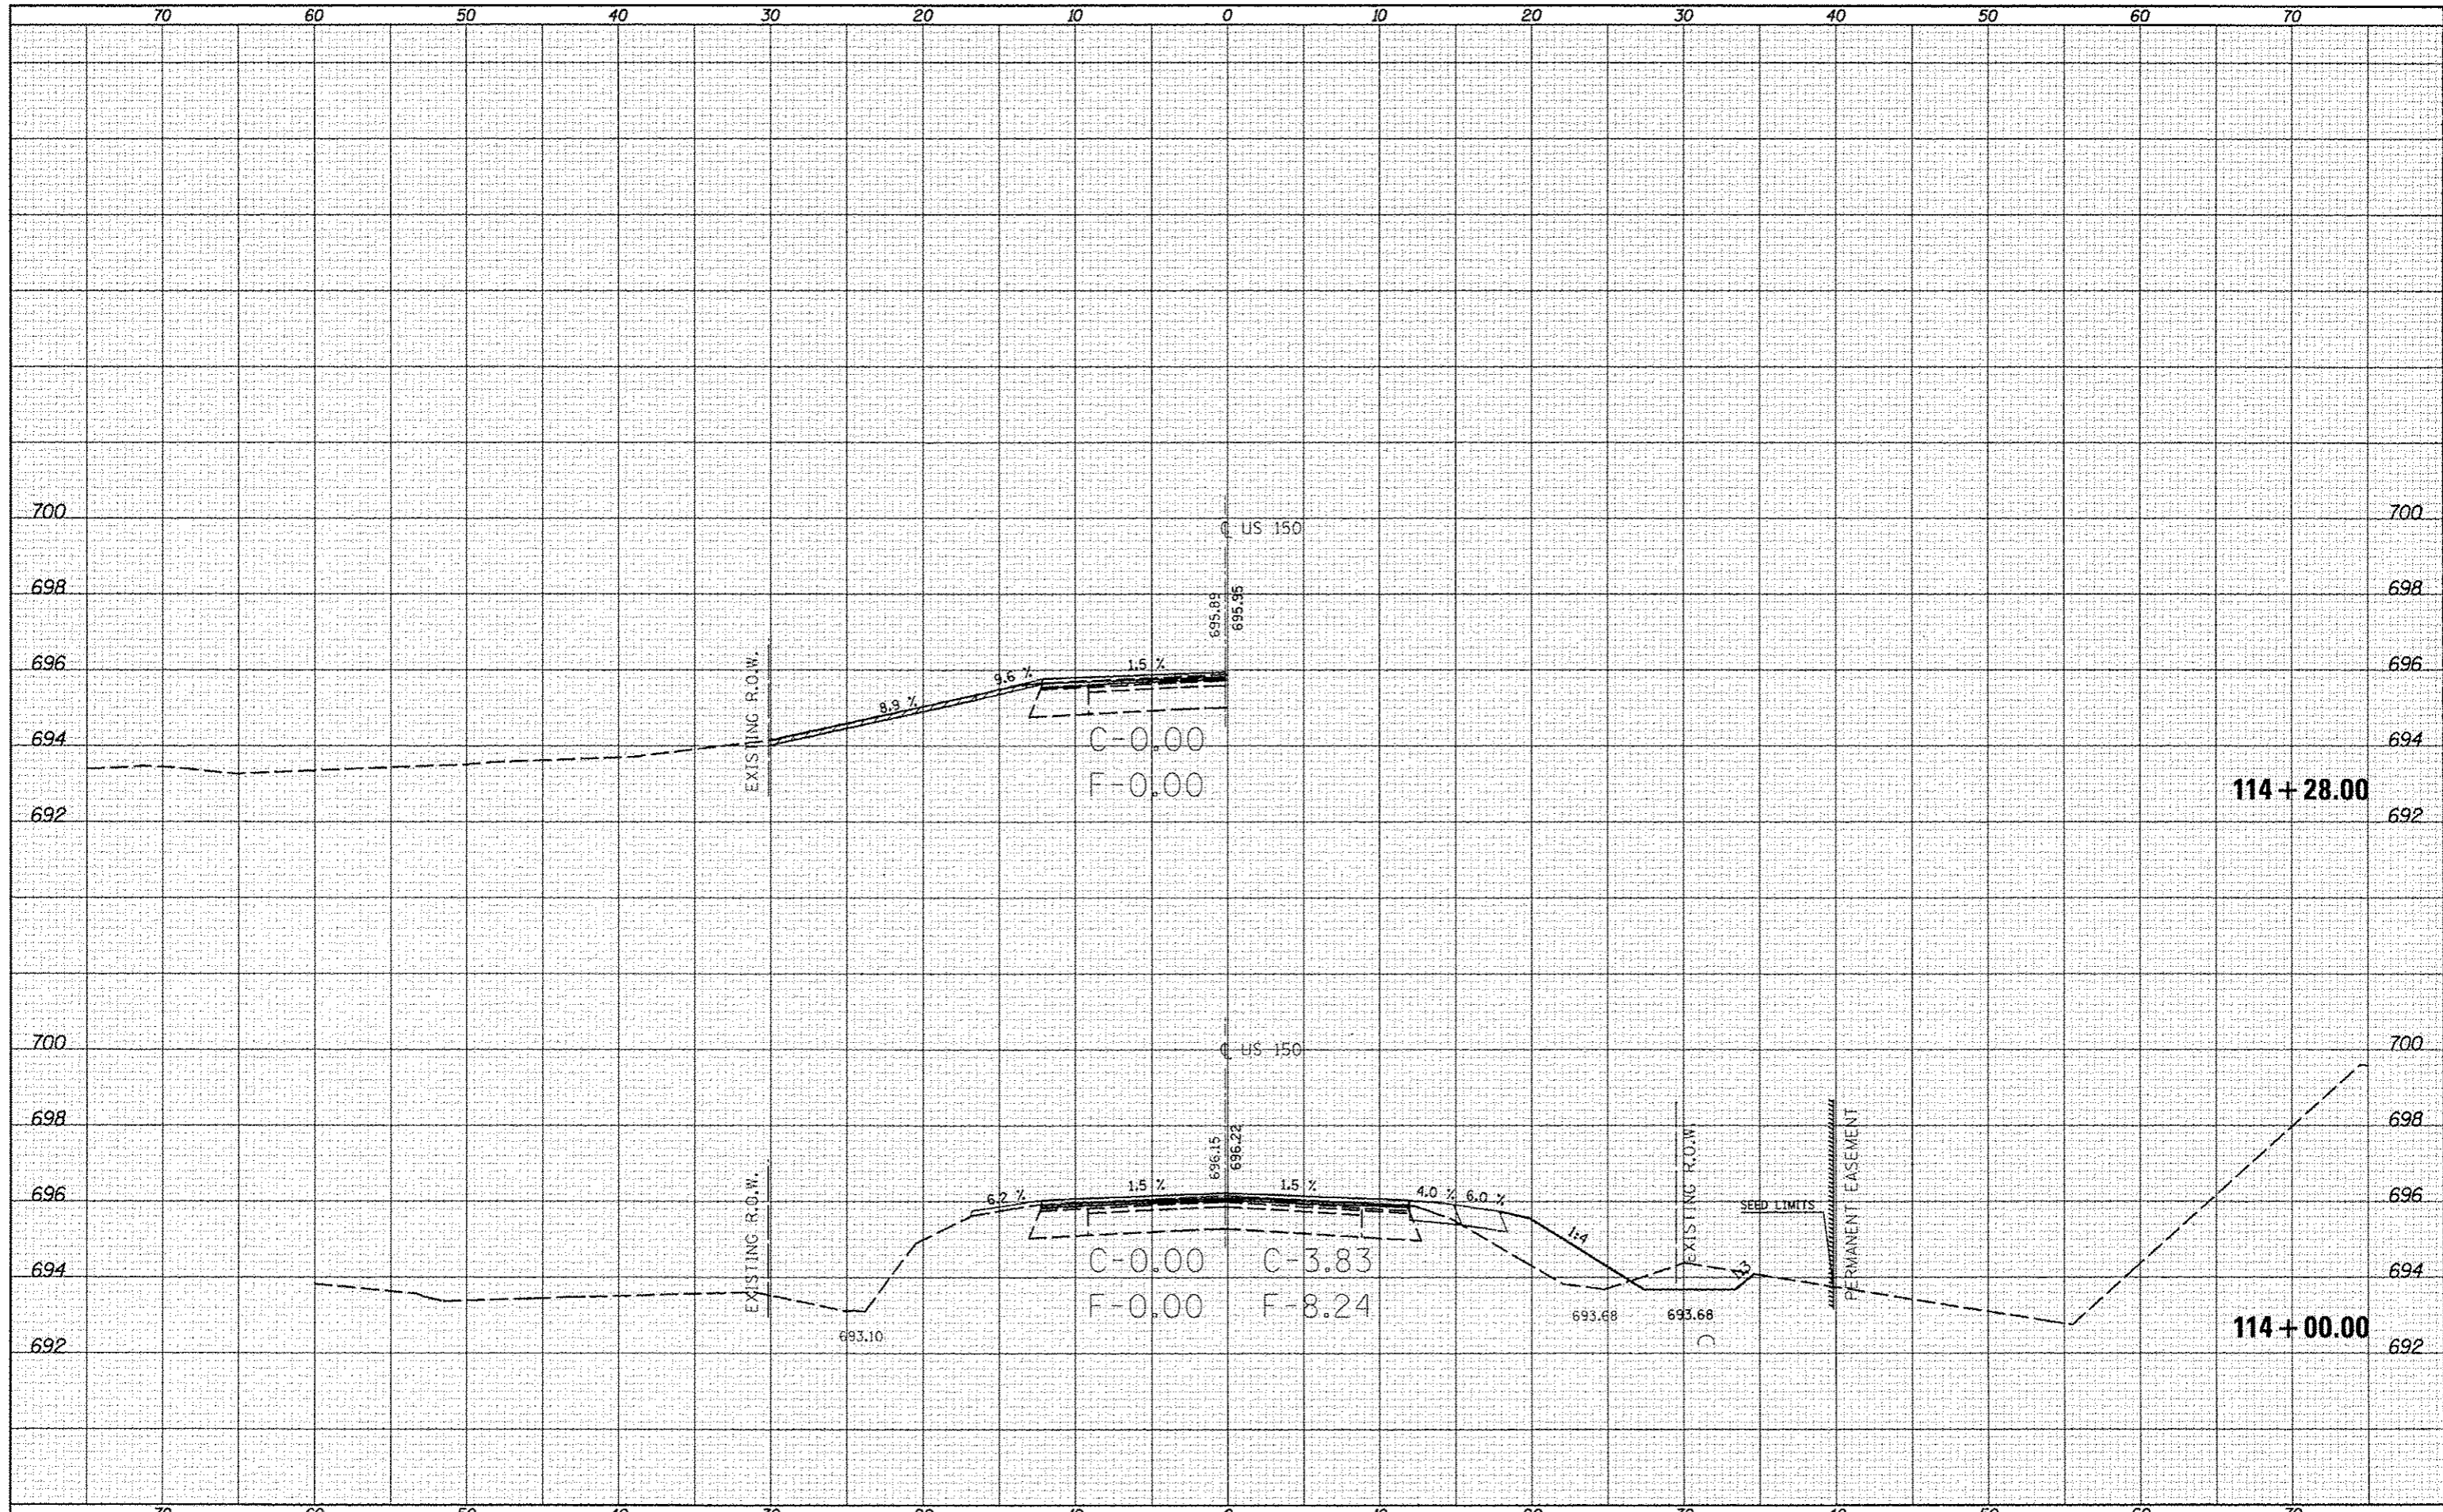

FILE NAME * USER NAME * aee-lockjd
 er:\pwork\pido\c\ee-lockjd\0253076\0570663
 ht-US-150_x.s.dgn
 PLOT SCALE * 10.0000 / in.
 PLOT DATE * 10/10/2013

DESIGNED -
 DRAWN -
 CHECKED -
 DATE -

REVISED -
 REVISED -
 REVISED -
 REVISED -

STATE OF ILLINOIS
 DEPARTMENT OF TRANSPORTATION

US-150 CROSS SECTIONS

SCALE: SHEET 11 OF 207 SHEETS STA. 114+00.00 TO STA. 114+28.00

F.A. RTE.	SECTION	COUNTY	TOTAL SHEETS	SHEET NO.
*	(2X,3)RS-3 & 2RS-4	Champaign	551	323
*F.A.U. 7152 & F.A.S. 1512		CONTRACT NO. 70663		
[ILLINOIS] FED. AID PROJECT				