


DATE	
BY	
REVISIONS	
NO.	
DATE	
BY	
REVISIONS	
NO.	
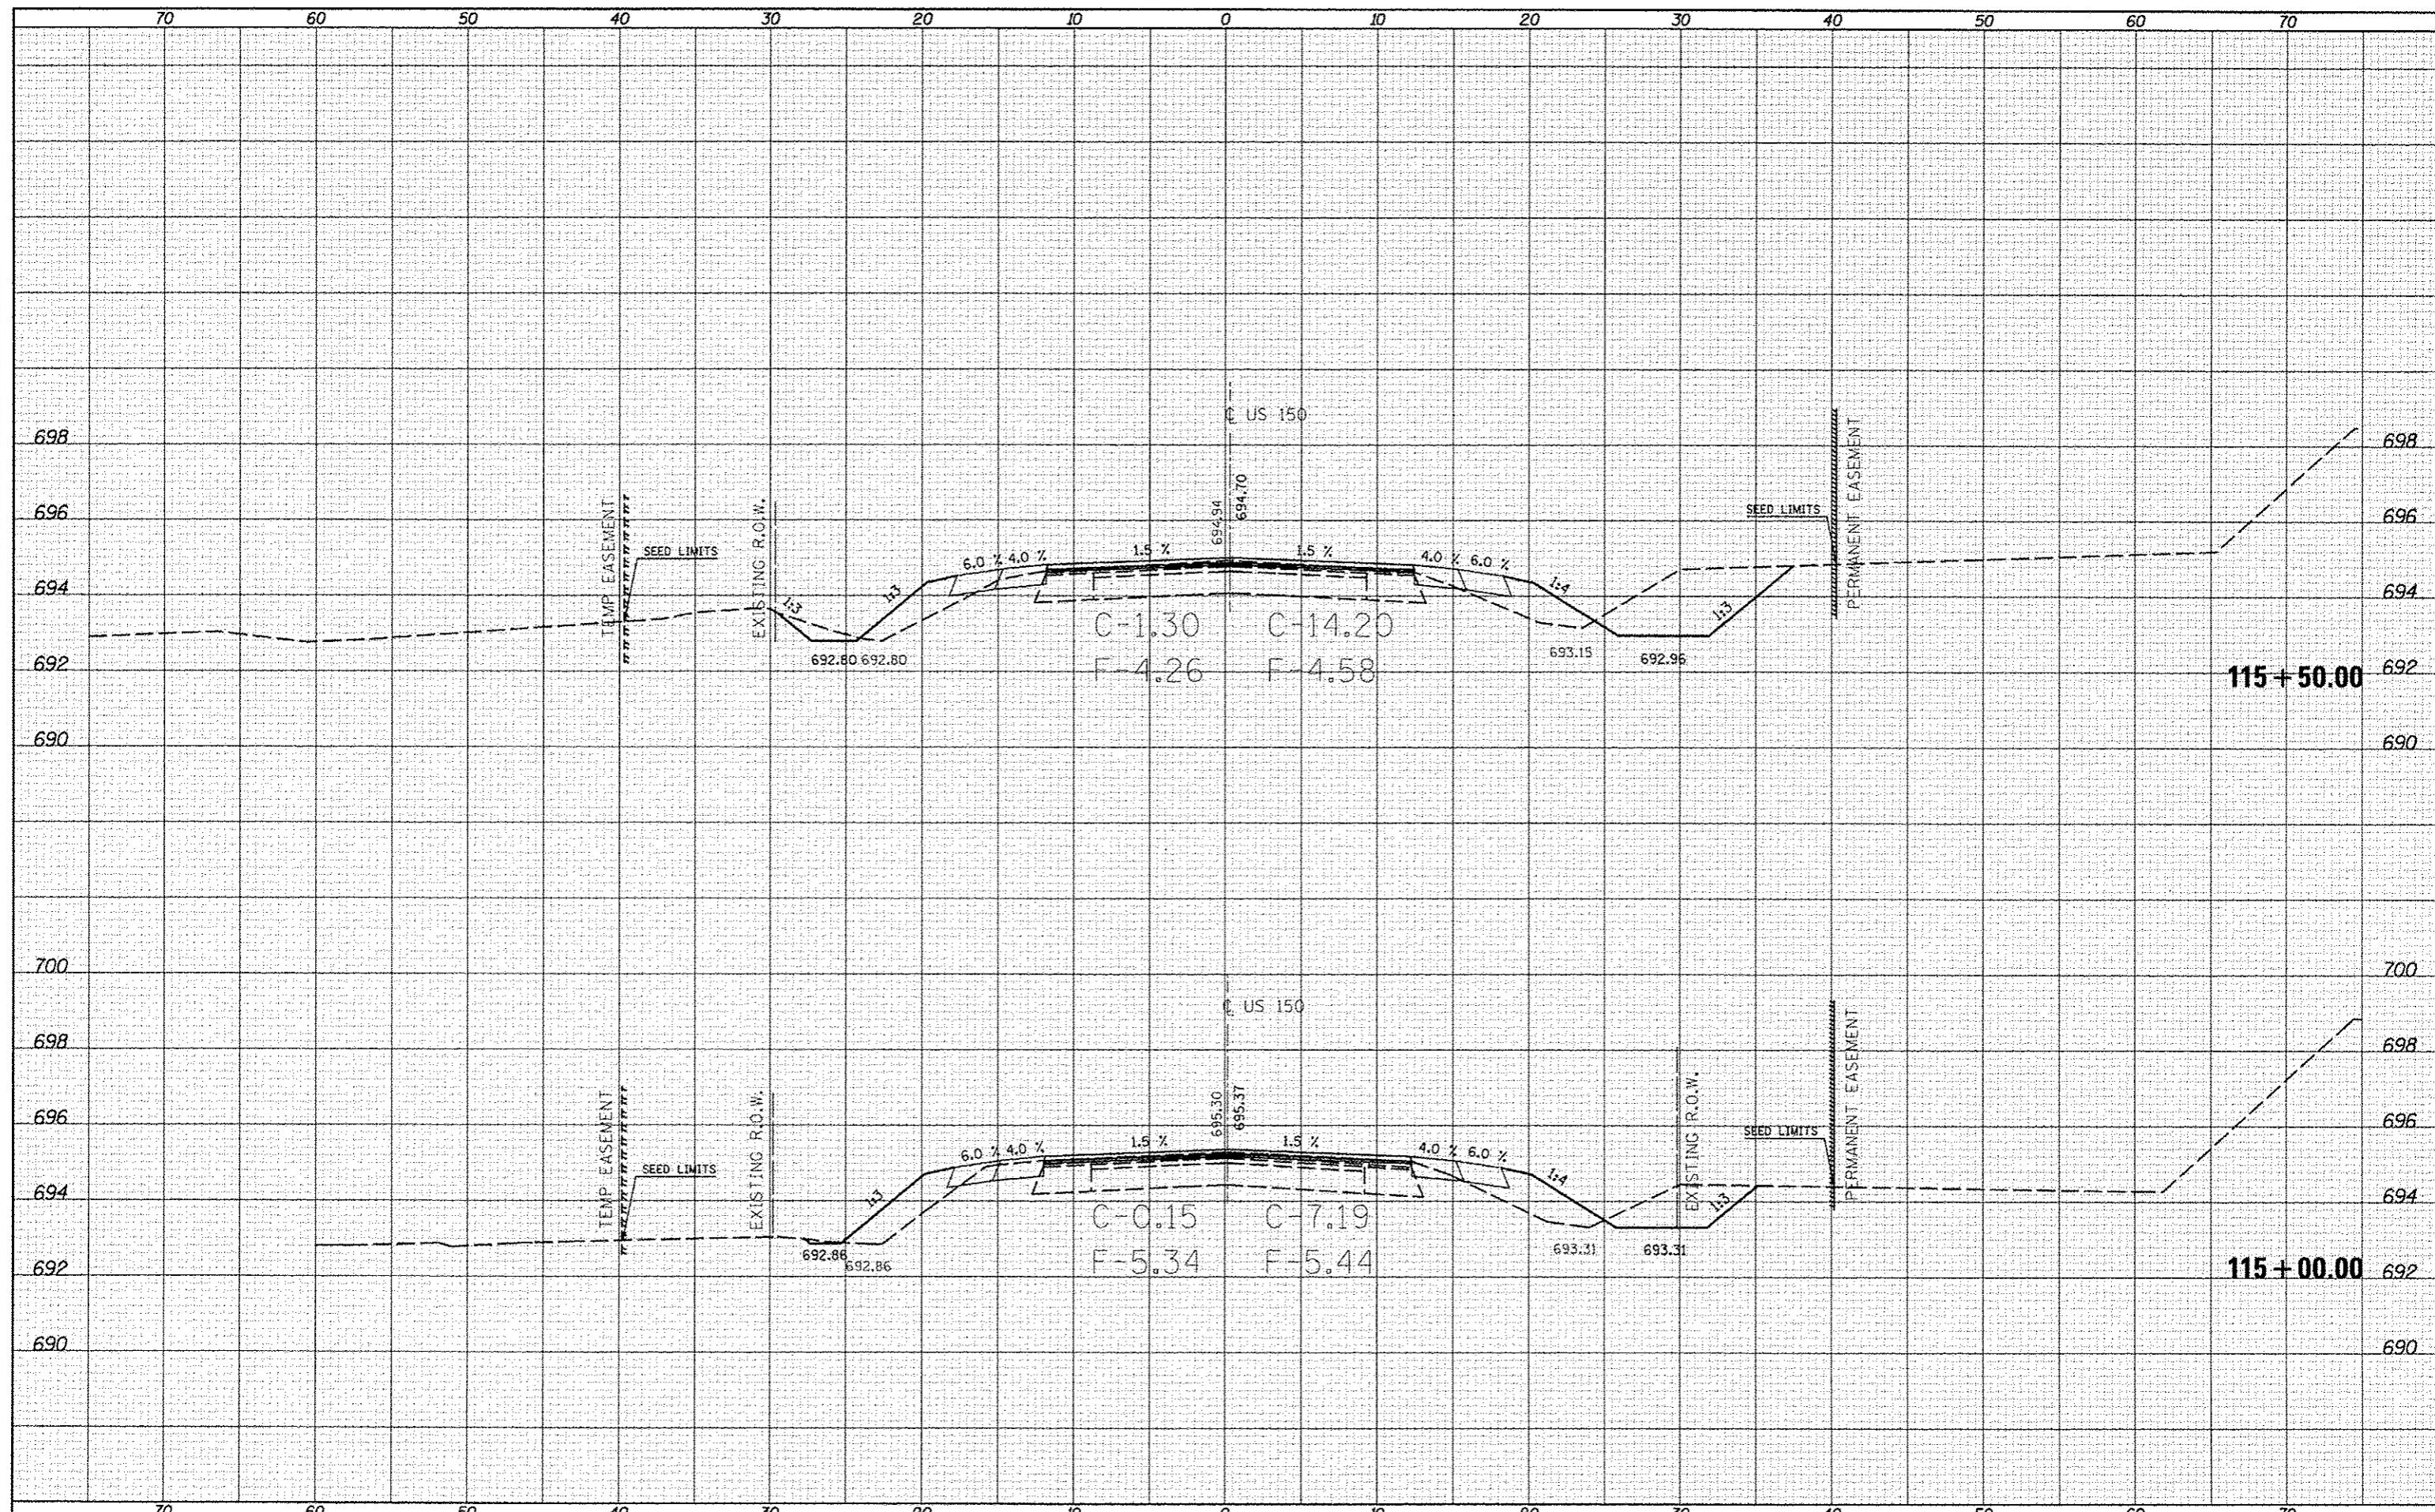

FILE NAME :	USER NAME : coorlockjd	DESIGNED -	REVISOR -	<b>STATE OF ILLINOIS</b> <b>DEPARTMENT OF TRANSPORTATION</b>	<b>US-150 CROSS SECTIONS</b> SCALE: SHEET 12 OF 207 SHEETS STA. 115+00.00 TO STA. 115+50.00	F.A.S. 1512 & F.A.S. 1512	SECTION	COUNTY	TOTAL SHEETS	SHEET NO.
MODEL NAME :	PROJECT : US-150	DRAWN -	REVISOR -			(2X,3RS-3 & 2RS-4)	Champaign	551	324	
	PLOT SCALE : 10.0000 / in.	CHECKED -	REVISOR -							
	PLOT DATE : 10/10/2013	DATE -	REVISOR -							