


DATE	
BY	
REVISIONS	
NO.	
DATE	
BY	
REVISIONS	
NO.	
DATE	
BY	
REVISIONS	
NO.	

DATE	
BY	
REVISIONS	
NO.	
DATE	
BY	
REVISIONS	
NO.	
DATE	
BY	
REVISIONS	
NO.	

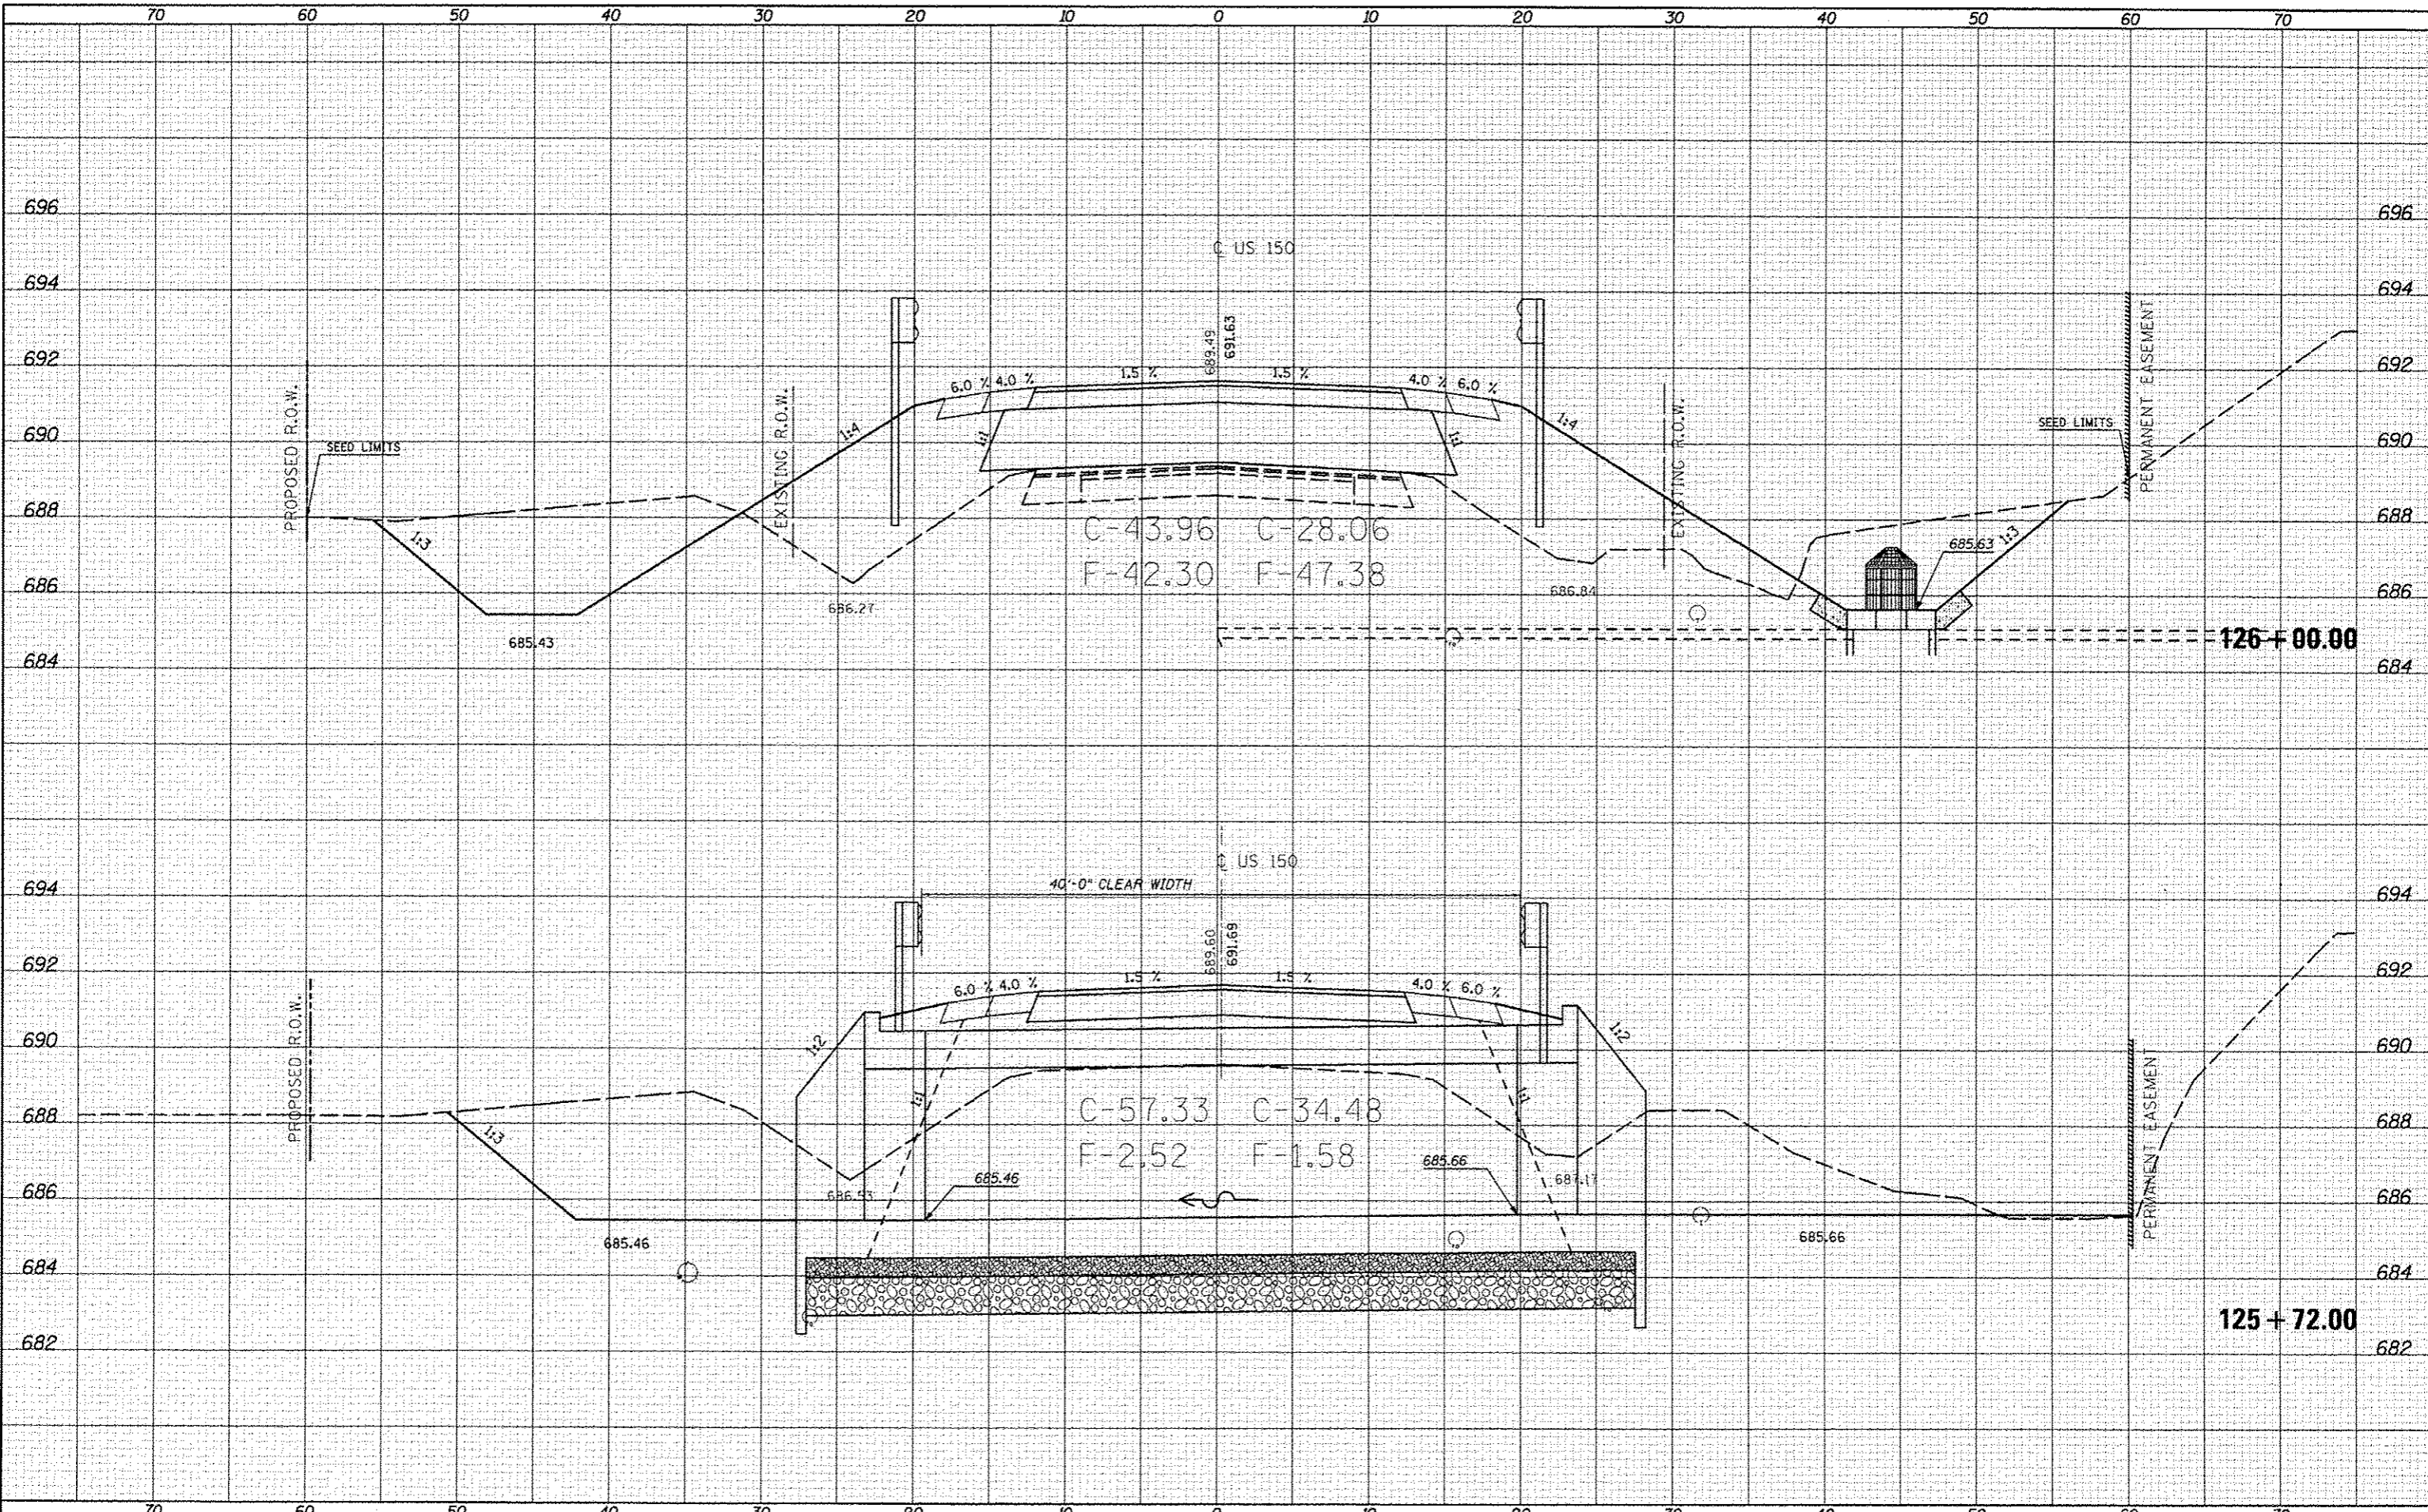

FILE NAME: c:\pwork\pvidot\ccon-lock\jd8253876\0578663
 MODEL NAME: dht-us-158_xxx.dgn
 PLOT SCALE: 1/8" = 1'-0"
 PLOT DATE: 10/18/2013

USER NAME: ccon-lock_jd
 DESIGNED: -
 DRAWN: -
 CHECKED: -
 DATE: -

REVISED: -
 REVISED: -
 REVISED: -
 REVISED: -

**STATE OF ILLINOIS
 DEPARTMENT OF TRANSPORTATION**

US-150 CROSS SECTIONS

SCALE: SHEET 18 OF 207 SHEETS STA. 125+72.00 TO STA. 126+00.00

F.A. * RTE.	SECTION	COUNTY	TOTAL SHEETS	SHEET NO.
•	(2X,3RS-3 & 2RS-4	Champaign	551	330
*F.A.U. 7152 & F.A.S. 1512			CONTRACT NO. 70663	
ILLINOIS FED. AID PROJECT				