


BY	DATE
FINI	
SURVEYED	
PLOTTED	
NOTE BOOK	
AREAS CHECKED	

BY	DATE
ORIGINAL	
SURVEYED	
PLOTTED	
NOTE BOOK	
AREAS CHECKED	

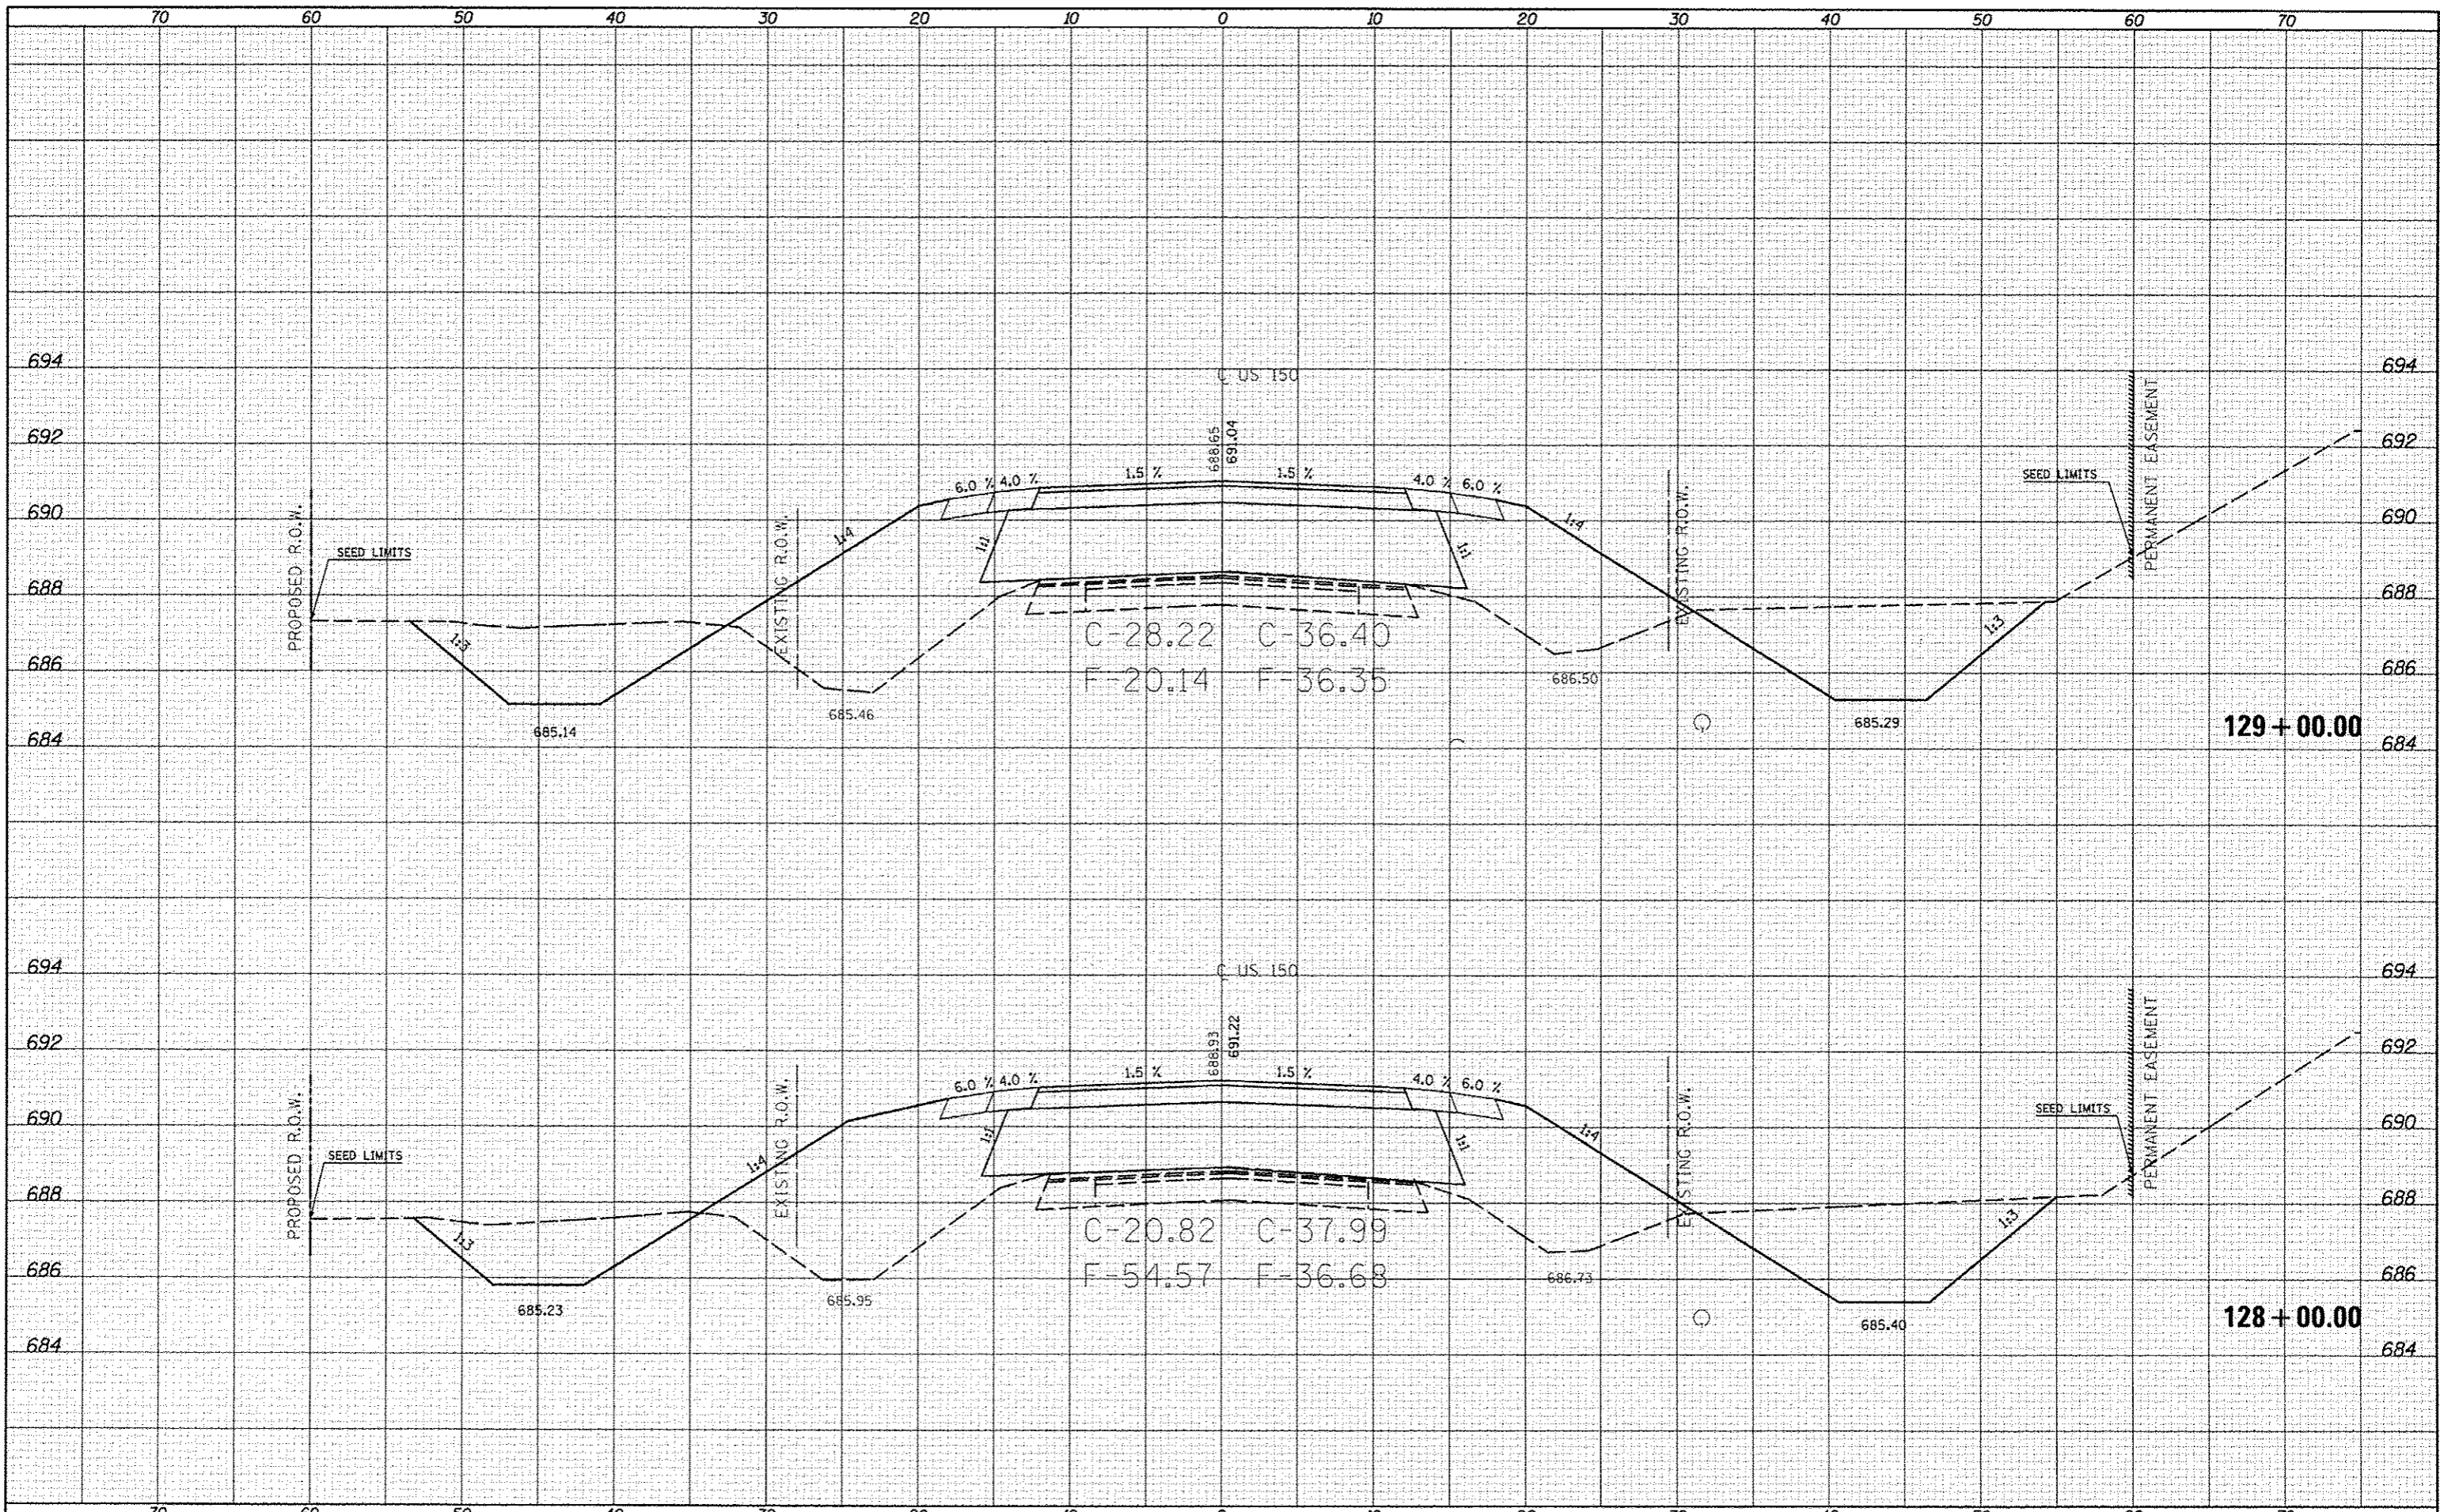

FILE NAME: c:\pwork\pedit\conlock\id0293076\0570663  
 USER NAME: conlock.jd  
 PLOT SCALE: 1/8"=1'-0"  
 PLOT DATE: 10/16/2013

DESIGNED -  
 DRAWN -  
 CHECKED -  
 DATE -

REVISED -  
 REVISED -  
 REVISED -  
 REVISED -

STATE OF ILLINOIS  
 DEPARTMENT OF TRANSPORTATION

US-150 CROSS SECTIONS  
 SCALE: SHEET 20 OF 207 SHEETS STA. 128+00.00 TO STA. 129+00.00

F.A.A. RTE.	SECTION	COUNTY	TOTAL SHEETS	SHEET NO.
	(2X,3)RS-3 & 2RS-4	Champaign	551	332
*F.A.U. 7152 & F.A.S. 1512			CONTRACT NO. 70663	
ILLINOIS FED. AID PROJECT				