


DATE	
BY	
DESIGNED	
DRAWN	
CHECKED	
DATE	
FILE NAME	
USER NAME	
DESIGNED	
DRAWN	
CHECKED	
DATE	

DATE	
BY	
DESIGNED	
DRAWN	
CHECKED	
DATE	
FILE NAME	
USER NAME	
DESIGNED	
DRAWN	
CHECKED	
DATE	

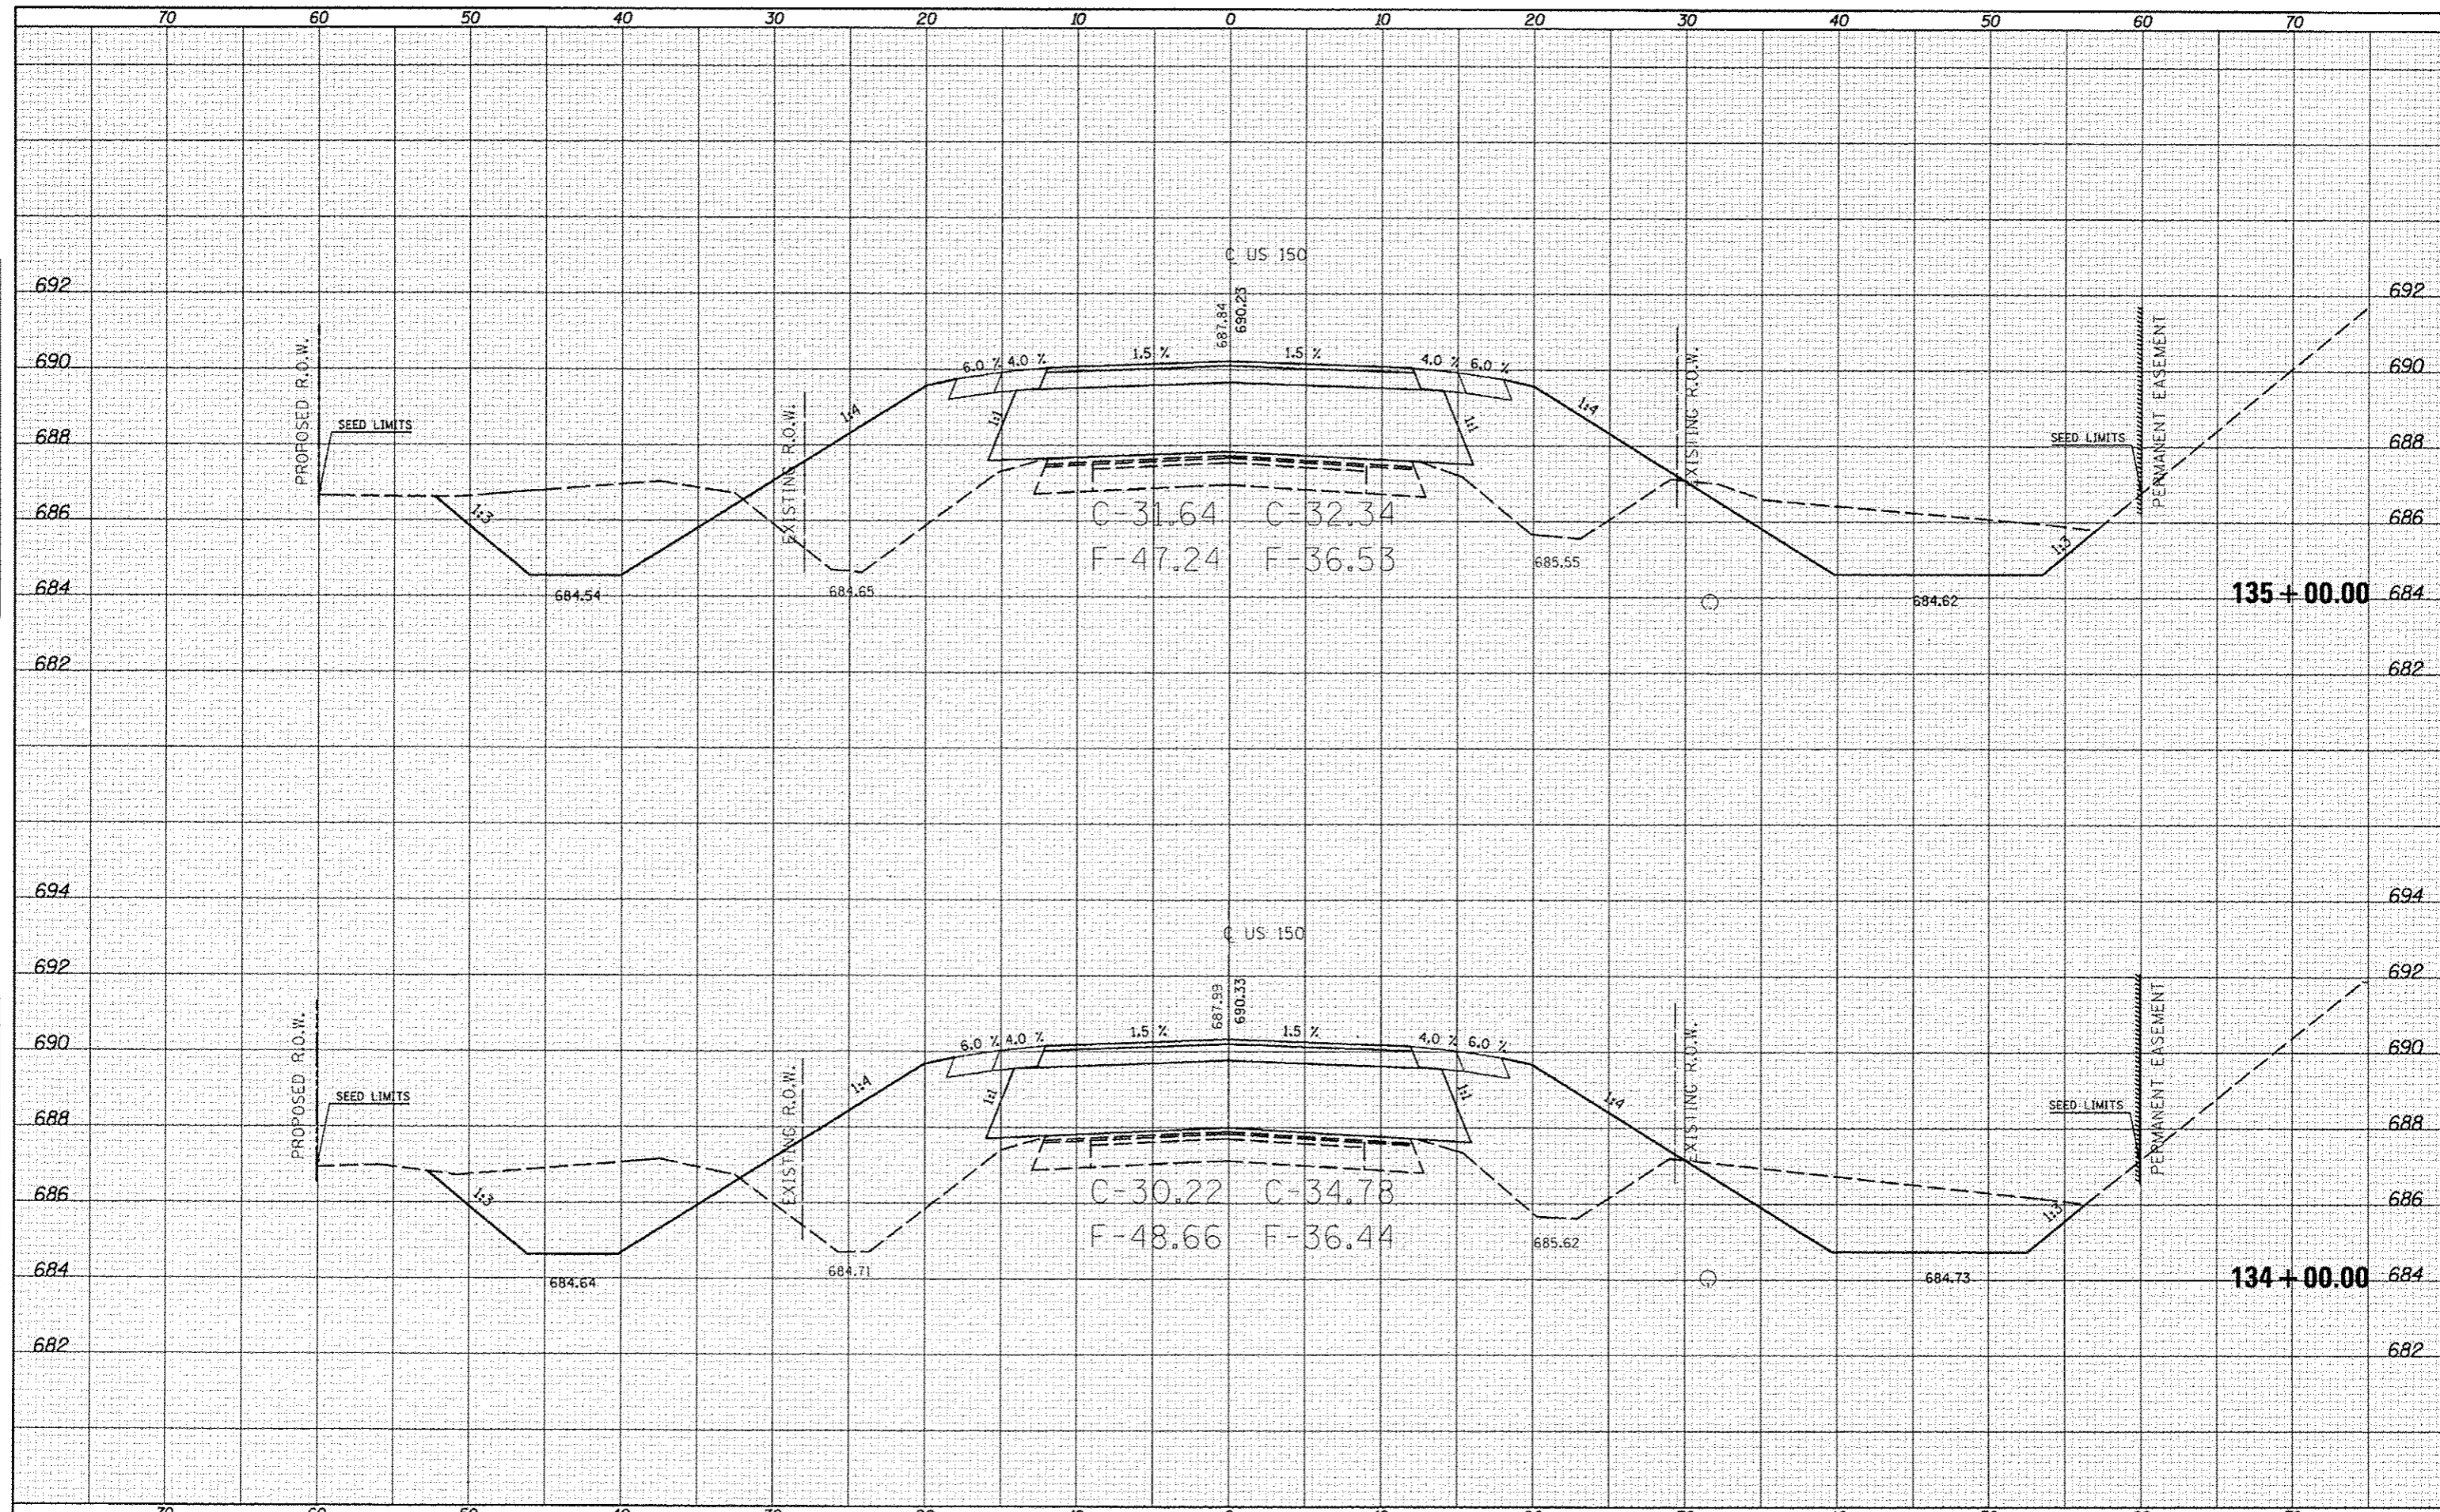

FILE NAME	USER NAME	DESIGNED	REVISED	<b>STATE OF ILLINOIS</b> <b>DEPARTMENT OF TRANSPORTATION</b>		<b>US-150 CROSS SECTIONS</b>		F.A.S. RTE.	SECTION	COUNTY	TOTAL SHEETS	SHEET NO.
ci:\pwork\p101\c200r-lockj\0253076\0578663	cht-us-150_xs.dgn	DRAWN	REVISED					•	(2X,3RS-3 & 2RS-4	Champaign	551	335
MODEL NAME	PLOT SCALE	CHECKED	REVISED					*F.A.U. 7152 & F.A.S. 1512	CONTRACT NO. 70663			
	10.0000 / in.	DATE	REVISED					[ILLINOIS] FED. AID PROJECT				

SCALE: SHEET 23 OF 207 SHEETS STA. 134+00.00 TO STA. 135+00.00