


DATE	
BY	
FINAL SURVEY	
SURVEY	
NOTE BOOK	
AREAS CHECKED	

DATE	
BY	
ORIGINAL SURVEY	
SURVEY	
NOTE BOOK	
AREAS CHECKED	

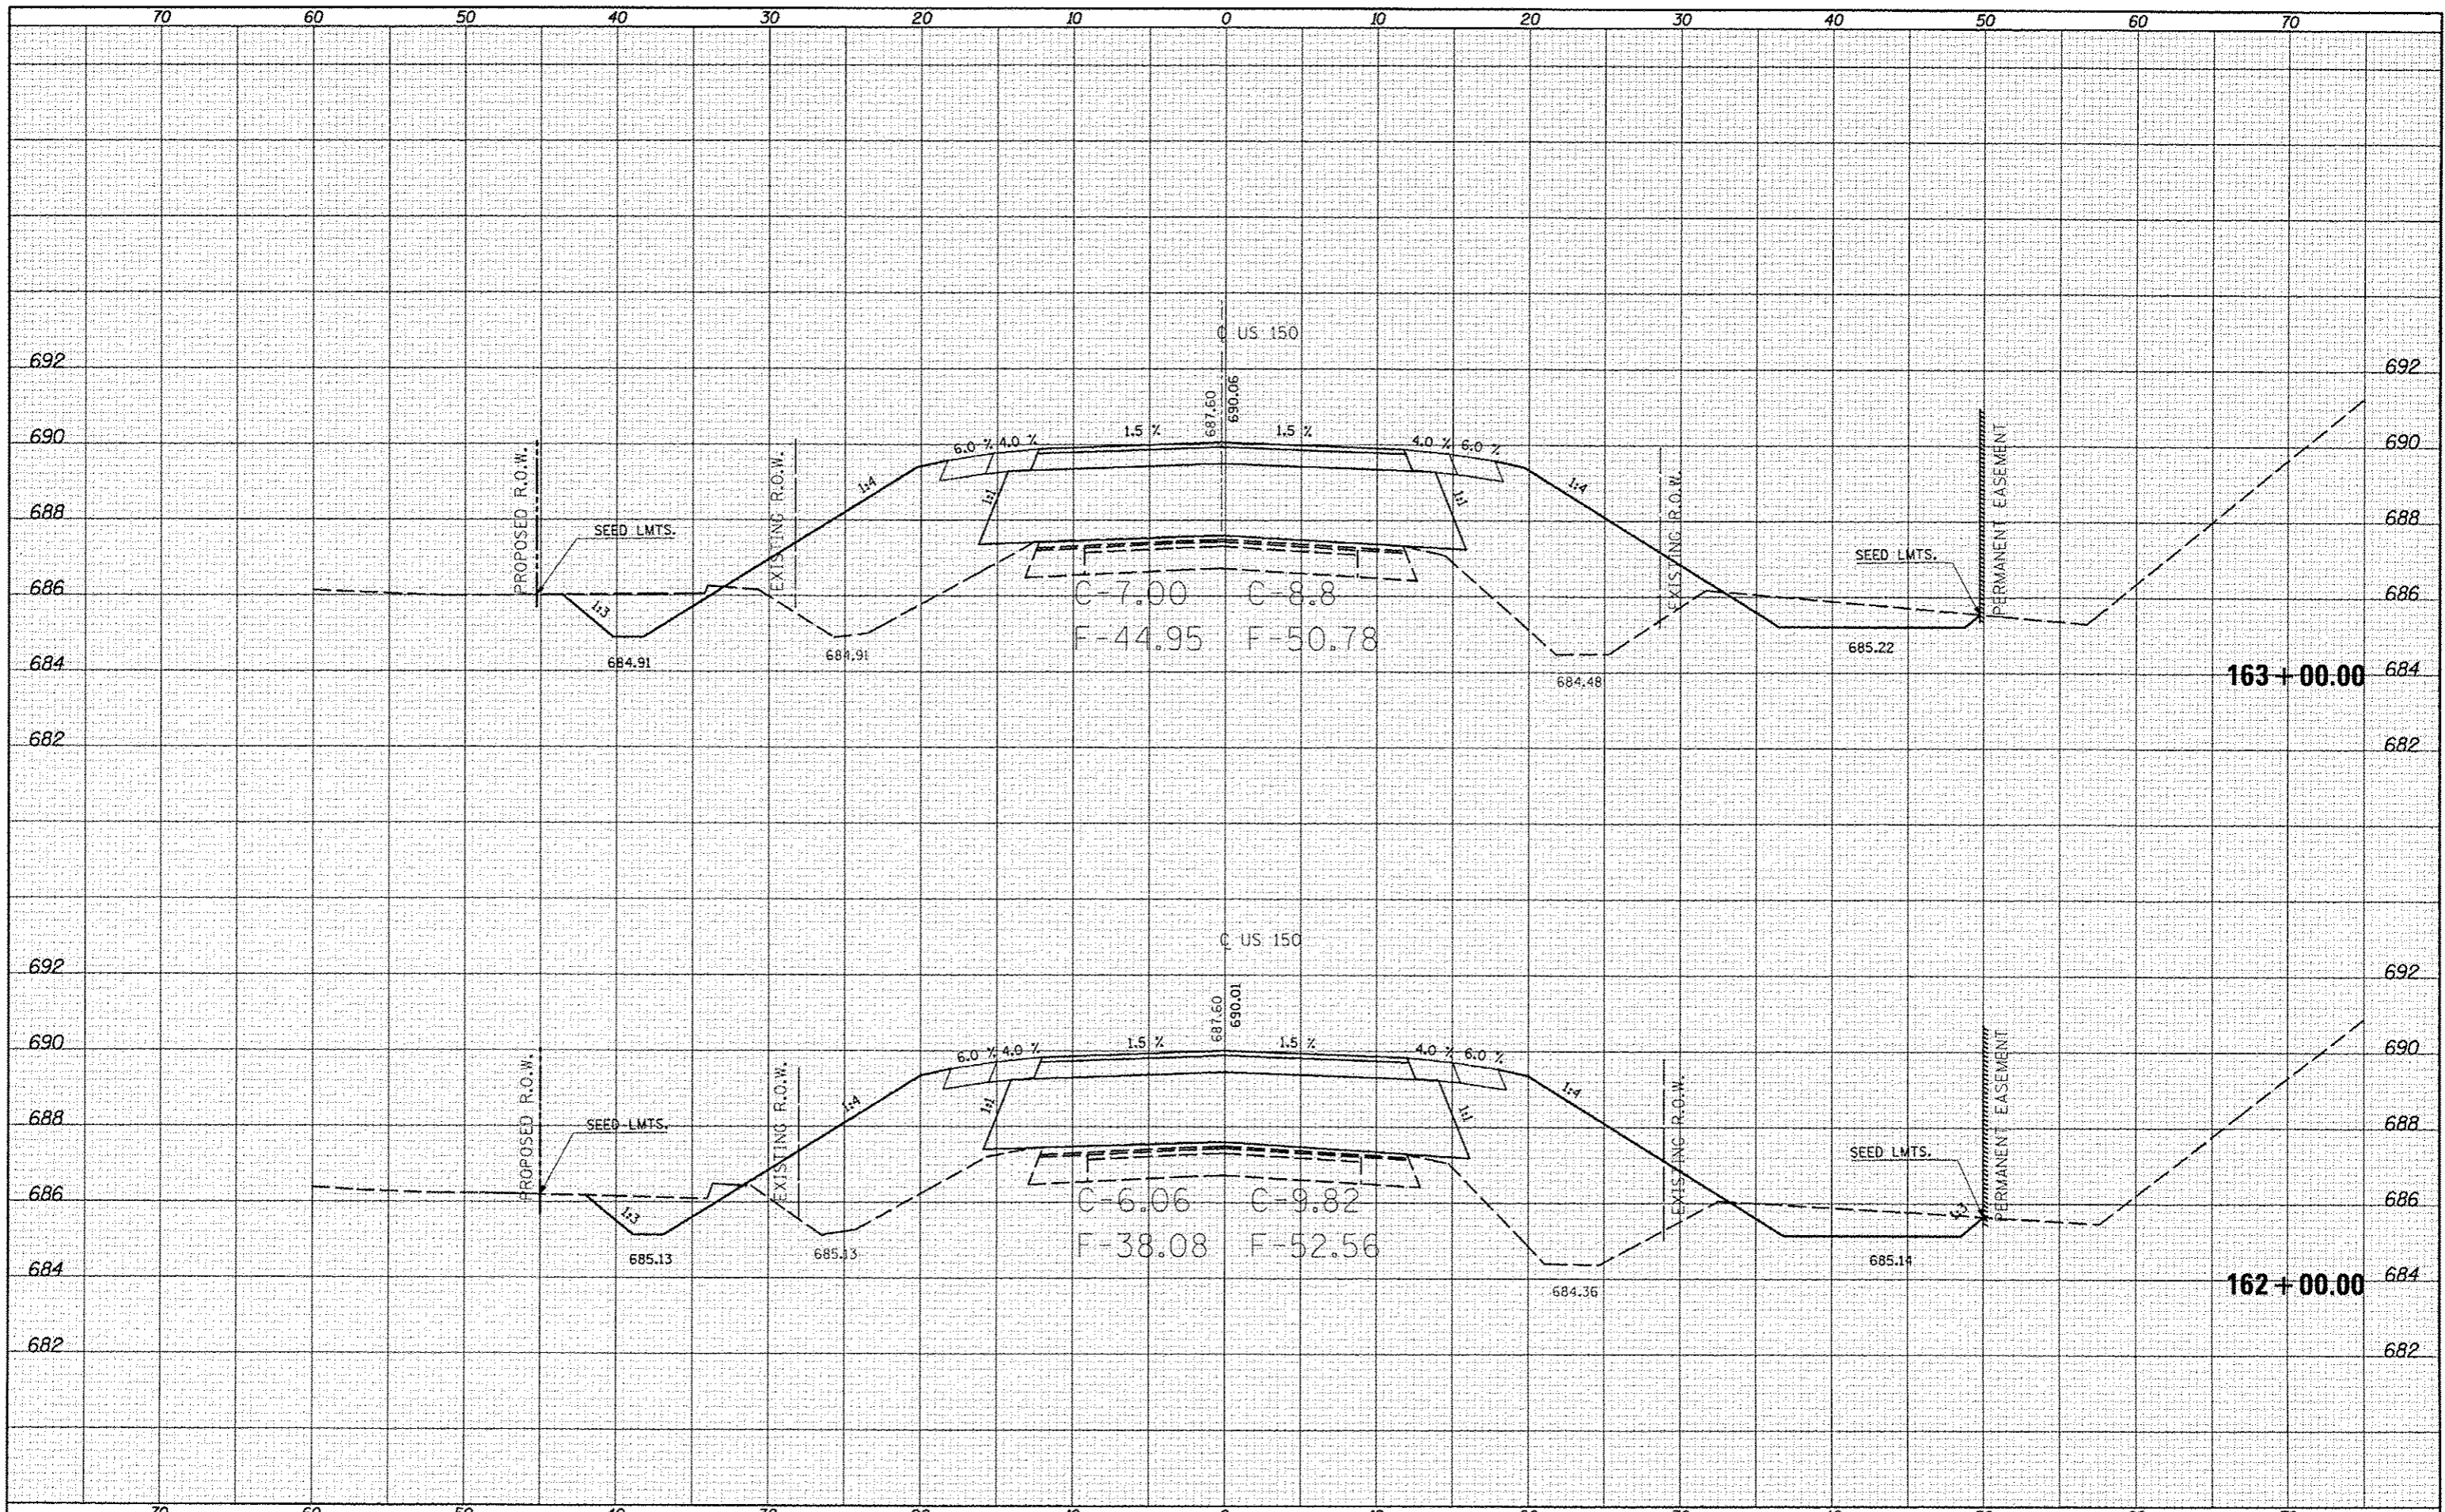

FILE NAME :  
 c:\pwork\pwork\cearlook\10253076\0578663

USER NAME : ceerlookjd  
 h:\US-150\_x.s.dgn  
 PLOT SCALE : 10.0000 / 1"  
 PLOT DATE : 10/10/2013

DESIGNED -  
 DRAWN -  
 CHECKED -  
 DATE -

REVISED -  
 REVISED -  
 REVISED -  
 REVISED -

**STATE OF ILLINOIS  
 DEPARTMENT OF TRANSPORTATION**

**US-150 CROSS SECTIONS**  
 SCALE: SHEET 37 OF 207 SHEETS STA. 162+00.00 TO STA. 163+00.00

F.A. RTE.	SECTION	COUNTY	TOTAL SHEETS	SHEET NO.
	12X, 3RS-3 & 2RS-4	Champaign	551	349
F.A.U. 7152 & F.A.S. 1512			CONTRACT NO. 70663	
[ILLINOIS] FED. AID PROJECT				