


DATE	
BY	
FINAL SURVEY	
REVISIONS	
NOTE BOOK	
AREAS CHECKED	

DATE	
BY	
ORIGINAL SURVEY	
REVISIONS	
NOTE BOOK	
AREAS CHECKED	

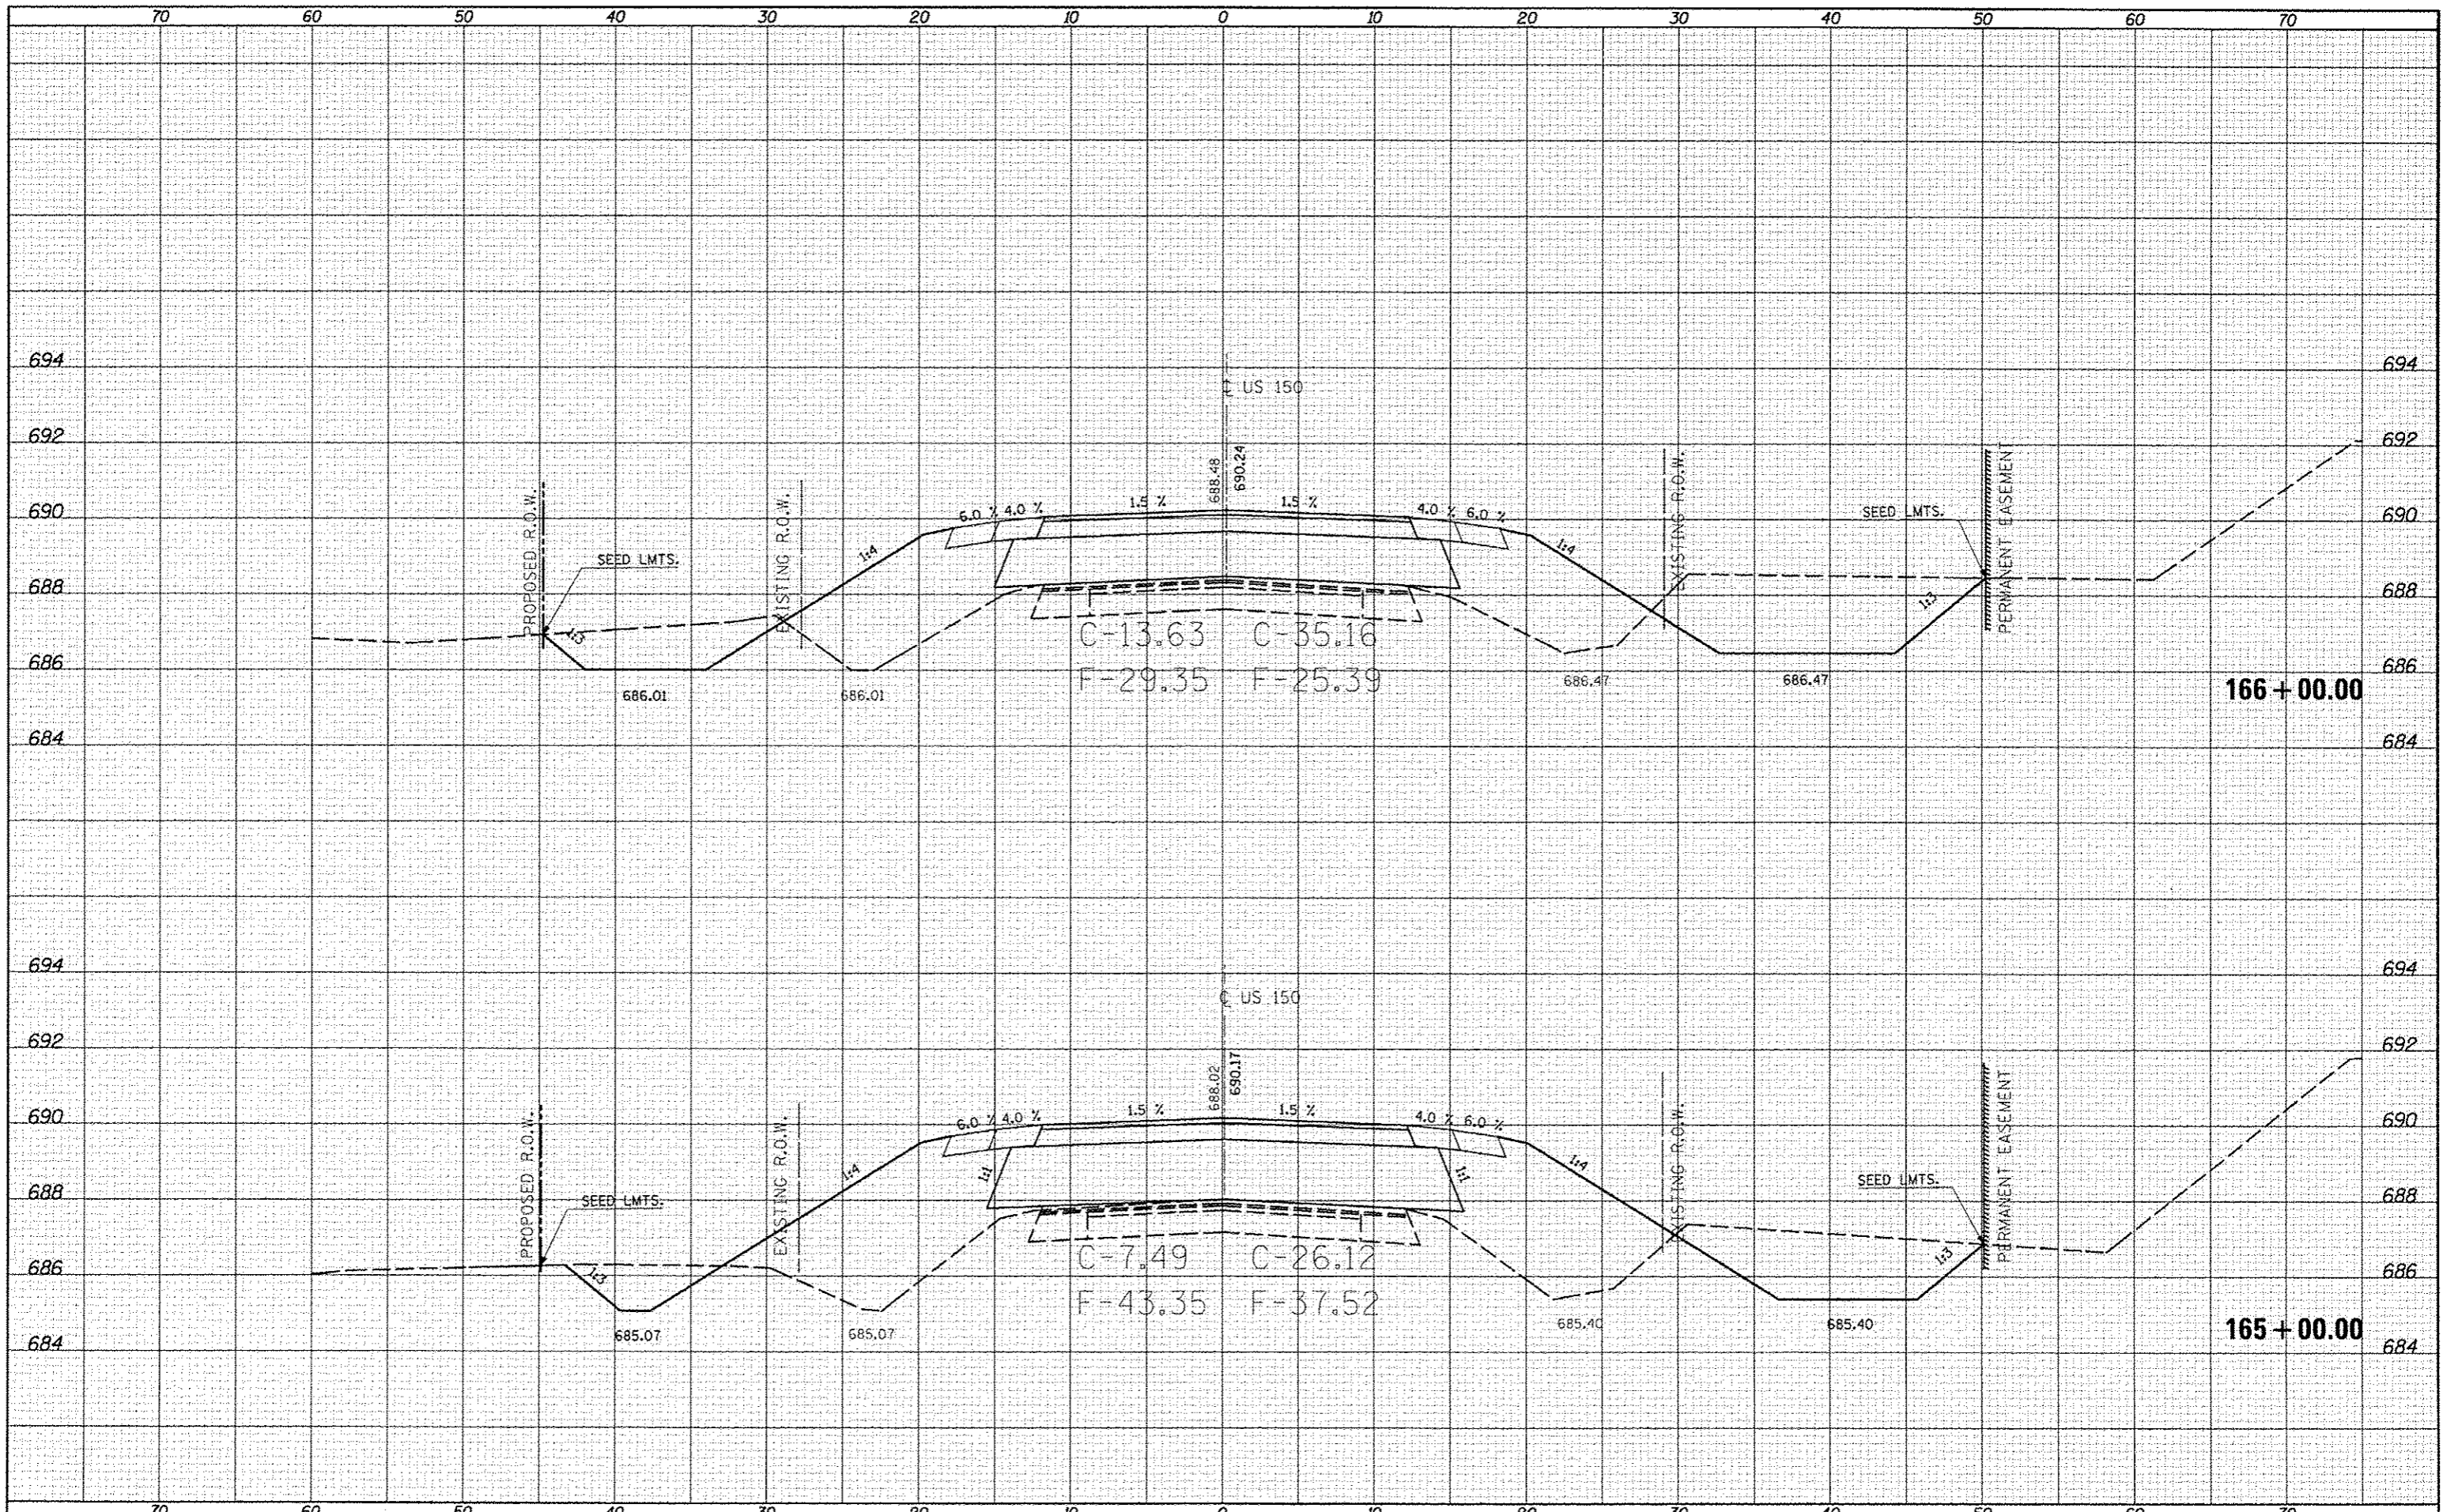

FILE NAME: c:\pwork\pwork\ccorlock\10253076\0570663\ht-US-150.vs.dgn
 MODELNAME

USER NAME: user-lock_jd
 USER: ht-US-150.vs.dgn
 PLOT SCALE: 10.0000' / in.
 PLOT DATE: 10/10/2013

DESIGNED -
 DRAWN -
 CHECKED -
 DATE -

REVISED -
 REVISED -
 REVISED -
 REVISED -

STATE OF ILLINOIS
 DEPARTMENT OF TRANSPORTATION

US-150 CROSS SECTIONS
 SCALE: SHEET 39 OF 207 SHEETS STA. 165+00.00 TO STA. 166+00.00

F.A.U. RTE.	SECTION	COUNTY	TOTAL SHEETS	SHEET NO.
*F.A.U. 7152 & F.A.S. 1512	(2X,3)RS-3 & 2RS-4	Champaign	551	351
			CONTRACT NO. 70663	
ILLINOIS FED. AID PROJECT				