


DATE	
BY	
REVISIONS	
SURVEY	
PLotted	
TEMPLATE	
NOTE BOOK	
AREAS CHECKED	
NO.	

DATE	
BY	
REVISIONS	
SURVEY	
PLotted	
TEMPLATE	
NOTE BOOK	
AREAS CHECKED	
NO.	

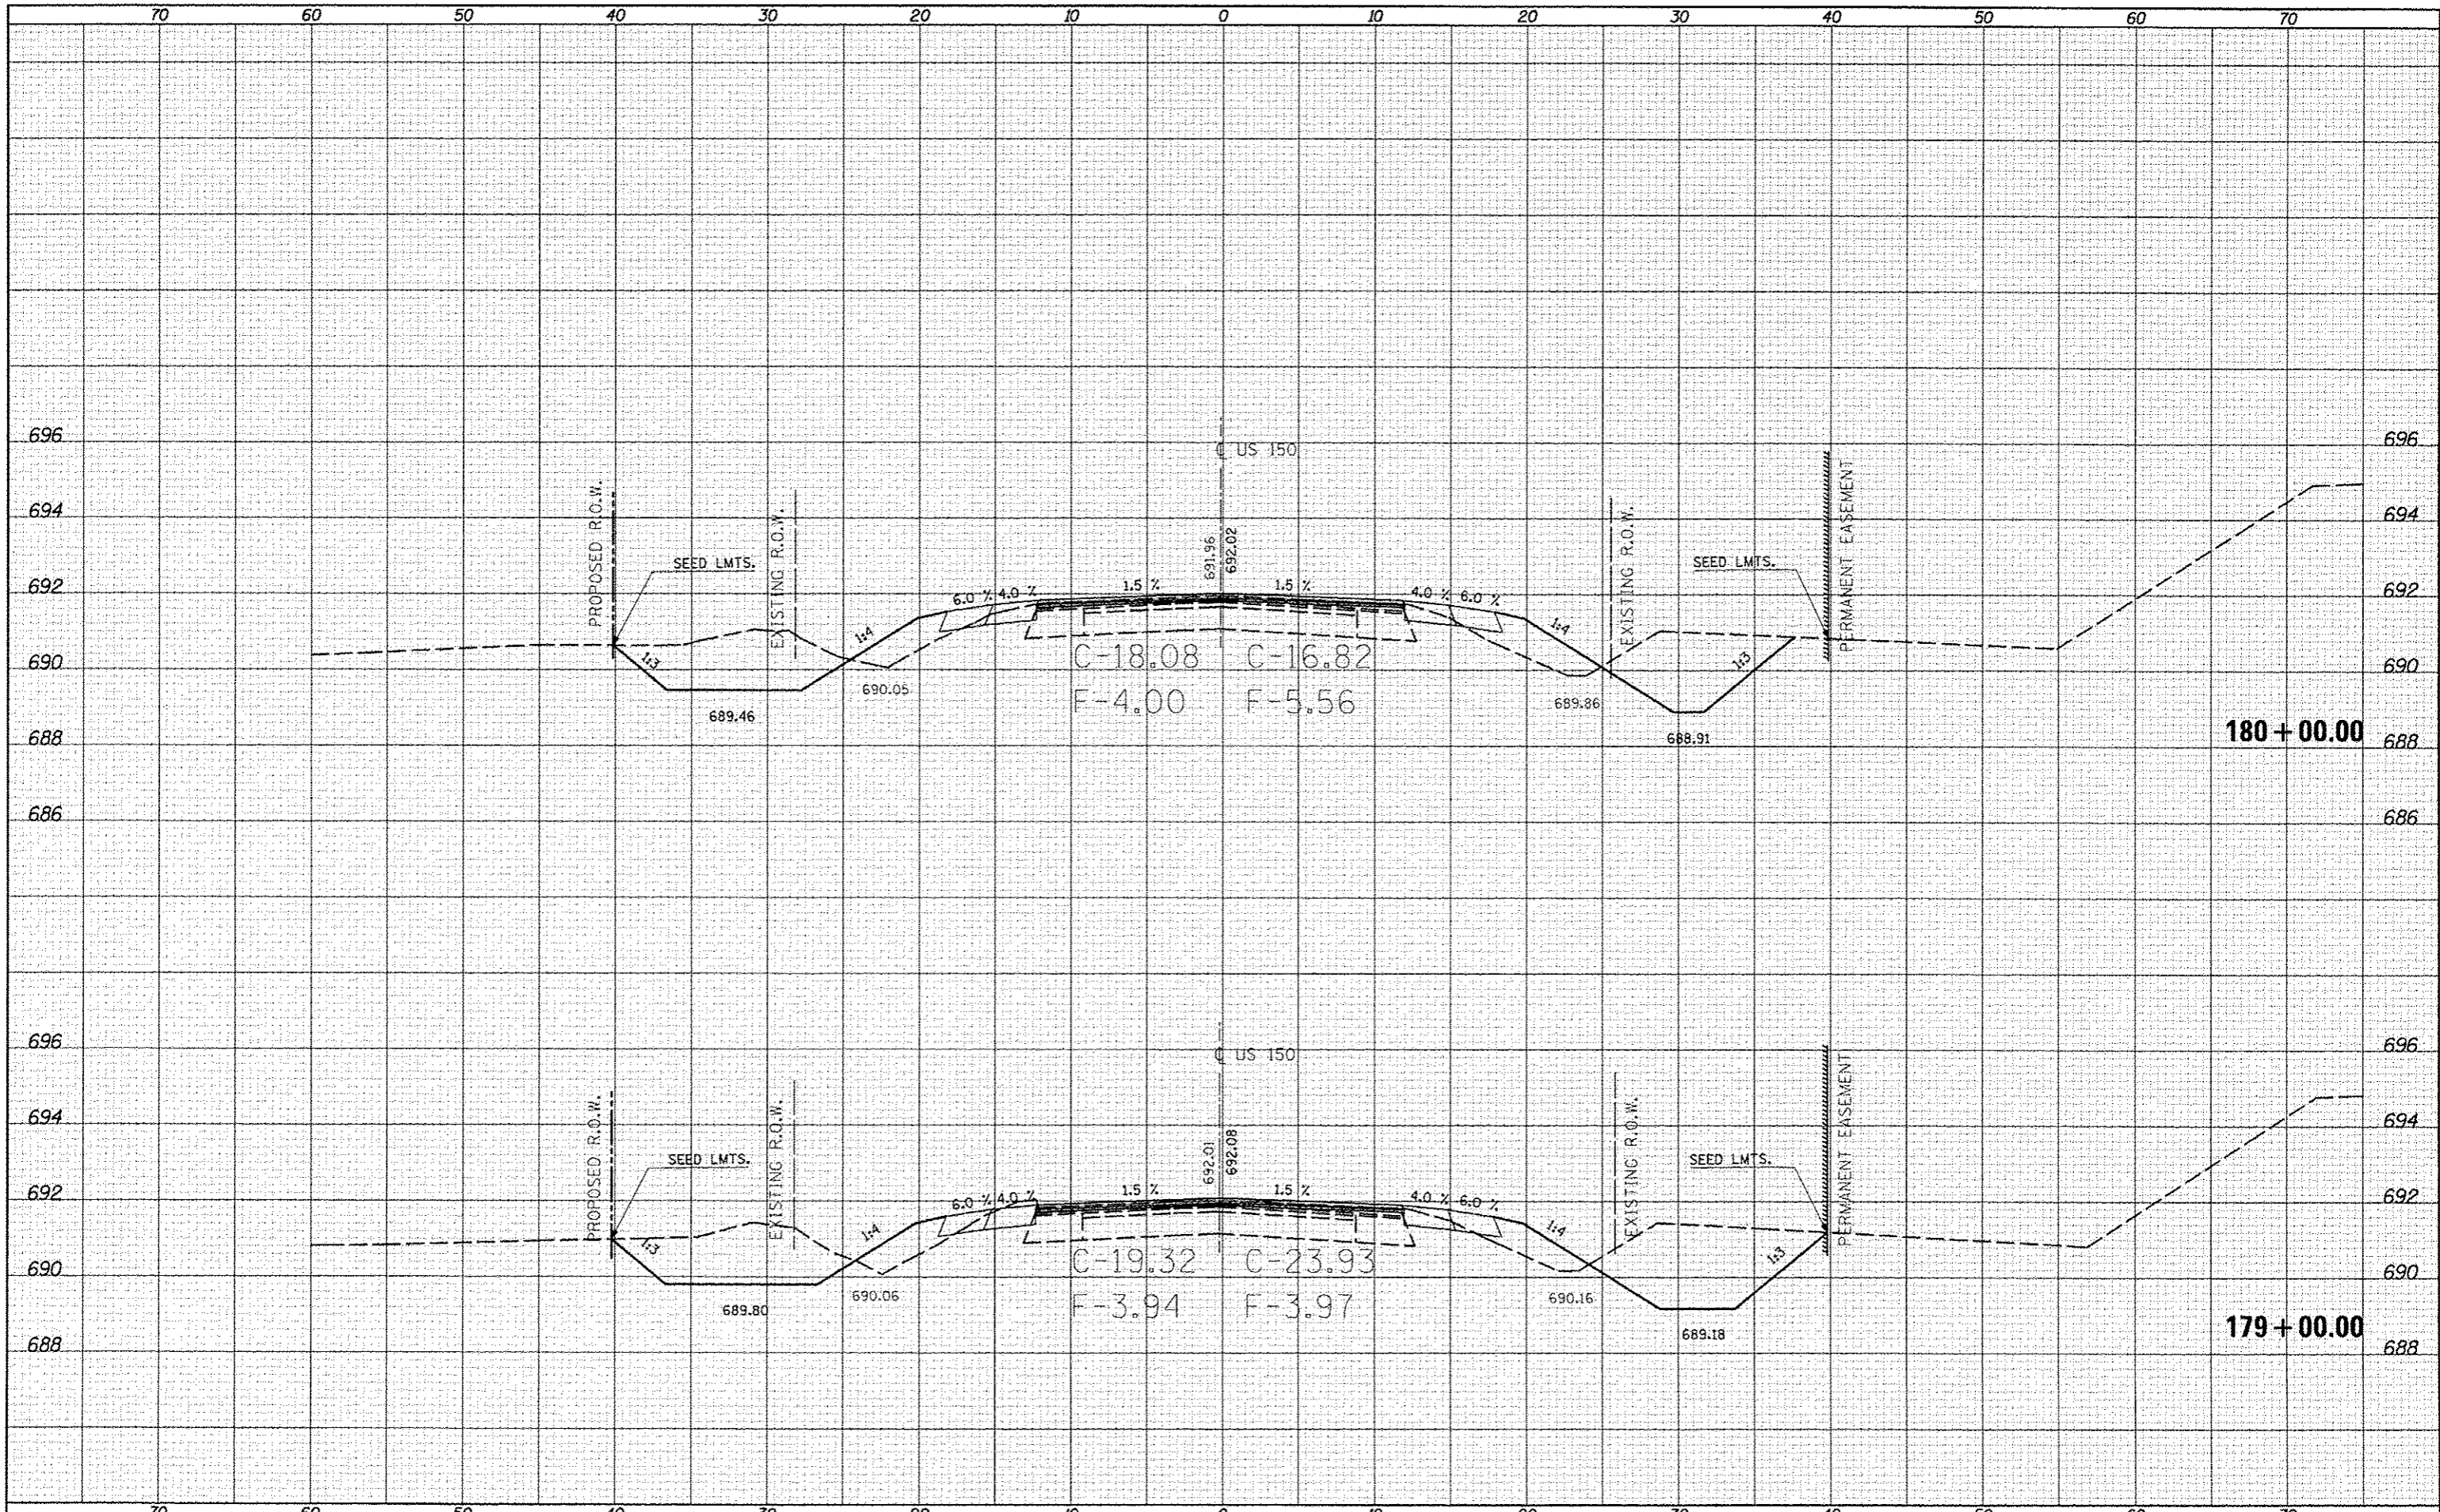

FILE NAME =  
 c:\pwork\pwidot\ccorlock\j\d253876\0578663

USER NAME = ccorlockjd  
 PROJECT = US-150\_xs.dgn  
 PLOT SCALE = 1/8" = 1' / in.  
 PLOT DATE = 10/19/2013

DESIGNED -  
 DRAWN -  
 CHECKED -  
 DATE -

REVISED -  
 REVISED -  
 REVISED -  
 REVISED -

**STATE OF ILLINOIS  
 DEPARTMENT OF TRANSPORTATION**

**US-150 CROSS SECTIONS**  
 SCALE: SHEET 46 OF 207 SHEETS STA. 179+00.00 TO STA. 180+00.00

F.A.S. RTE.	SECTION	COUNTY	TOTAL SHEETS	SHEET NO.
•	12X, 3RS-3 & 2RS-4	Champaign	551	358
*F.A.U. 7152 & F.A.S. 1512			CONTRACT NO. 70663	
ILLINOIS FED. AID PROJECT				