


DATE	
BY	
ENGR. SURVEYED	
SURVEY PLOTTED	
NOTE BOOK	
AREAS CHECKED	
NO.	

DATE	
BY	
ENGR. SURVEYED	
SURVEY PLOTTED	
NOTE BOOK	
AREAS CHECKED	
NO.	

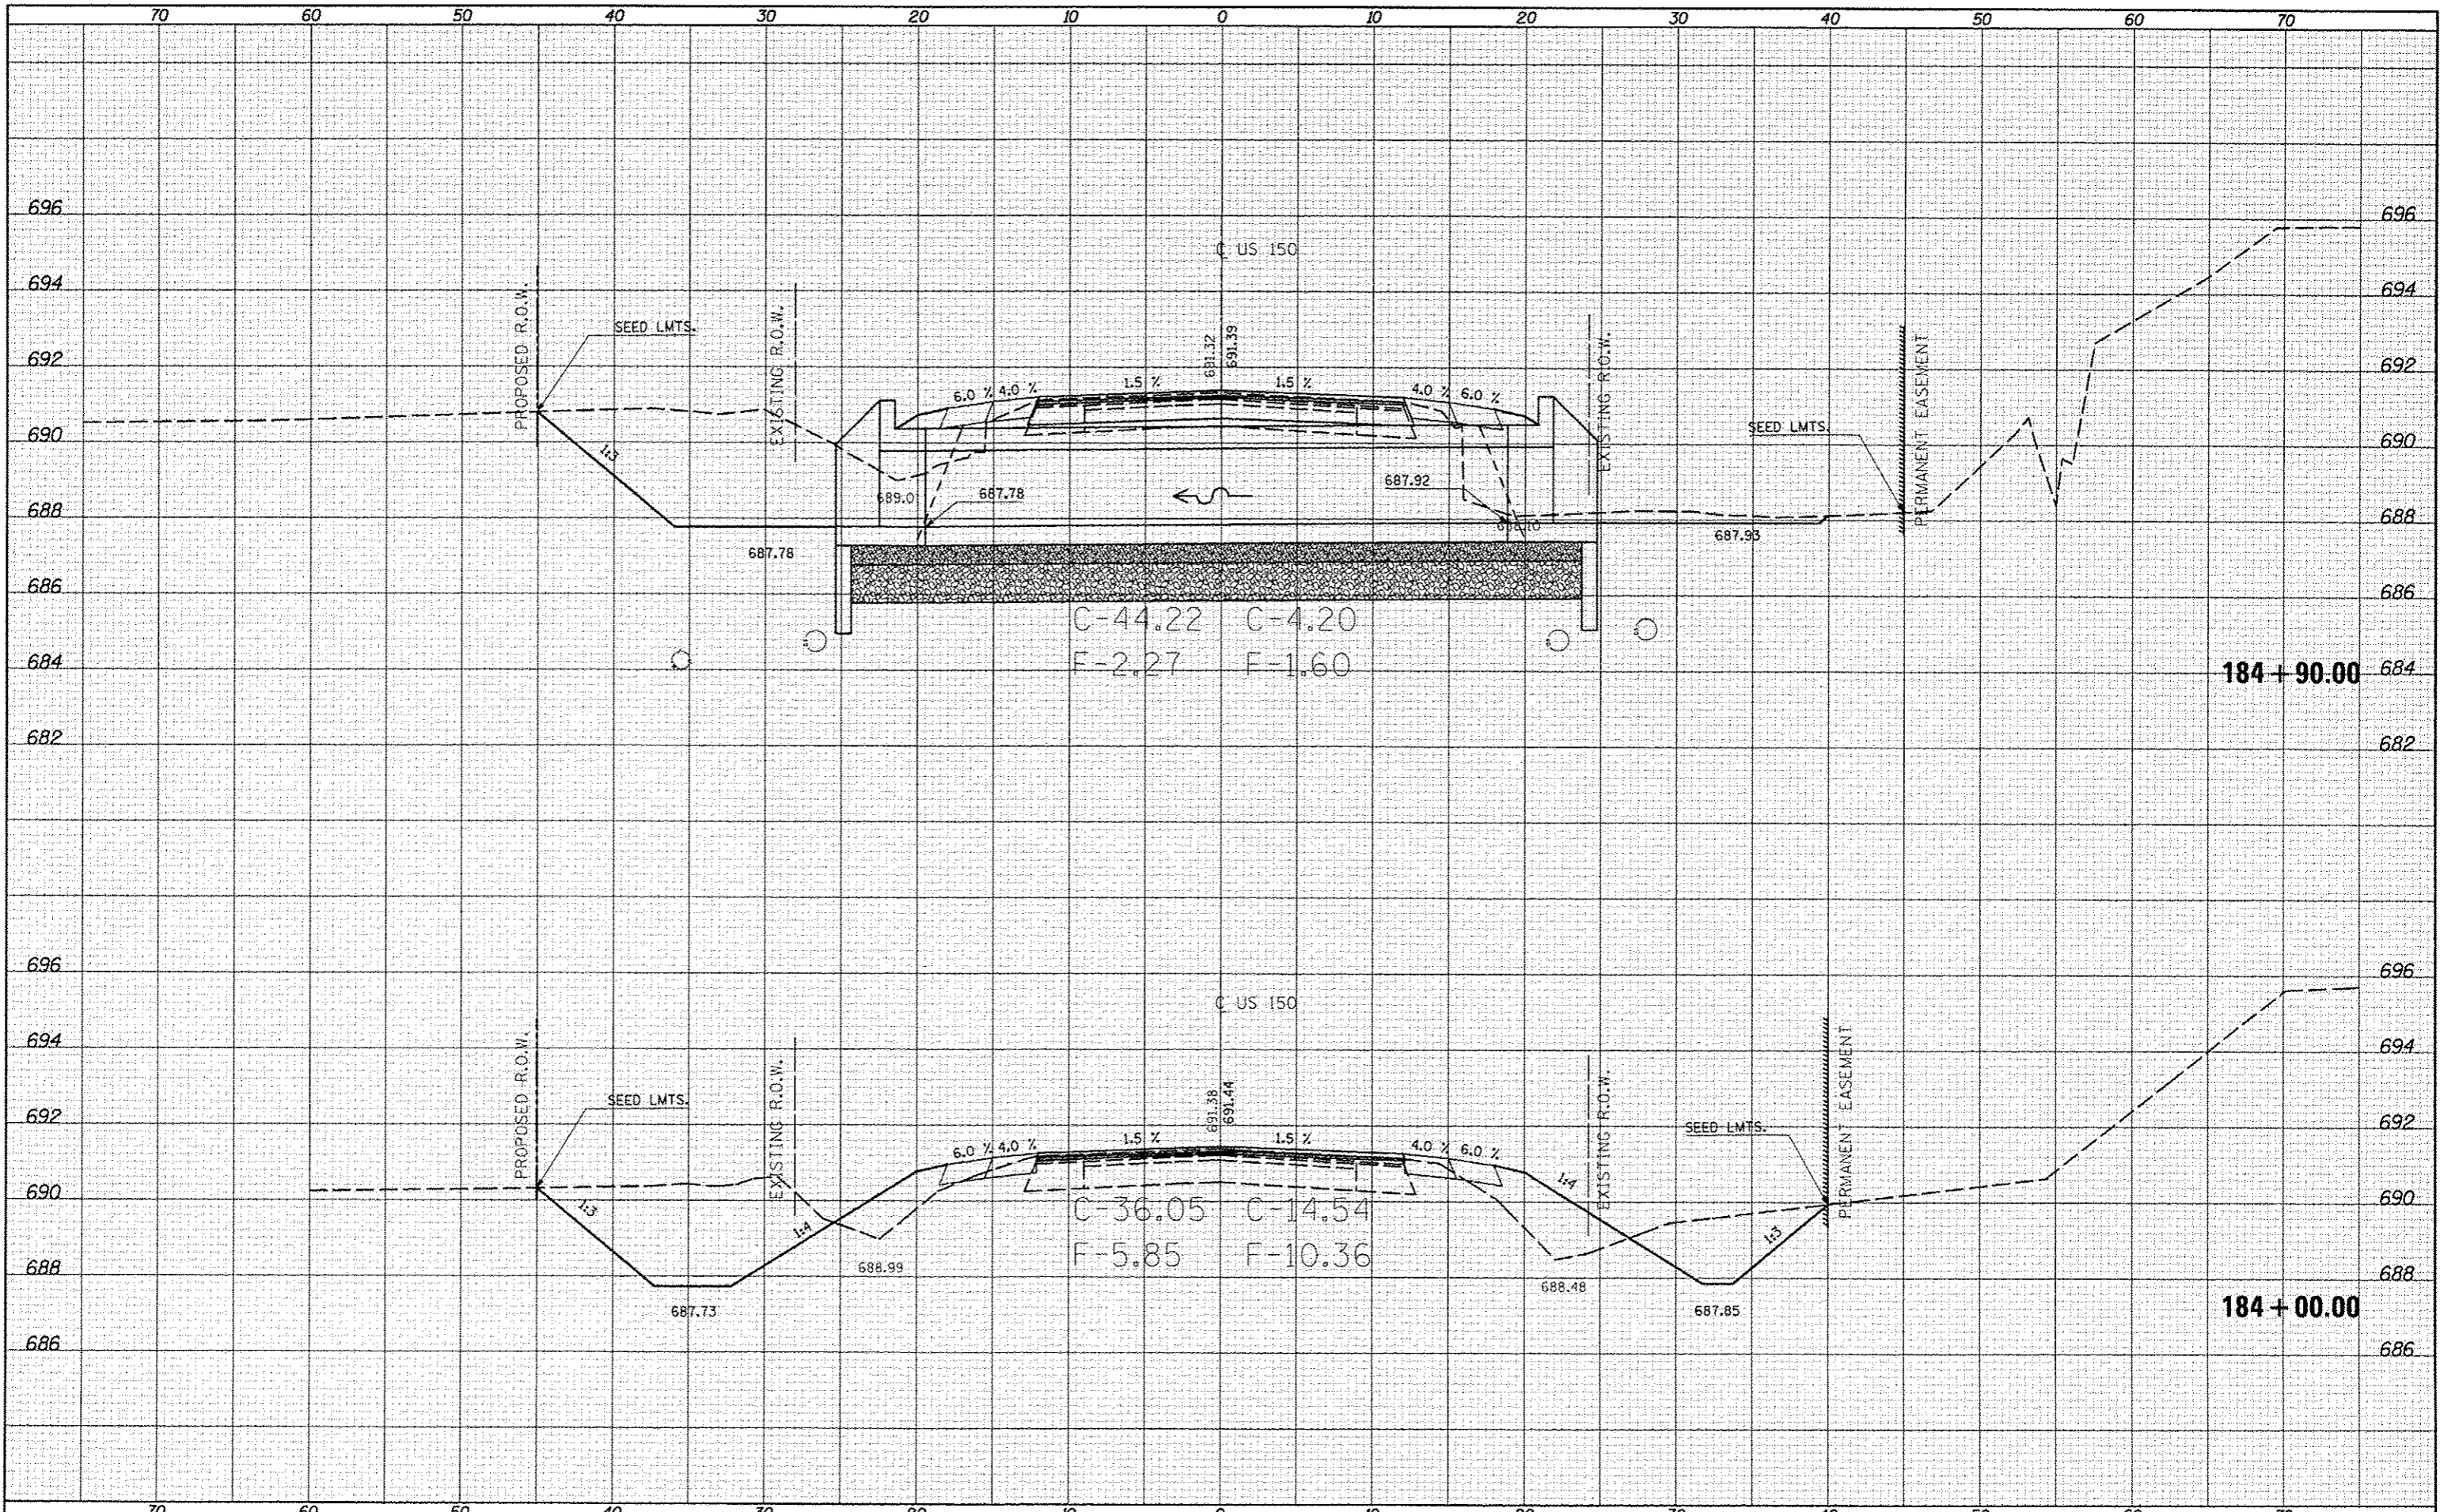

FILE NAME: c:\p\work\p\dot\cear\ack\_d\0253076\0570663  
 \*MODELNAME\*

USER NAME: ceer-ack\_jd  
 PLOT SCALE: 10.0000' / 1" =  
 PLOT DATE: 10/10/2013

DESIGNED -  
 DRAWN -  
 CHECKED -  
 DATE -

REVISED -  
 REVISED -  
 REVISED -  
 REVISED -

STATE OF ILLINOIS  
 DEPARTMENT OF TRANSPORTATION

US-150 CROSS SECTIONS  
 SCALE: SHEET 49 OF 207 SHEETS STA. 184+00.00 TO STA. 184+90.00

F.A.S. RTE.	SECTION	COUNTY	TOTAL SHEETS	SHEET NO.
	(2X.3)RS-3 & 2RS-4	Champaign	551	361
*F.A.U. 7152 & F.A.S. 1512			CONTRACT NO. 70663	
ILLINOIS FED. AID PROJECT				