


DATE	
BY	
SURVEYED	
PLOTTED	
INSTRUMENT	
NOTE BOOK	
AREAS CHECKED	

DATE	
BY	
SURVEYED	
PLOTTED	
INSTRUMENT	
NOTE BOOK	
AREAS CHECKED	

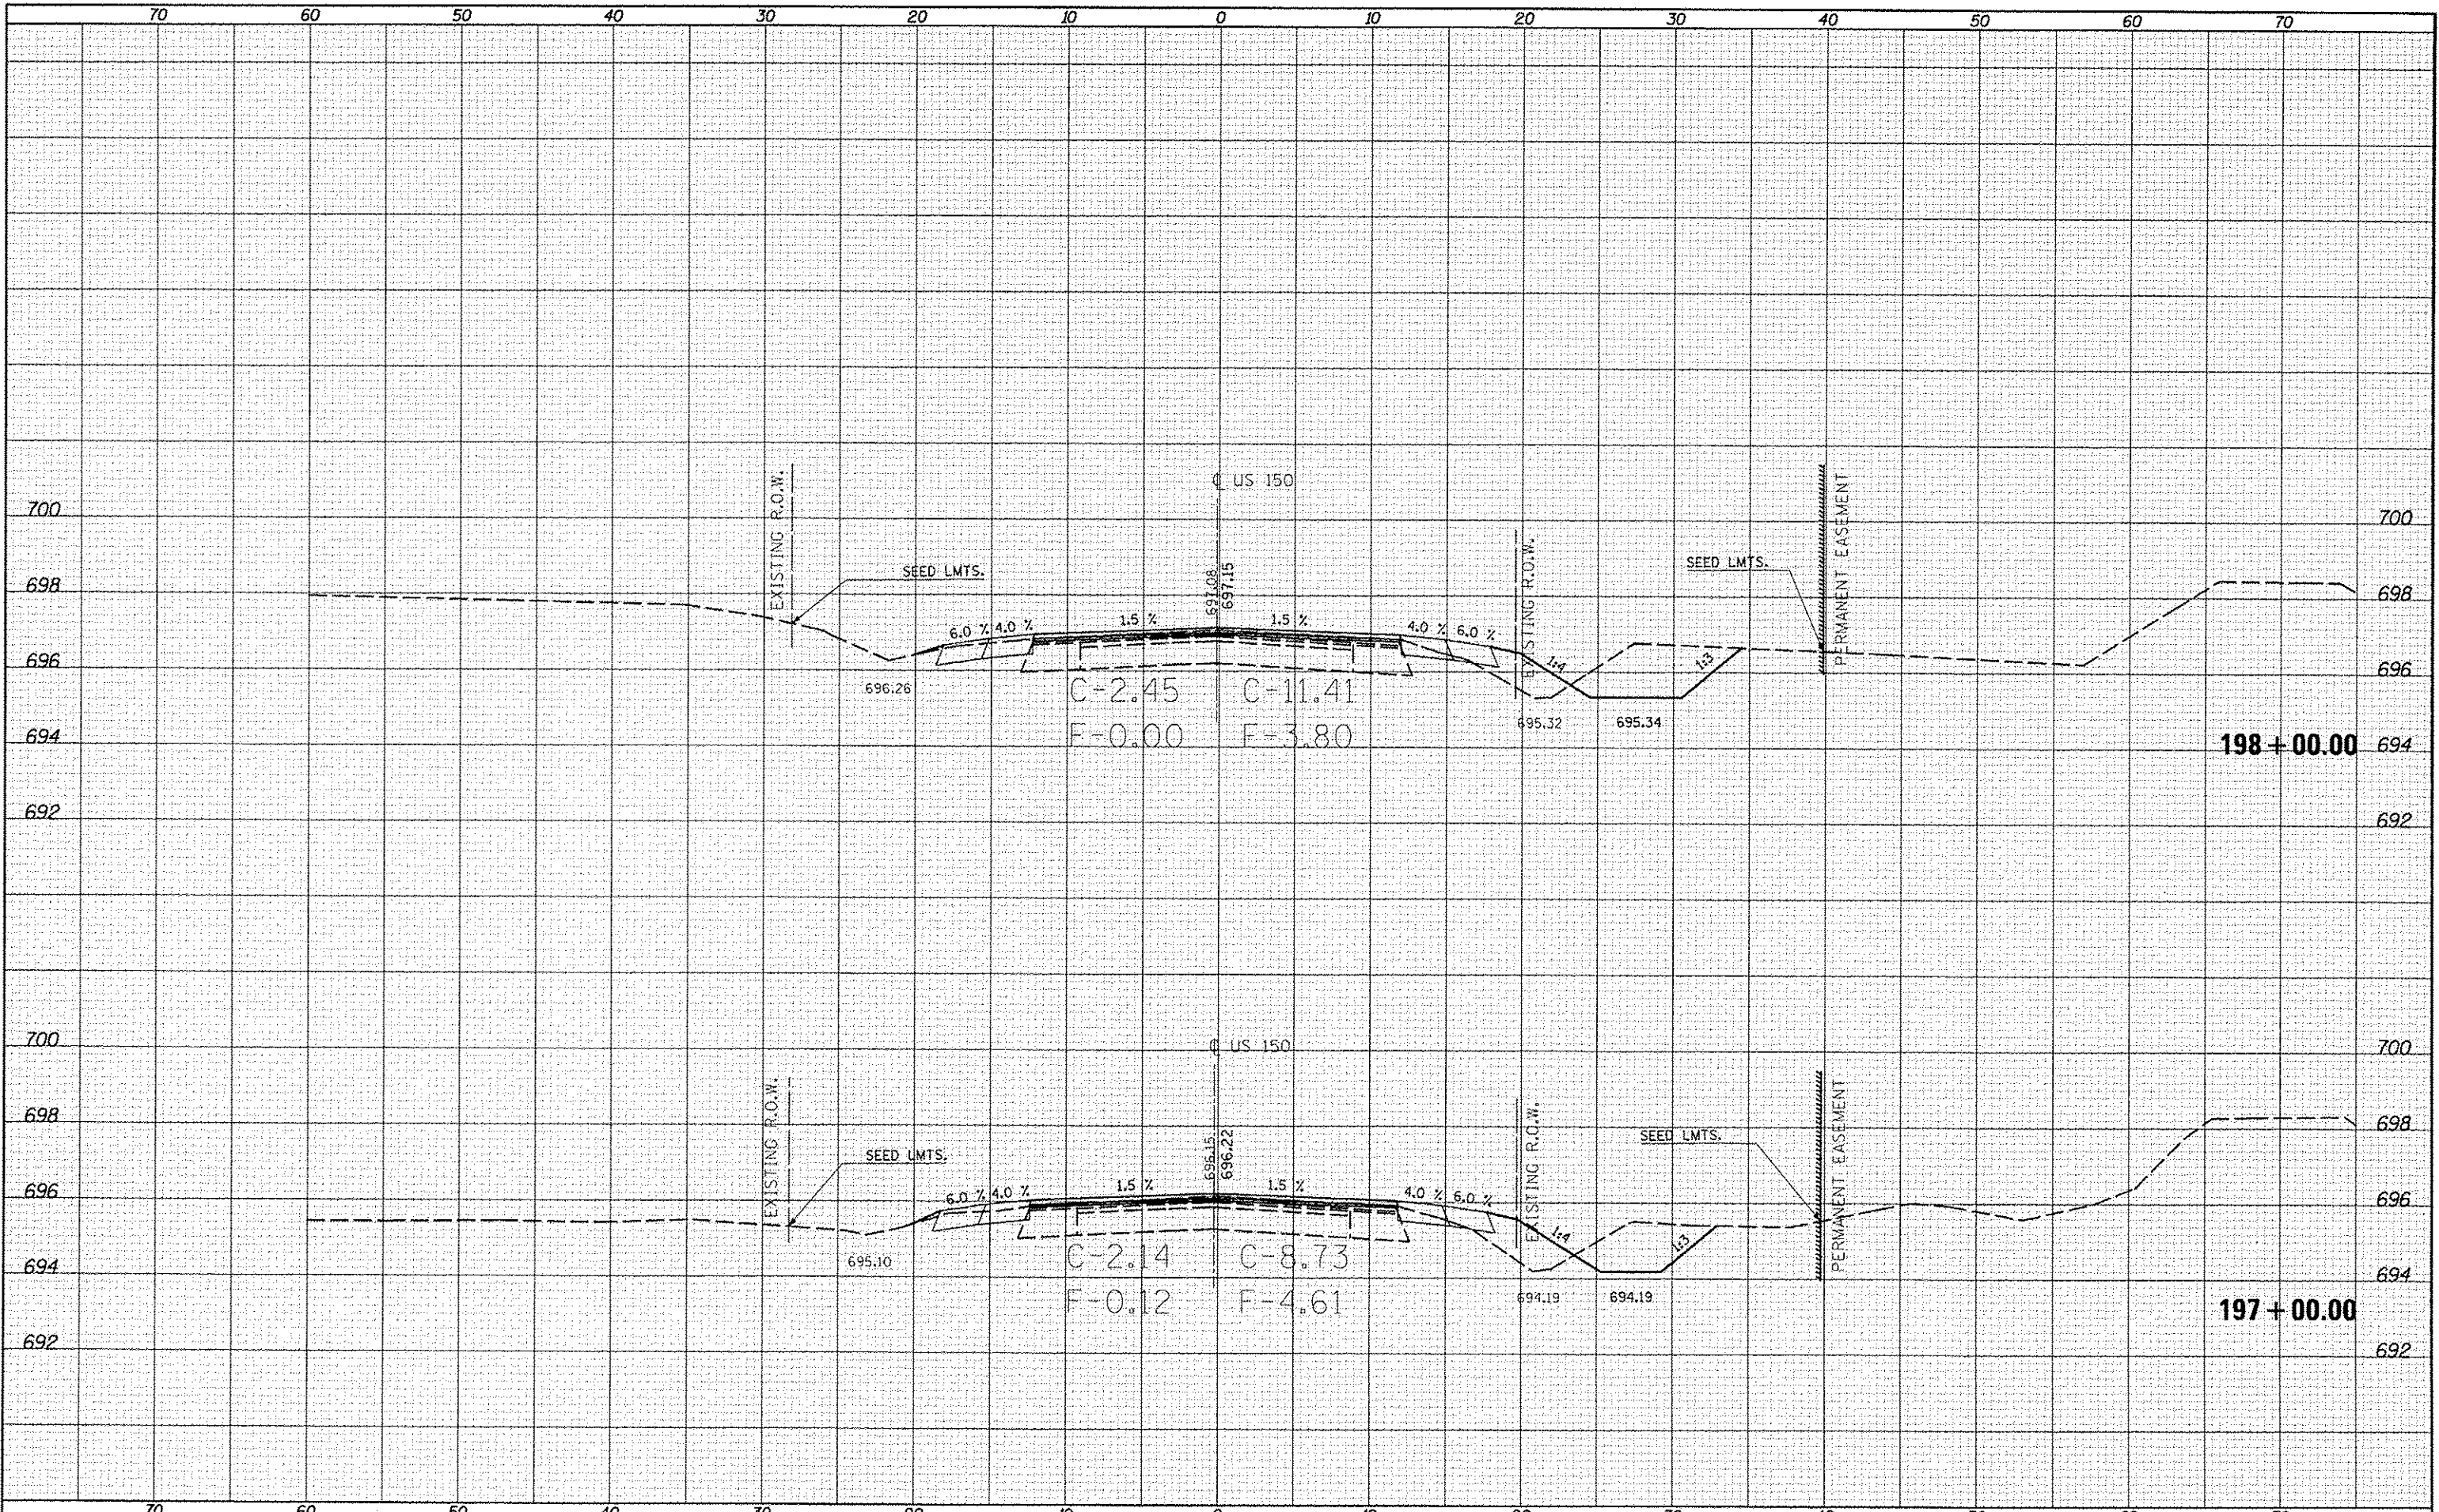

FILE NAME : c:\pwork\pwork\cearlock\jd\0253076\0570663\ht-US-150_ws.dgn
 MODEL NAME :

USER NAME : cearlock_jd	DESIGNED -	REVISED -
ht-US-150_ws.dgn	DRAWN -	REVISED -
PLT SCALE : 10.0000' / 1"	CHECKED -	REVISED -
PLT DATE : 10/18/2013	DATE -	REVISED -

**STATE OF ILLINOIS
DEPARTMENT OF TRANSPORTATION**

US-150 CROSS SECTIONS
 SCALE: SHEET 57 OF 207 SHEETS STA. 197+00.00 TO STA. 198+00.00

F.A.S. RTE.	SECTION	COUNTY	TOTAL SHEETS	SHEET NO.
	(2X,3)RS-3 & 2RS-4	Champaign	551	369
	F.A.U. 7152 & F.A.S. 1512	CONTRACT NO. 70663		
		ILLINOIS FED. AID PROJECT		