


BY	DATE
SURVEYED	
PLOTTED	
NOTE BOOK	
AREAS CHECKED	
NO.	

BY	DATE
SURVEYED	
PLOTTED	
NOTE BOOK	
AREAS CHECKED	
NO.	

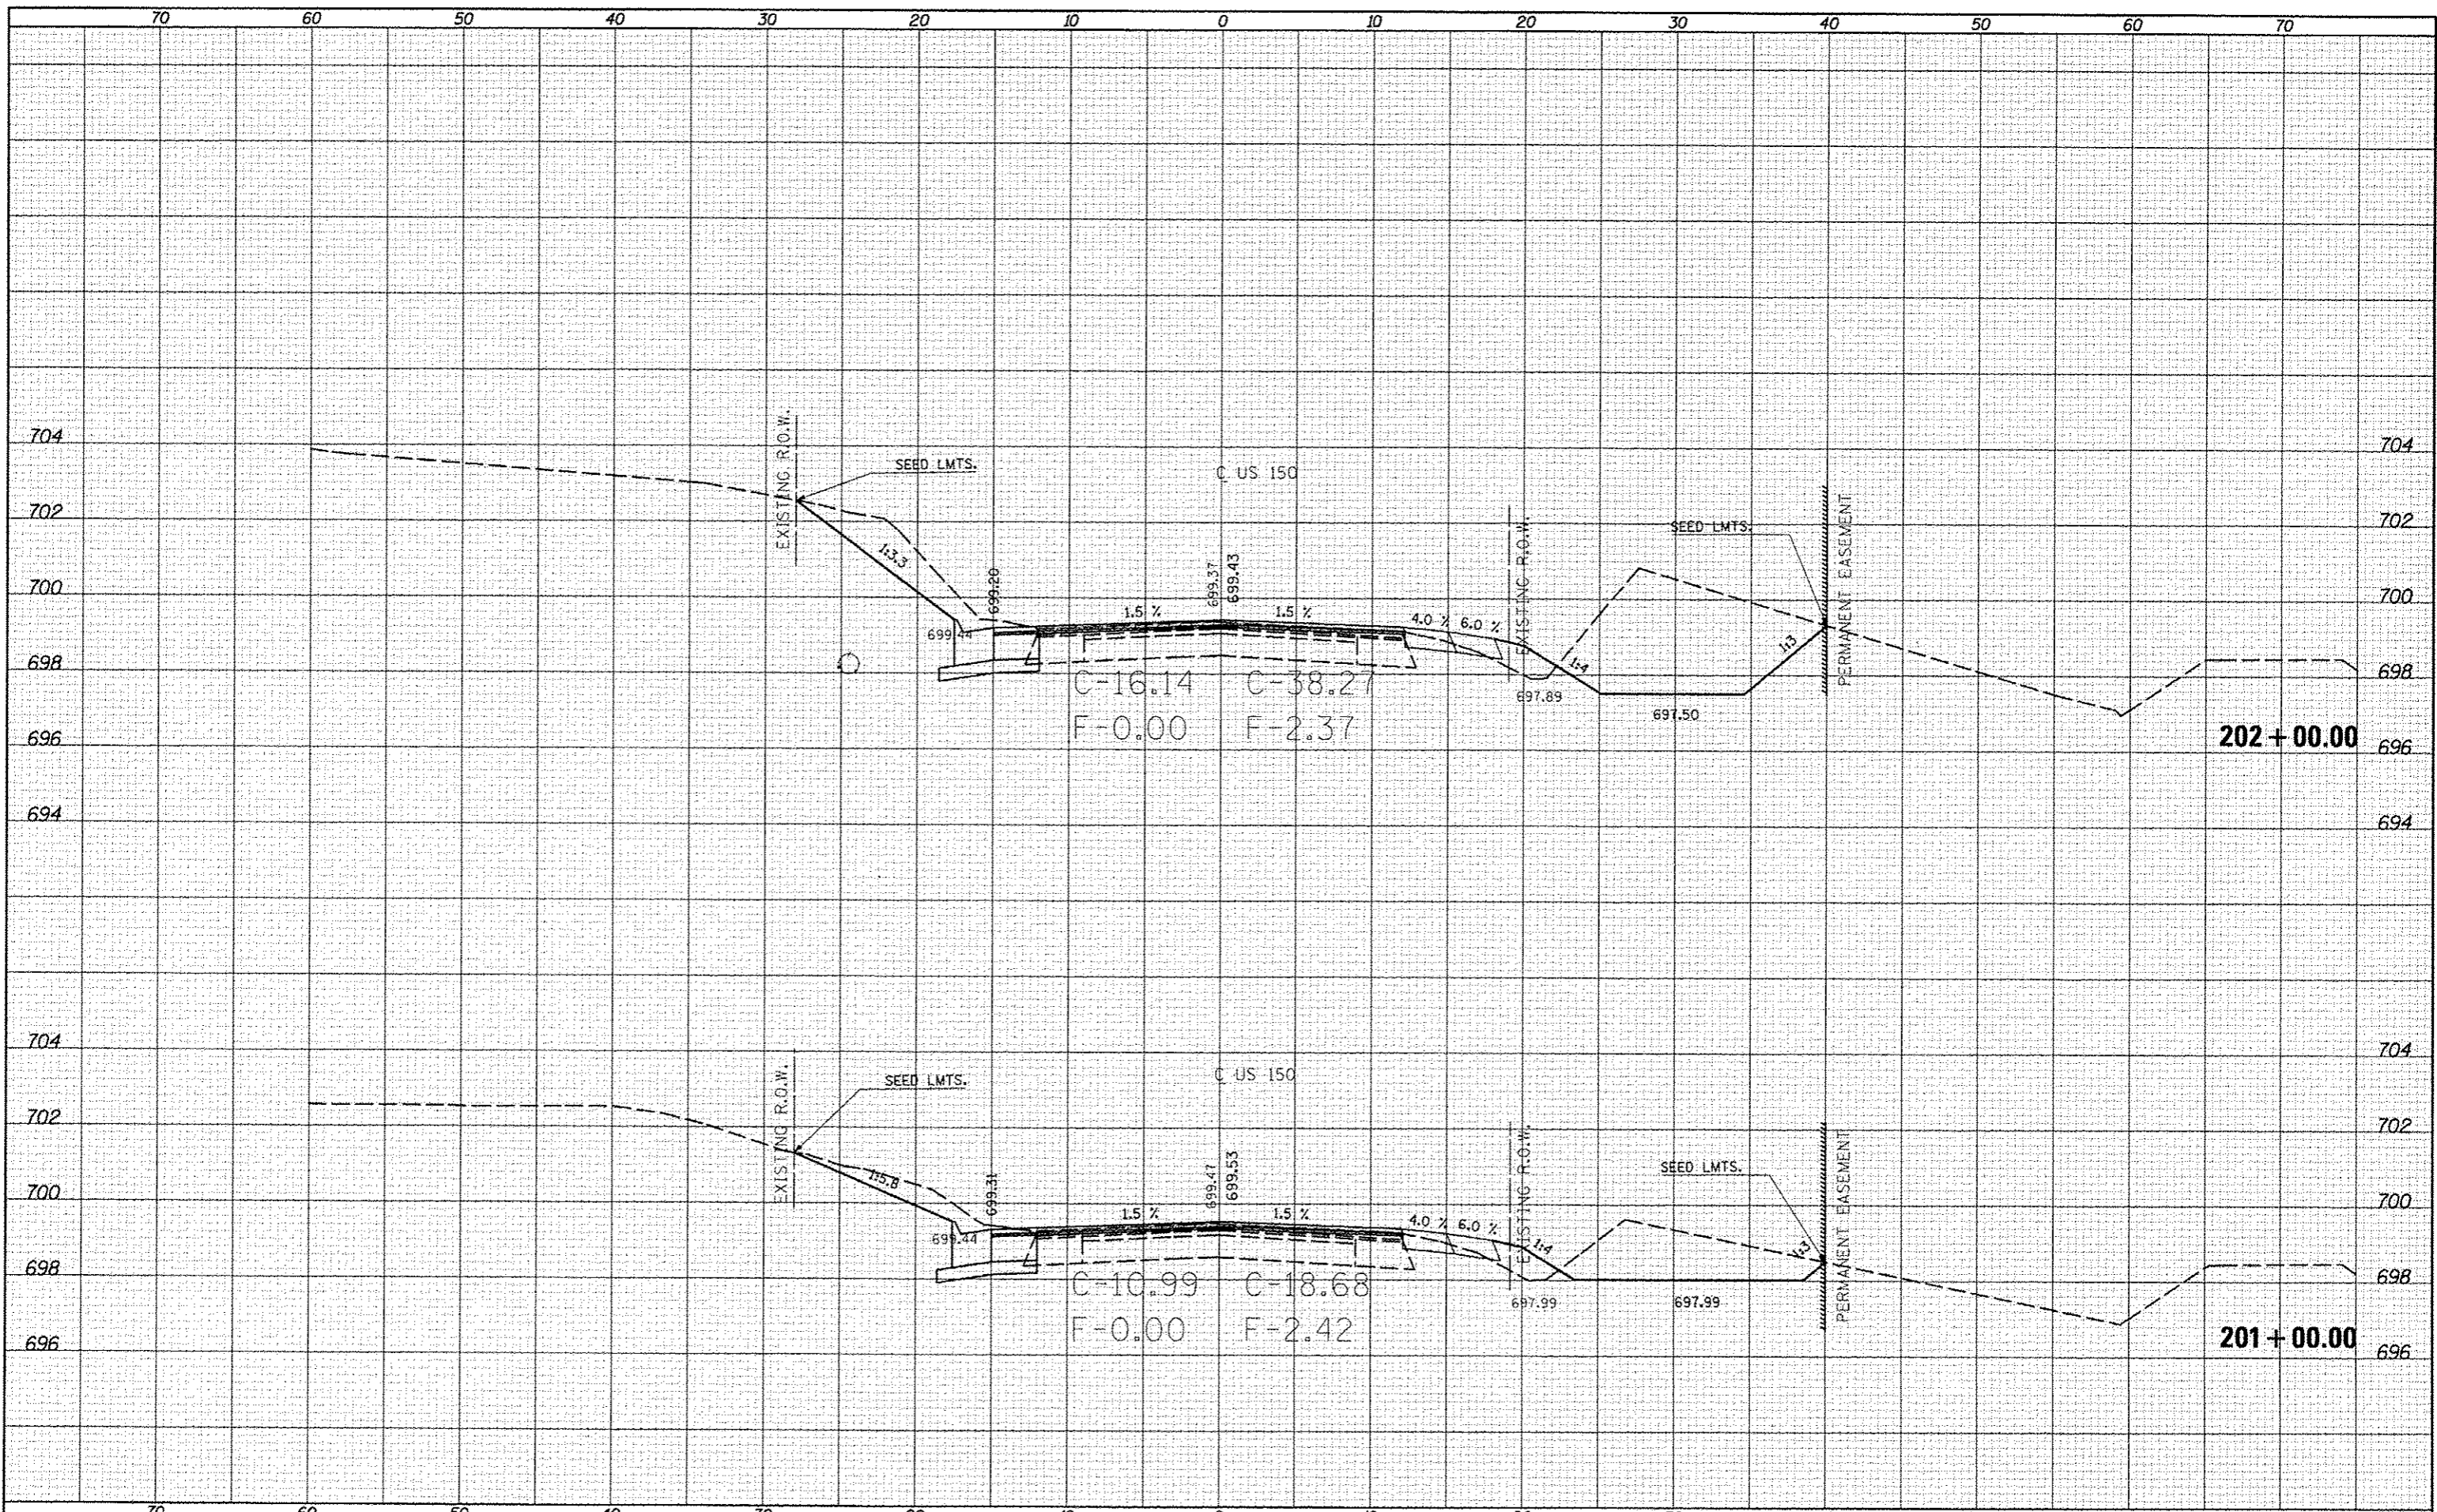

FILE NAME :	USER NAME :
c:\pwork\pwork\cearlock\0253076\0570663	cearlock_jf
	ht-US-150_xs.dgn
MODEL NAME :	PLT SCALE :
	10.0000' / 1"
	PLT DATE :
	10/18/2013

DESIGNED -	REVISED -
DRAWN -	REVISED -
CHECKED -	REVISED -
DATE -	REVISED -

**STATE OF ILLINOIS  
DEPARTMENT OF TRANSPORTATION**

SCALE:	SHEET 59 OF 207 SHEETS	STA. 201+00.00 TO STA. 202+00.00
--------	------------------------	----------------------------------

**US-150 CROSS SECTIONS**

F.A.S. RTE.	SECTION	COUNTY	TOTAL SHEETS	SHEET NO.
•	(2X,3RS-3 & 2RS-4	Champaign	551	371
•	F.A.U. 7152 & F.A.S. 1512	CONTRACT NO.	70663	
[ILLINOIS] FED. AID PROJECT				